


12 11 10 9 8 7 6 5 4 3 2 1

H
G
F
E
D
C
B
A



Existing Front View

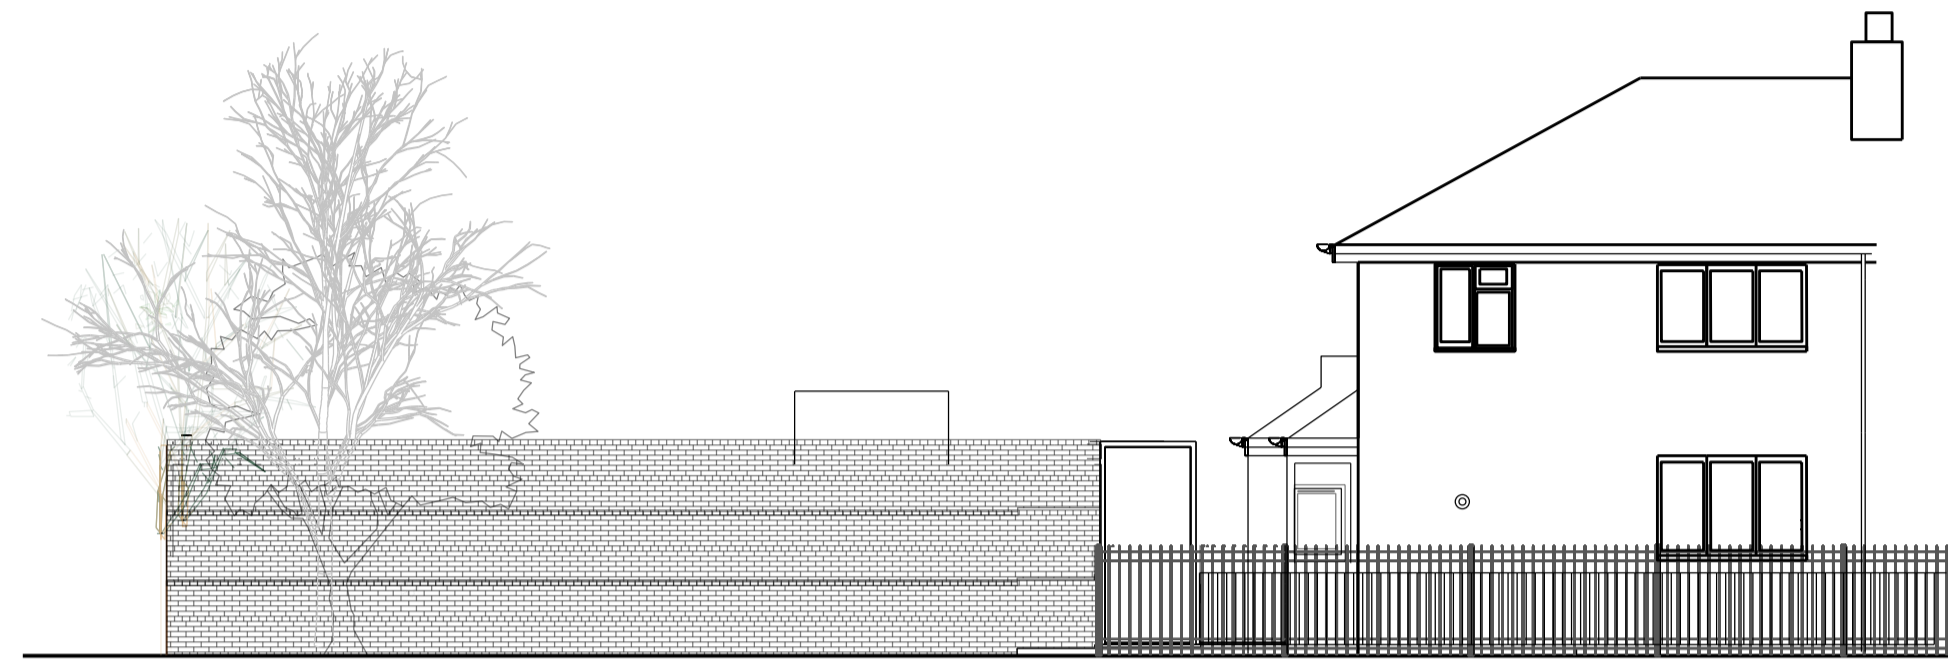

Existing Side View



Existing Back View



12 11 10 9 8 7 6 5 4 3 2 1

Client's Detail: Mr Danny Gordon 89 Haddington Road BR1 5QS		Hugh Morgan Architects ENGINEERING Unit4@Grafton House Grove Street SE8 3LP	
APPROVALS	DATE	TITLE	
DRAWN HM	26/01/2024	Existing Front & Back Elevations	
CHECKED		123 Downderry Road BR1 5QE	
ENGR		SIZE	REV.
DESIGN ACTIVITY		A1	A
		SCALE 1:100	CALC. WT ACT. WT SHEET

H
G
F
E
D
C
B
A