

12 11 10 9 8 7 6 5 4 3 2 1

H

H

G

G

F

F

E

E

D

D

C



C

B

B

A

A

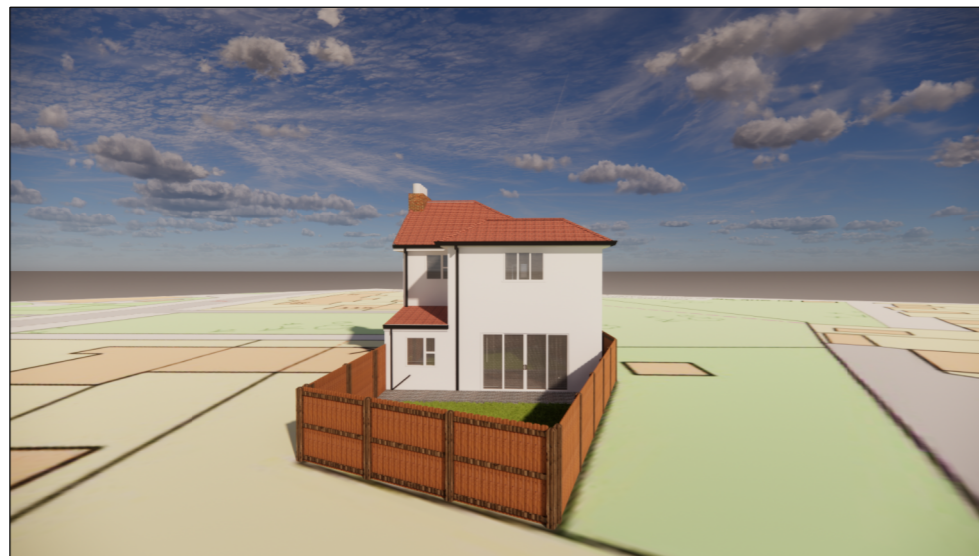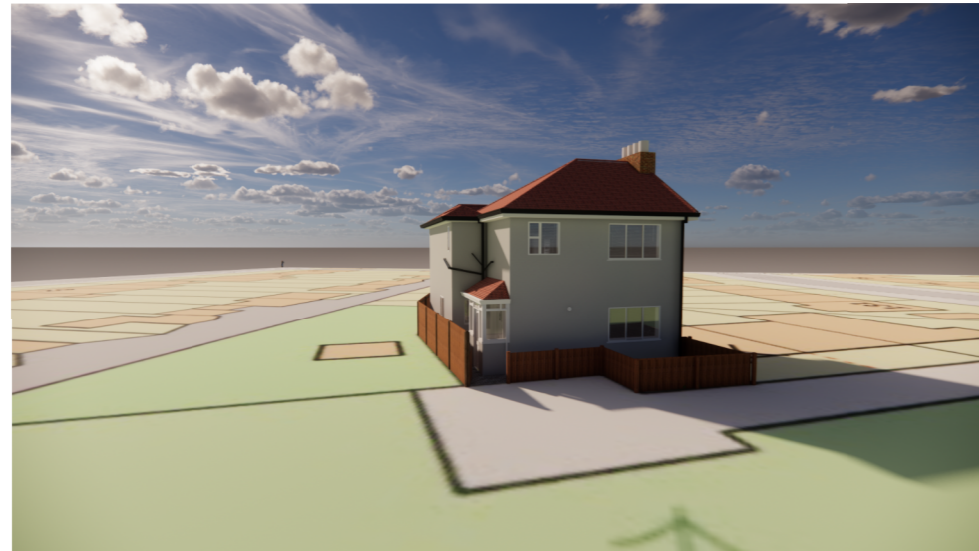

# Proposed 3D Exterior View

12 11 10 9 8 7 6 5 4 3 2 1

Client Details: Mr Danny Gordon 69 Haddington Road BR1 5RG		<b>Hugh Morgan Architects</b> ENGINEERING Unit4@Grafton House Grove Street SE8 3LP		
APPROVALS DRAWN: HM CHECKED: DATE: 23/04/2024	TITLE <b>Proposed 3D Exterior Views</b> 123 Downerry Road BR1 5QE	SCALE: 1:100	SHEET NO.: 123/8 SHEET: A	