


12 11 10 9 8 7 6 5 4 3 2 1

H
G
F
E
D
C
B
A


H
G
F
E
D
C
B
A



Proposed Back View

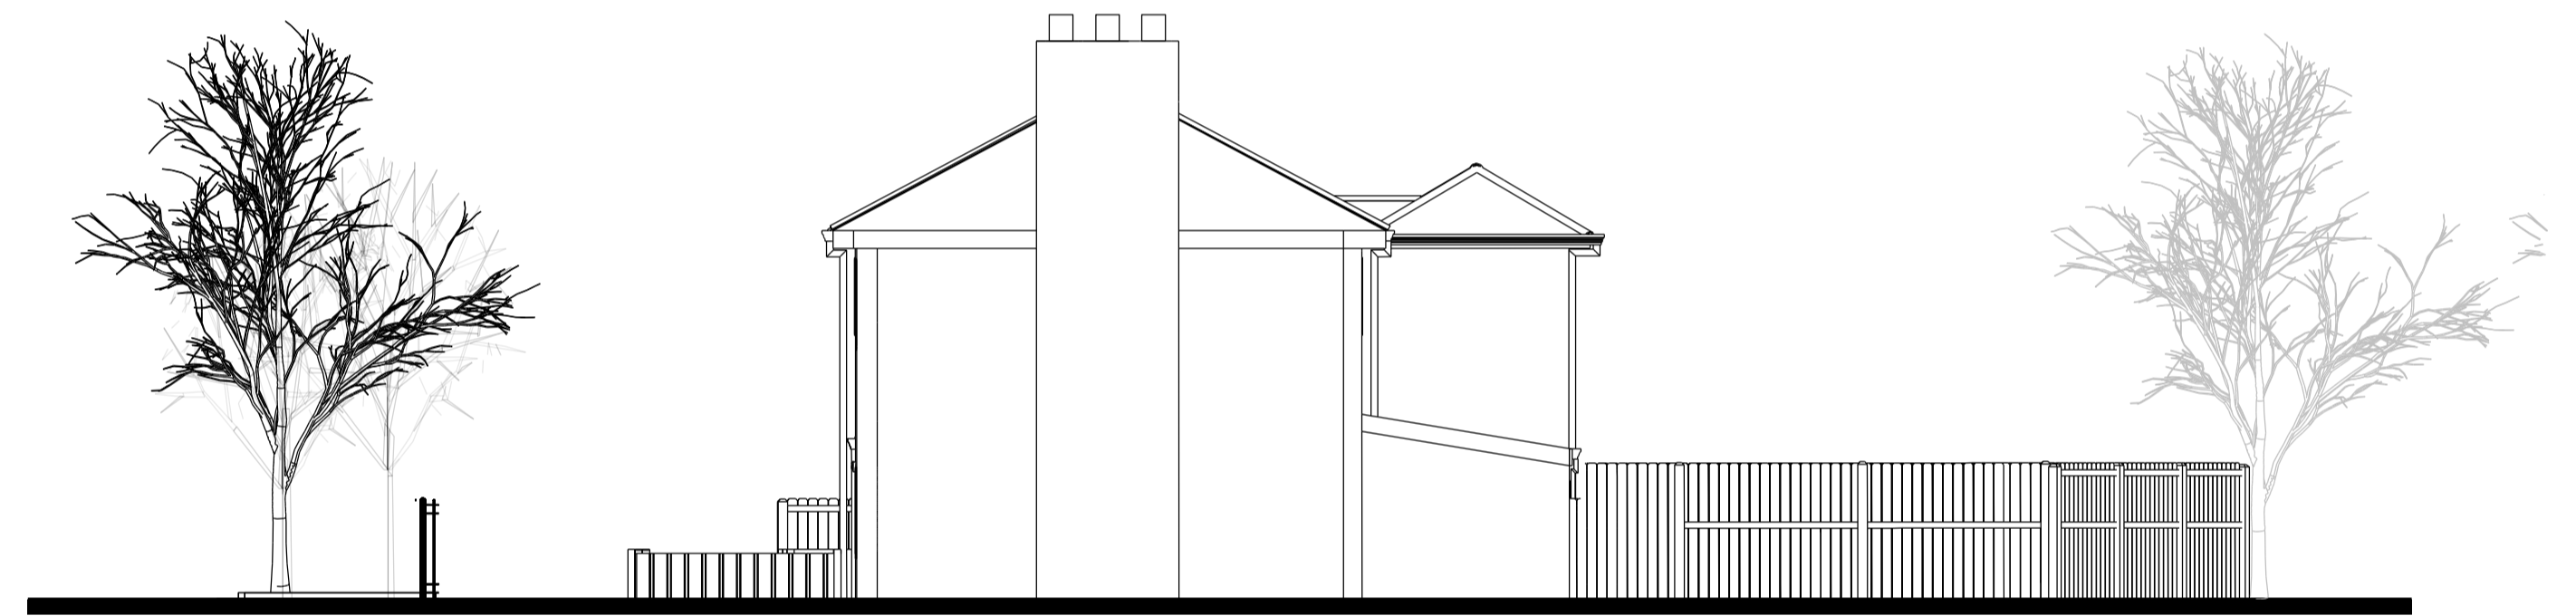

East Proposed Side View

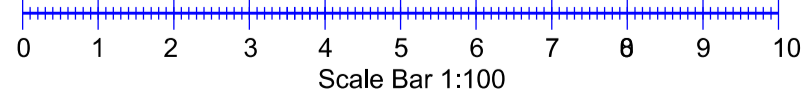

Clients Detail: Mr Danny Gordon 89 Huddington Road BR1 5QE		Hugh Morgan Architects ENGINEERING Unit4@Grafton House Grove Street SE8 3LP			
APPROVALS DRAWN HM CHECKED ENGR DESIGN ACTIVITY	DATE 03/04/2024	TITLE Proposed Side & Back Elevations 123 Downderry Road BR1 5QE			
SCALE 1:100		SIZE A1	CAD CODE 123/12	DRAWING NO. 123/12	REV. A
		CALC. WT ACT. WT		SHEET	

12 11 10 9 8 7 6 5 4 3 2 1