




100
0
10
Millimetres

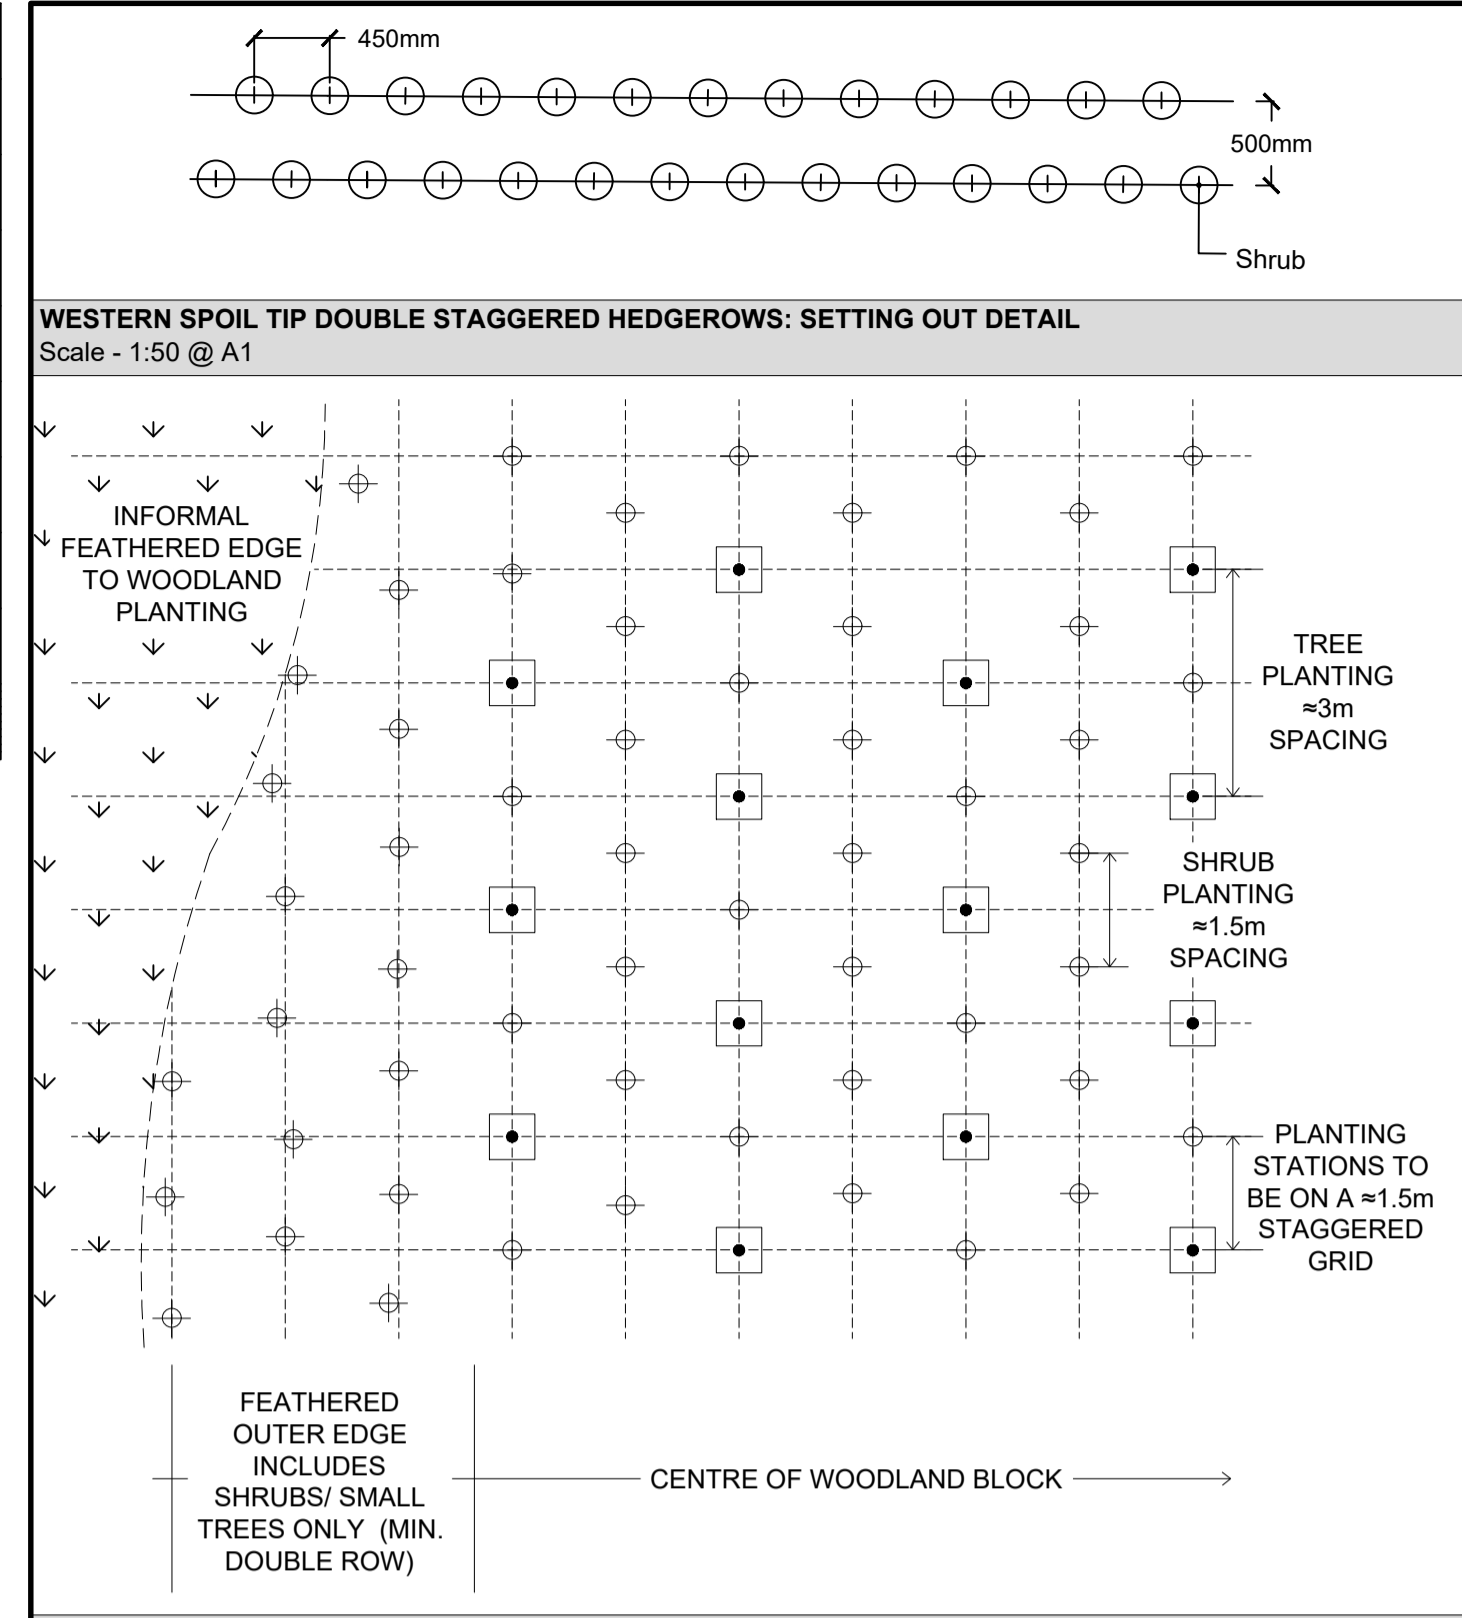


WESTERN SPOIL TIP DOUBLE STAGGERED HEDGEROWS: SETTING OUT DETAIL
Scale - 1:50 @ A1

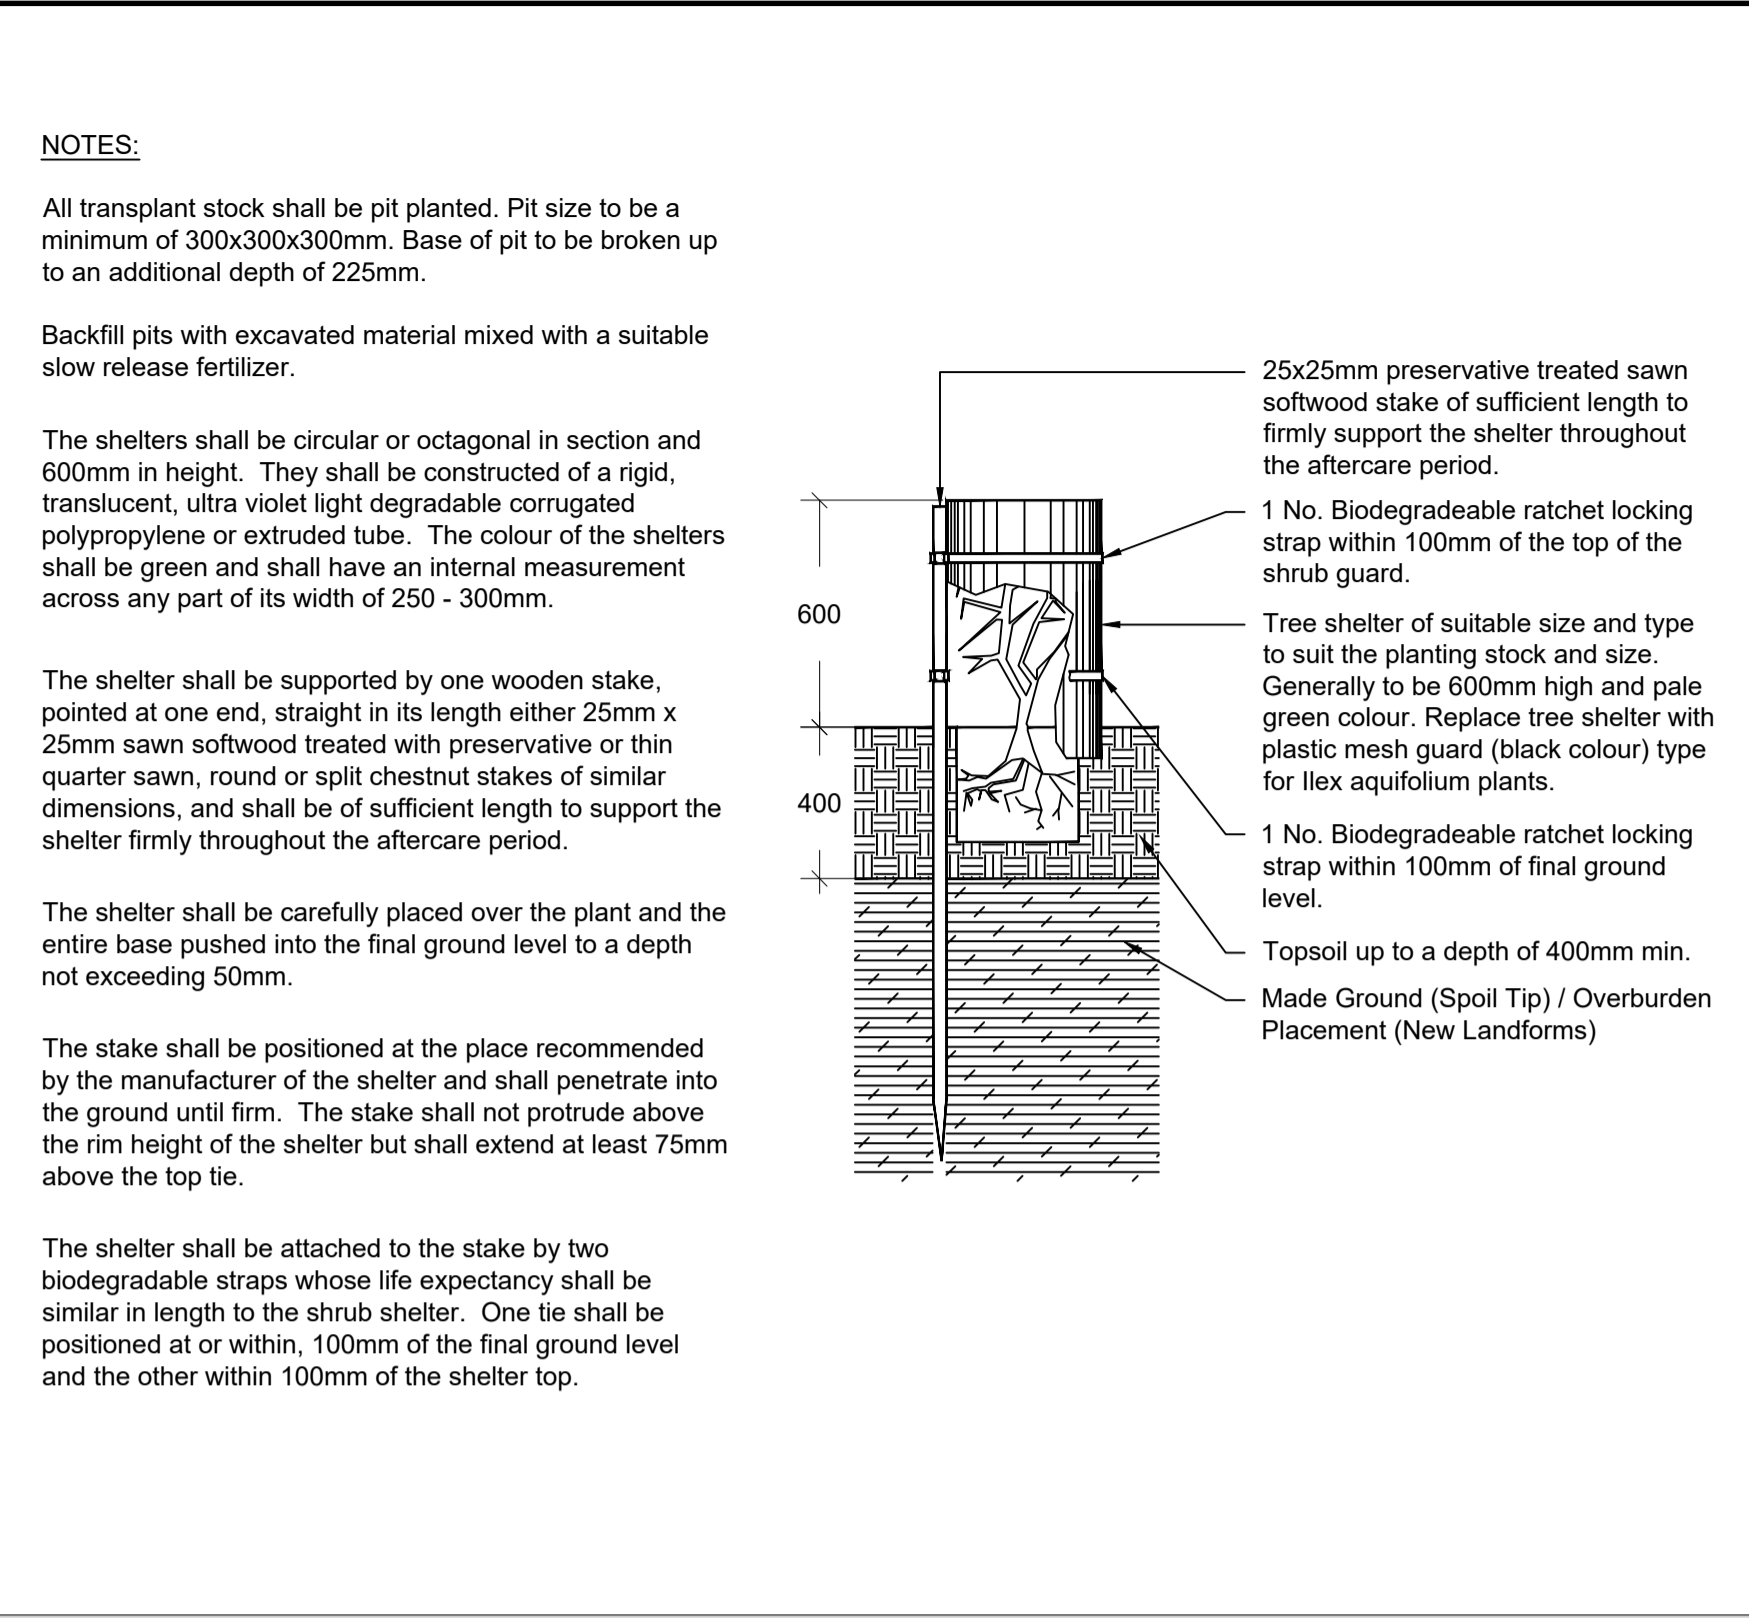


NEW WOODLAND PLANTING: TREE AND SHRUB PLANTING PIT DETAIL
Scale - 1:20 @ A1

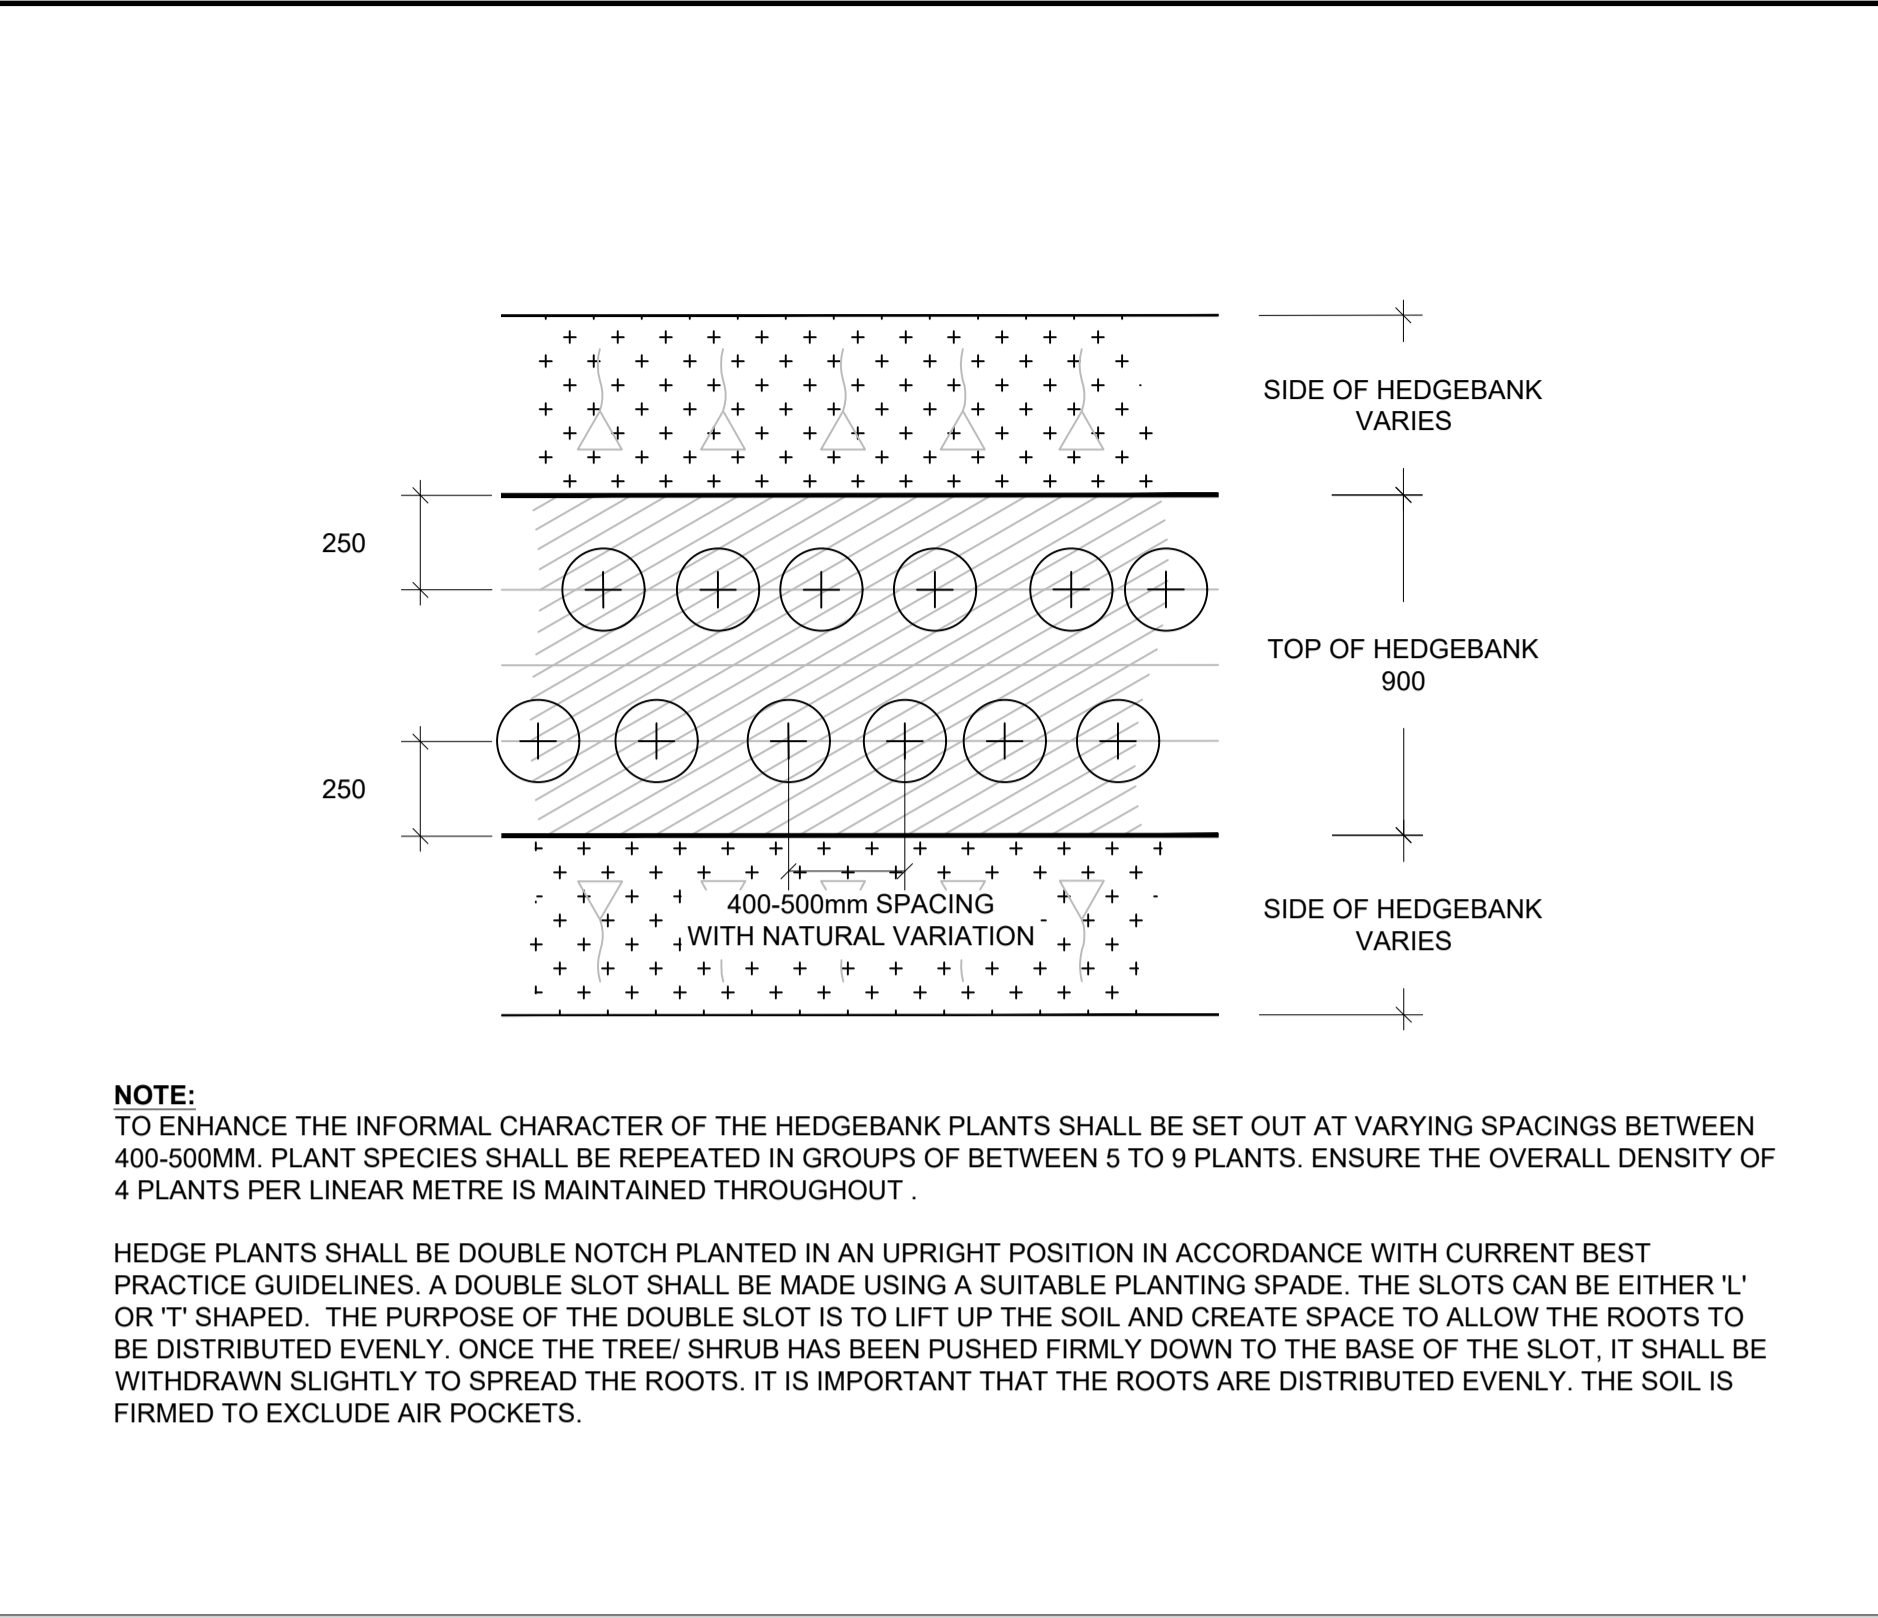


NEW HEDGERANK PLANTING: SETTING OUT DETAIL
Scale - 1:20 @ A1 (ALSO USED FOR SPACING PLANTS WHEN INFILLING TRANSLOCATED HEDGES)

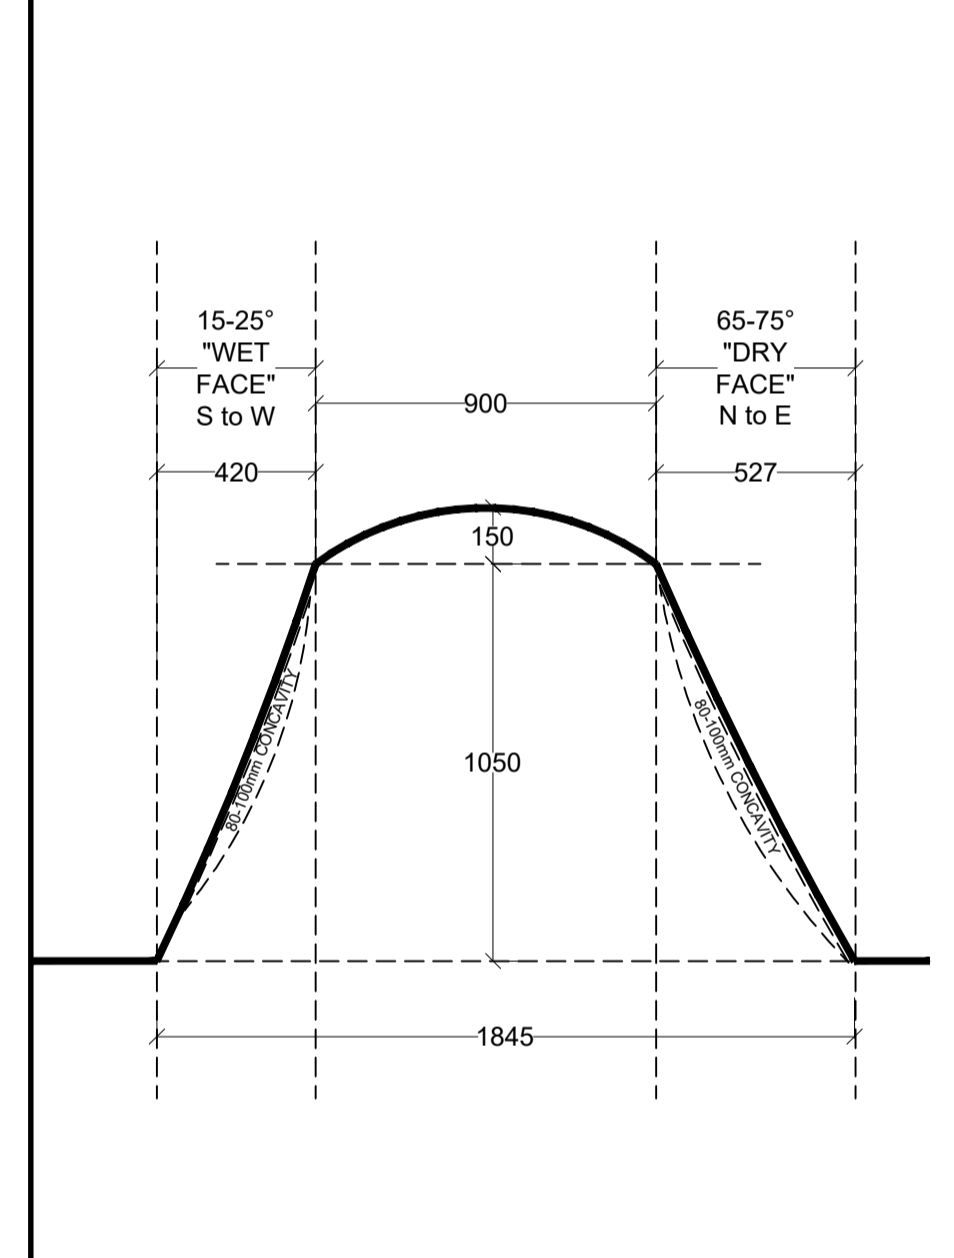


NEW HEDGERANK: TYPICAL CROSS SECTION
Scale - 1:20 @ A1

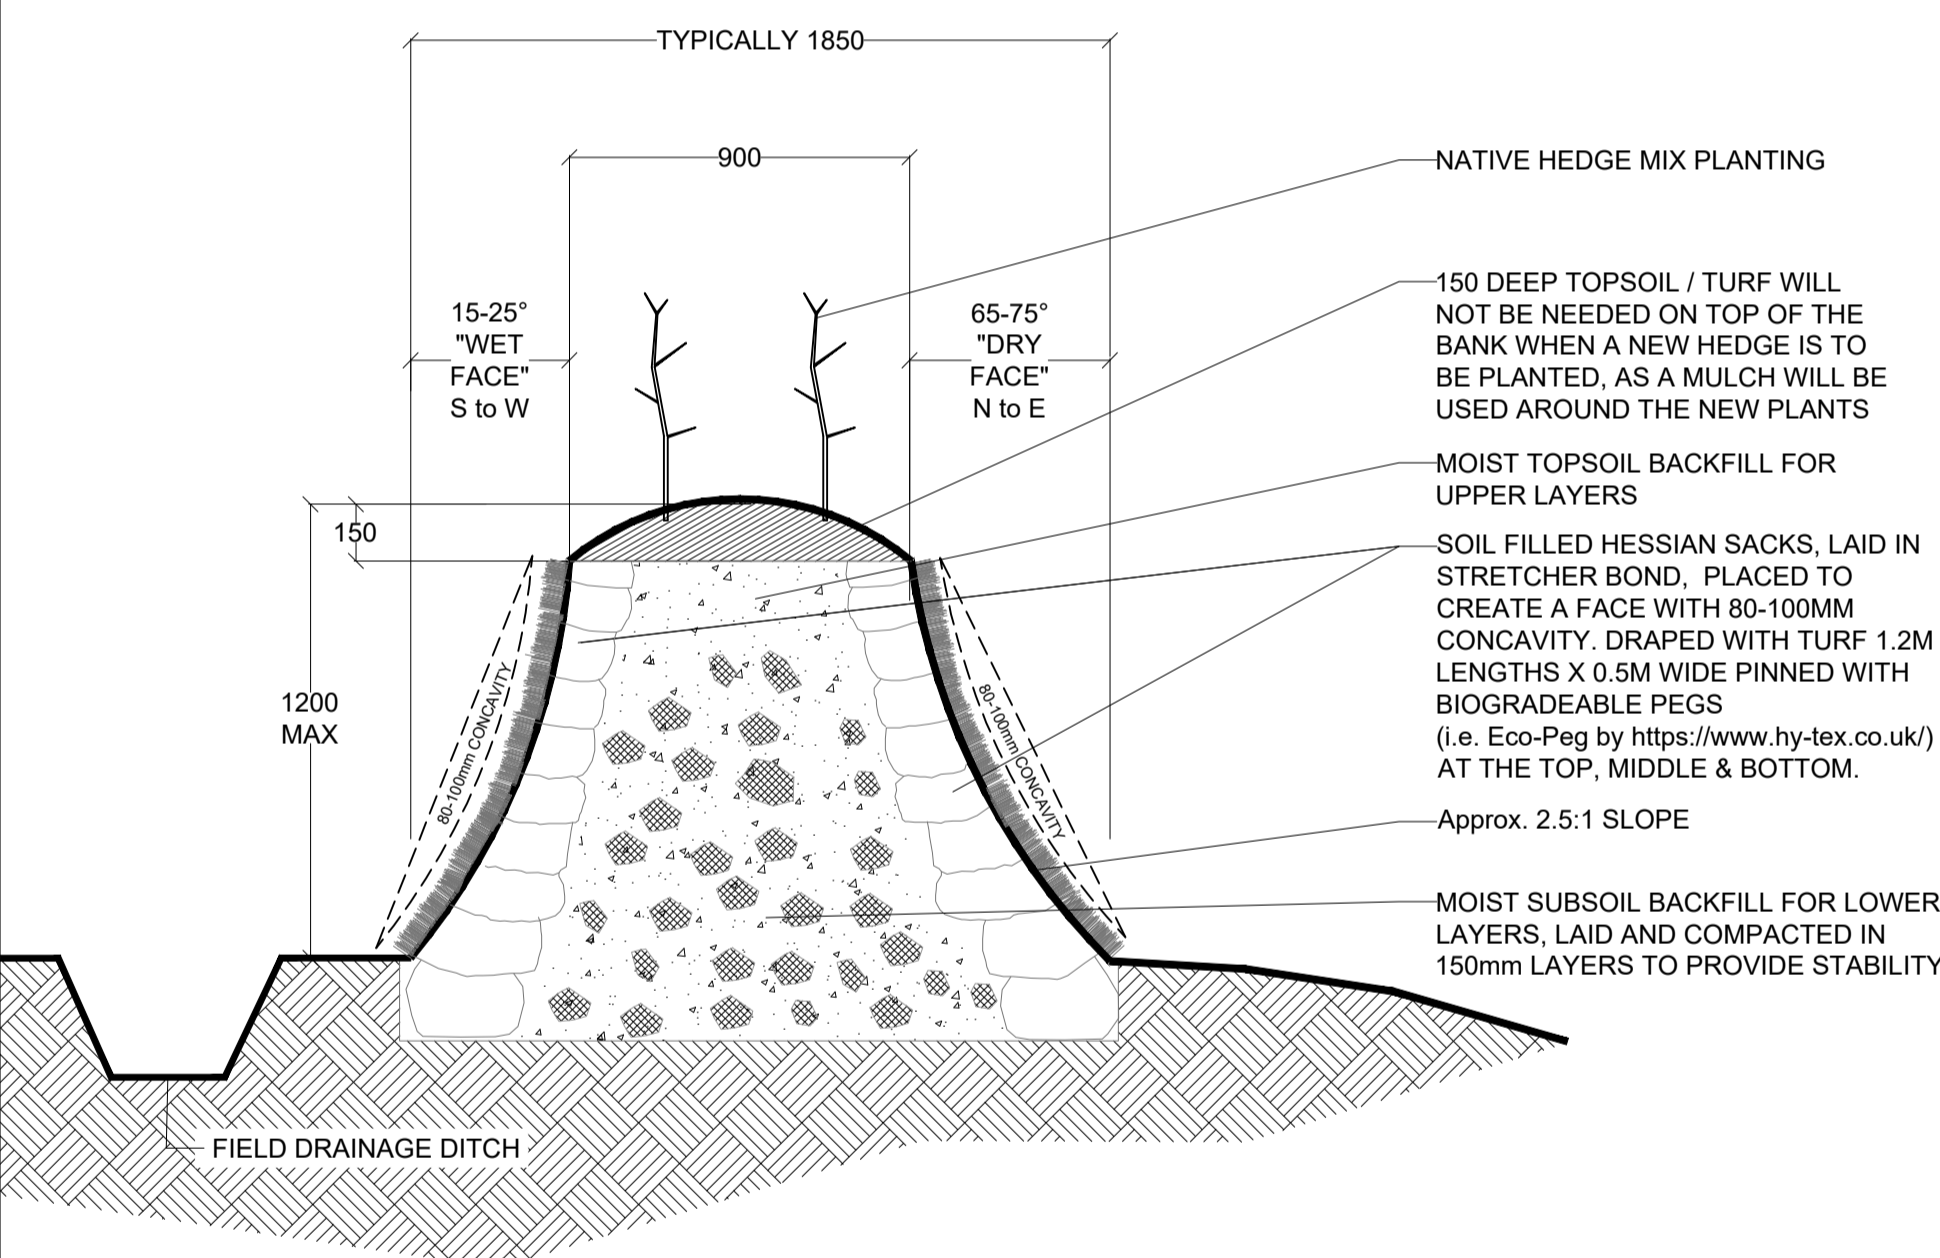

NEW HEDGERANK OPTION A: GRASS FACE OF BANK CREATED USING SOIL FILLED HESSIAN SACKS AND TURF
Scale - 1:20 @ A1

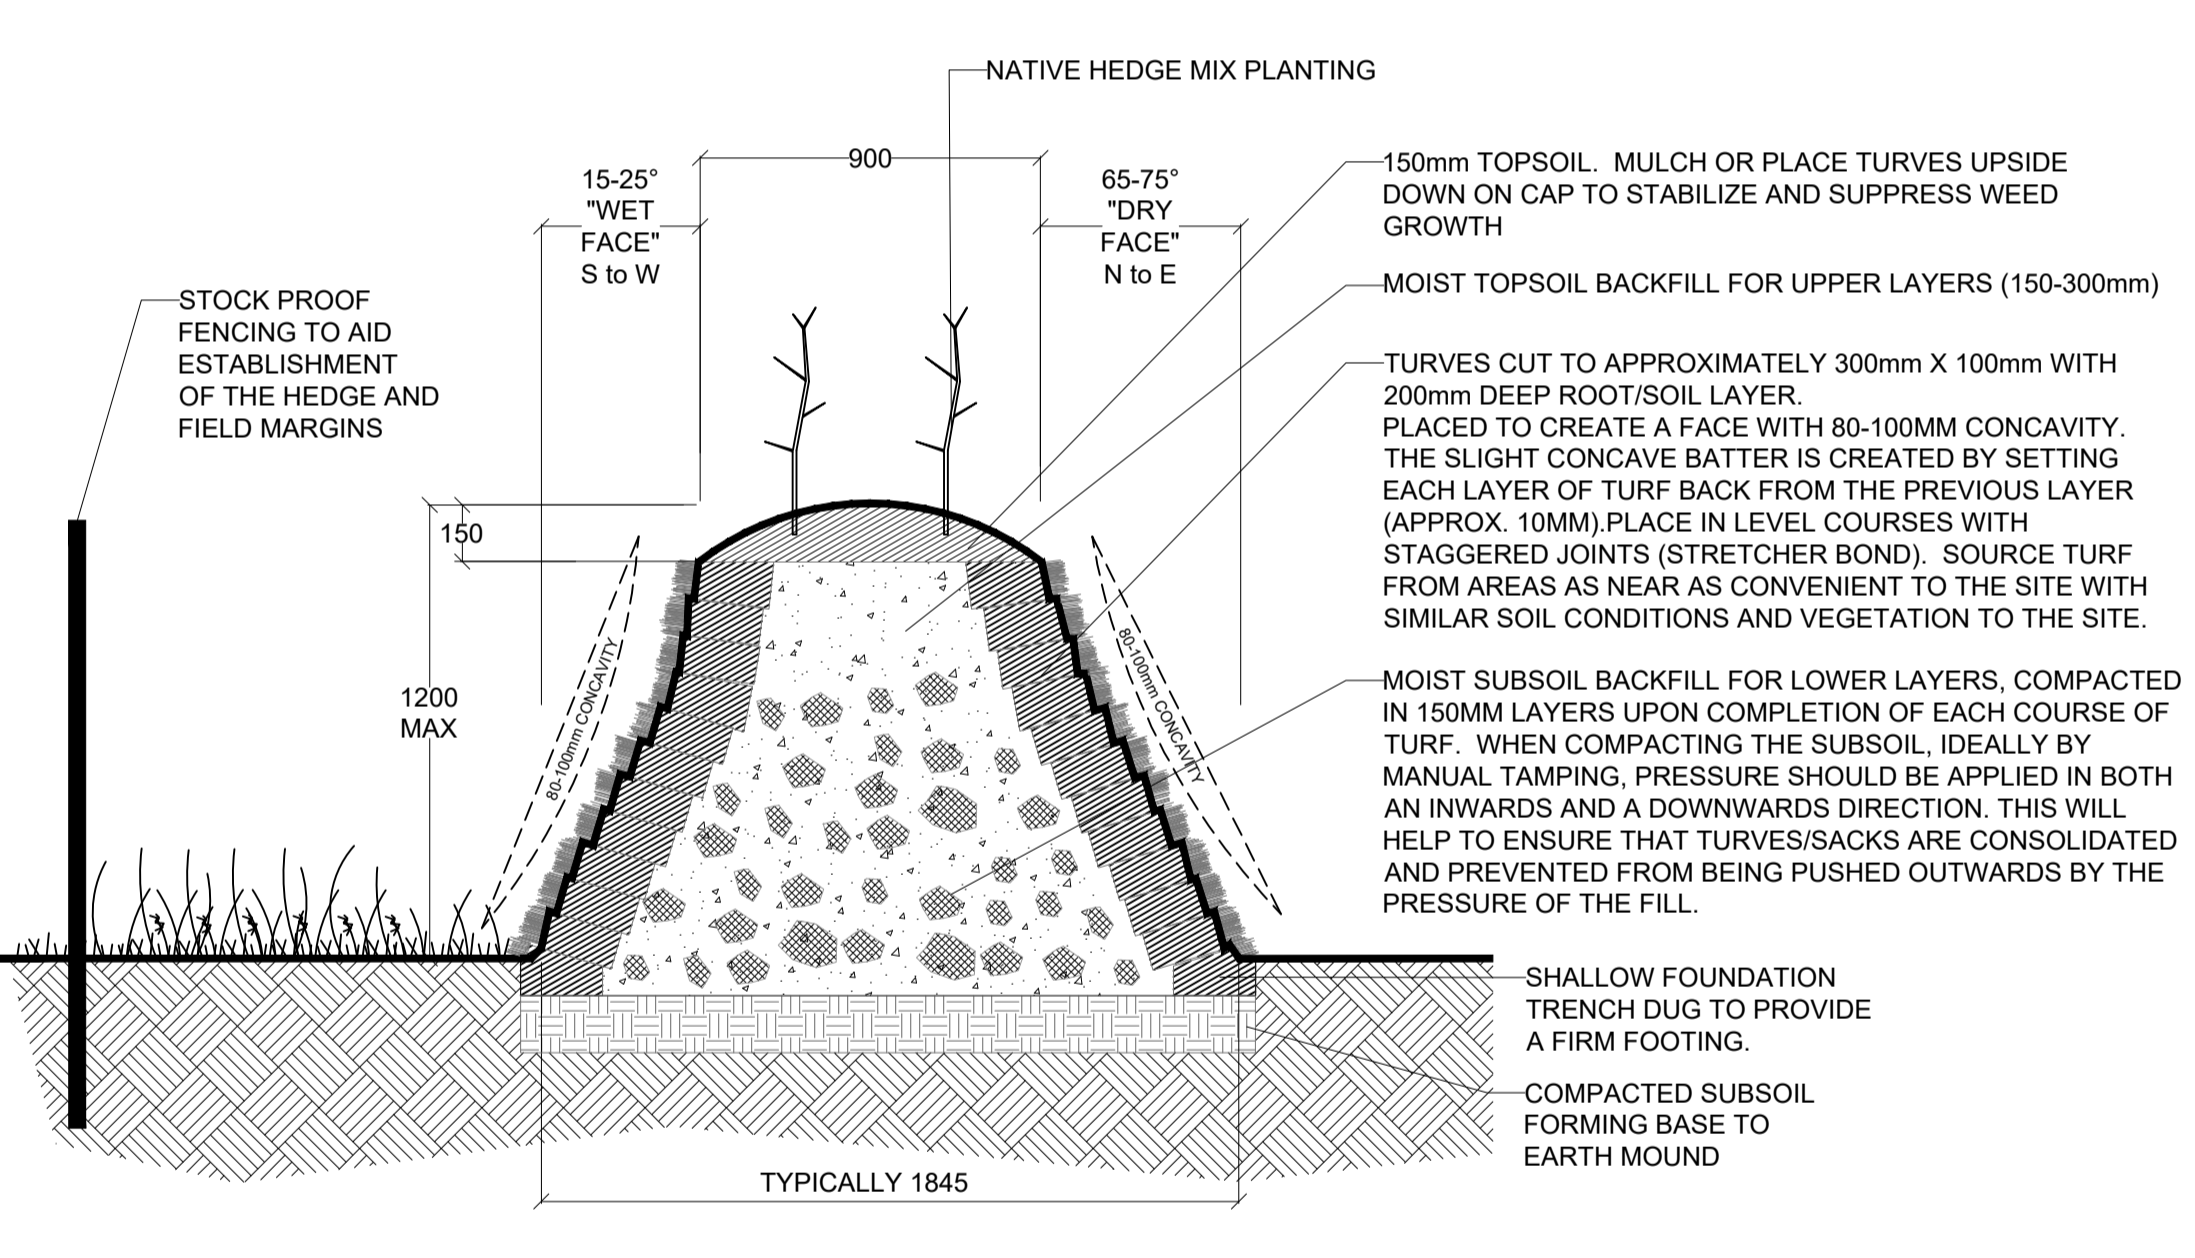

NEW HEDGERANK OPTION B: GRASS FACE OF BANK CREATED USING TURVES
Scale - 1:20 @ A1

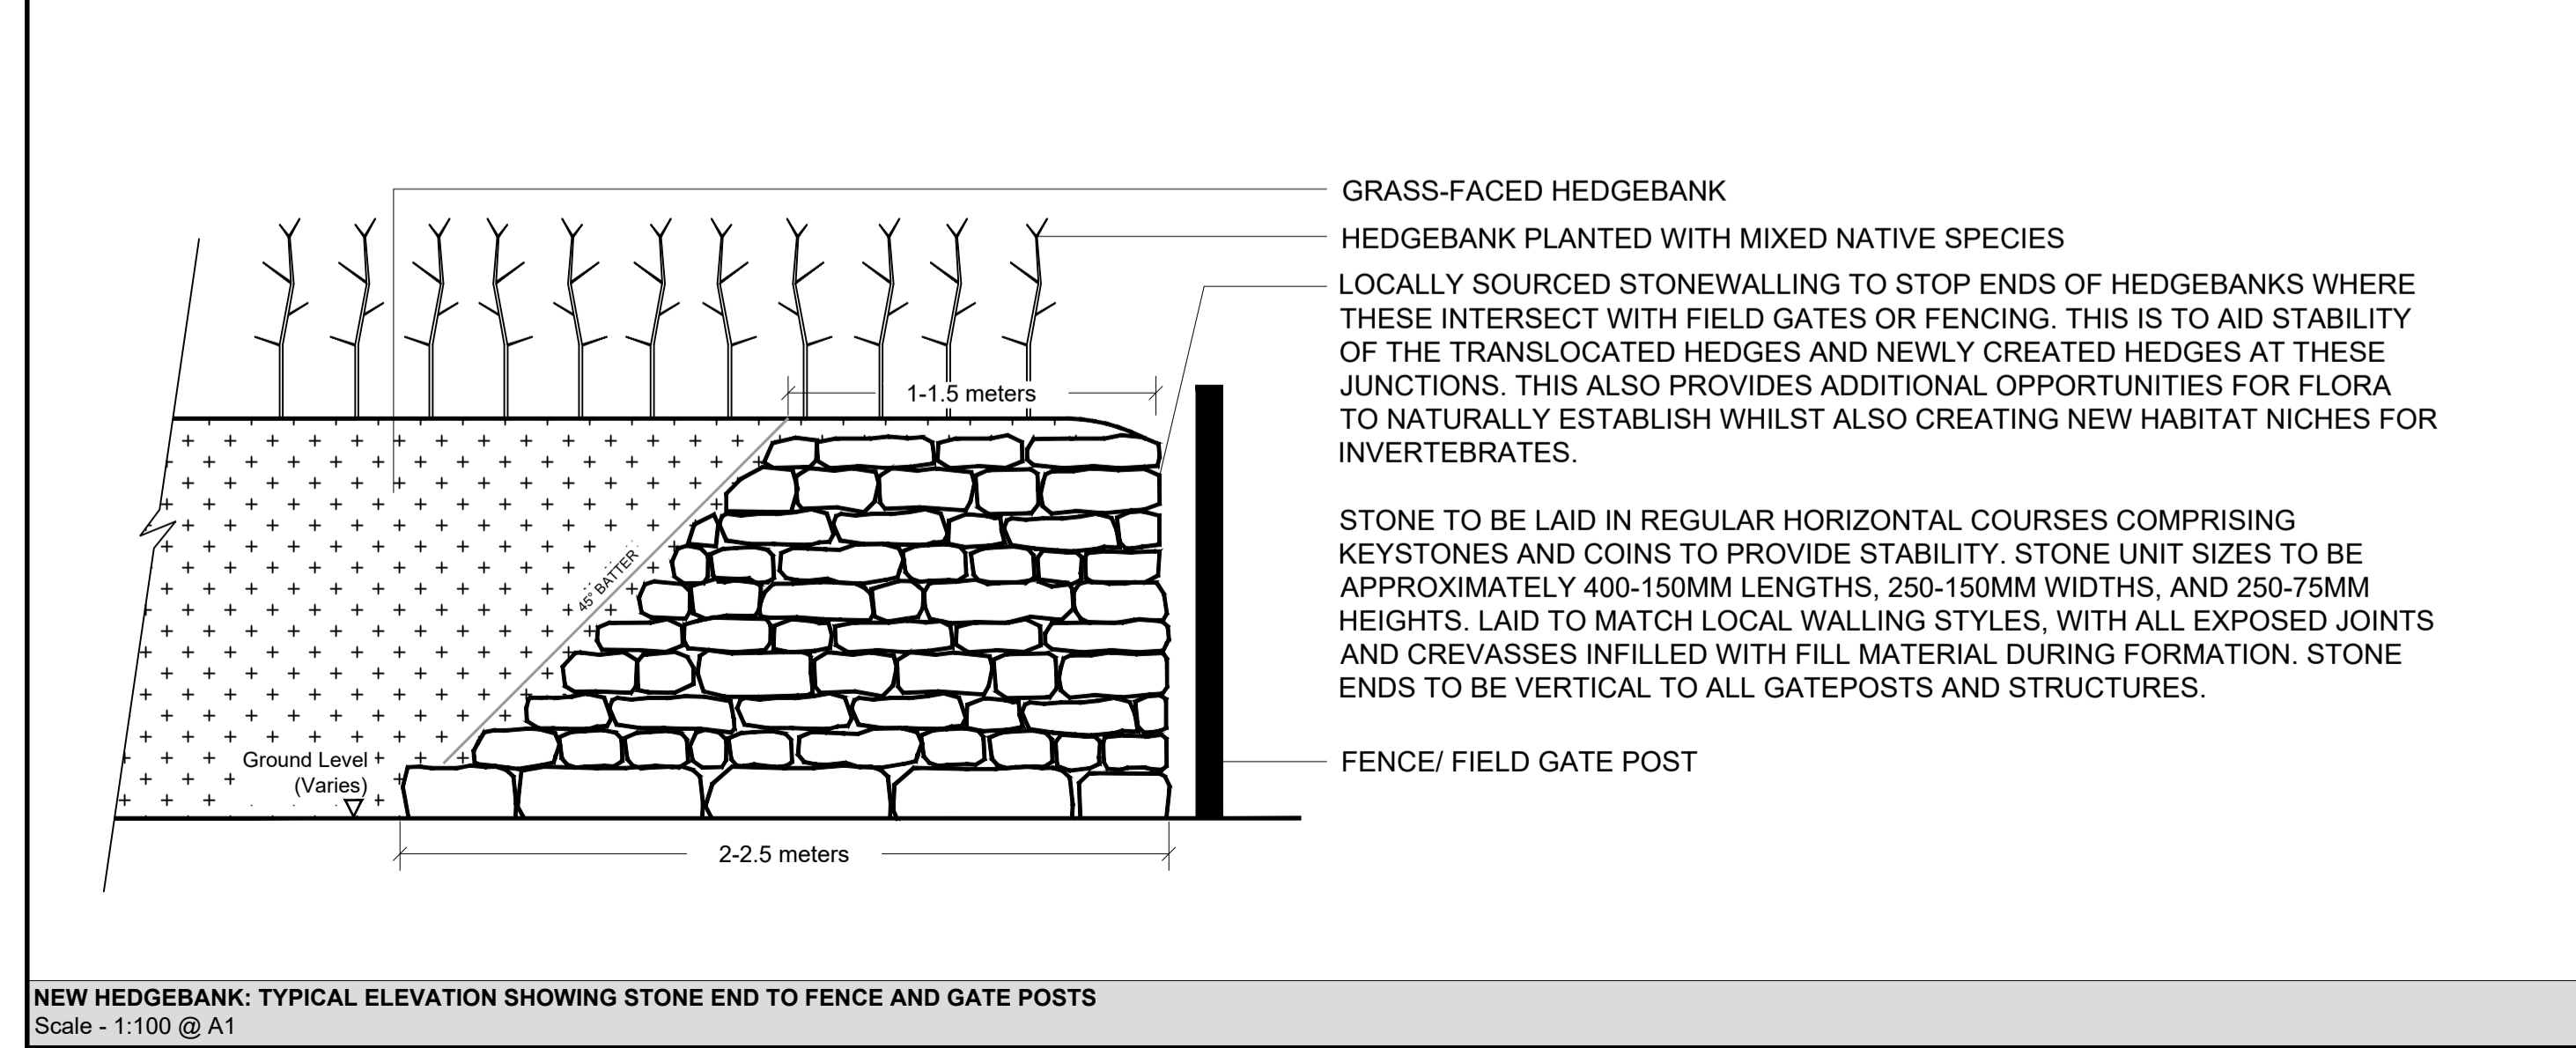

NEW HEDGERANK: TYPICAL ELEVATION SHOWING STONE END TO FENCE AND GATE POSTS
Scale - 1:100 @ A1

SAFETY, HEALTH AND ENVIRONMENTAL INFORMATION

In addition to the hazards/risks normally associated with the types of work detailed on this drawing, note the following:


CONSTRUCTION
N/A

MAINTENANCE/CLEANING
N/A

DECOMMISSIONING/DEMOLITION
N/A

It is assumed that all works will be carried out by a competent contractor working, where appropriate, to an approved method statement

- NOTES:**
- THIS DRAWING IS FOR PLANNING PURPOSES ONLY.
 - DO NOT SCALE FOR CONSTRUCTION PURPOSES.
 - ALL DIMENSIONS MUST BE CHECKED ON SITE BEFORE CONSTRUCTION.
 - ALL MEASUREMENTS ARE IN MILLIMETRES UNLESS STATED OTHERWISE.
 - THIS DRAWING IS TO BE READ IN CONJUNCTION WITH OTHER LANDSCAPE AND CIVIL DRAWINGS AND DOCUMENTS.
 - REFER TO SHEET 4 (PIGSDON-ATK-Q1-XX-DR-L-0005) FOR INDICATIVE PLANTING SCHEDULE.
 - REFER TO LANDSCAPE AND ECOLOGICAL MANAGEMENT PLAN (PIGSDON-ATK-Q1-00-RP-PL-0013) FOR ADDITIONAL INFORMATION REGARDING INITIAL ESTABLISHMENT AND LONG-TERM MAINTENANCE.

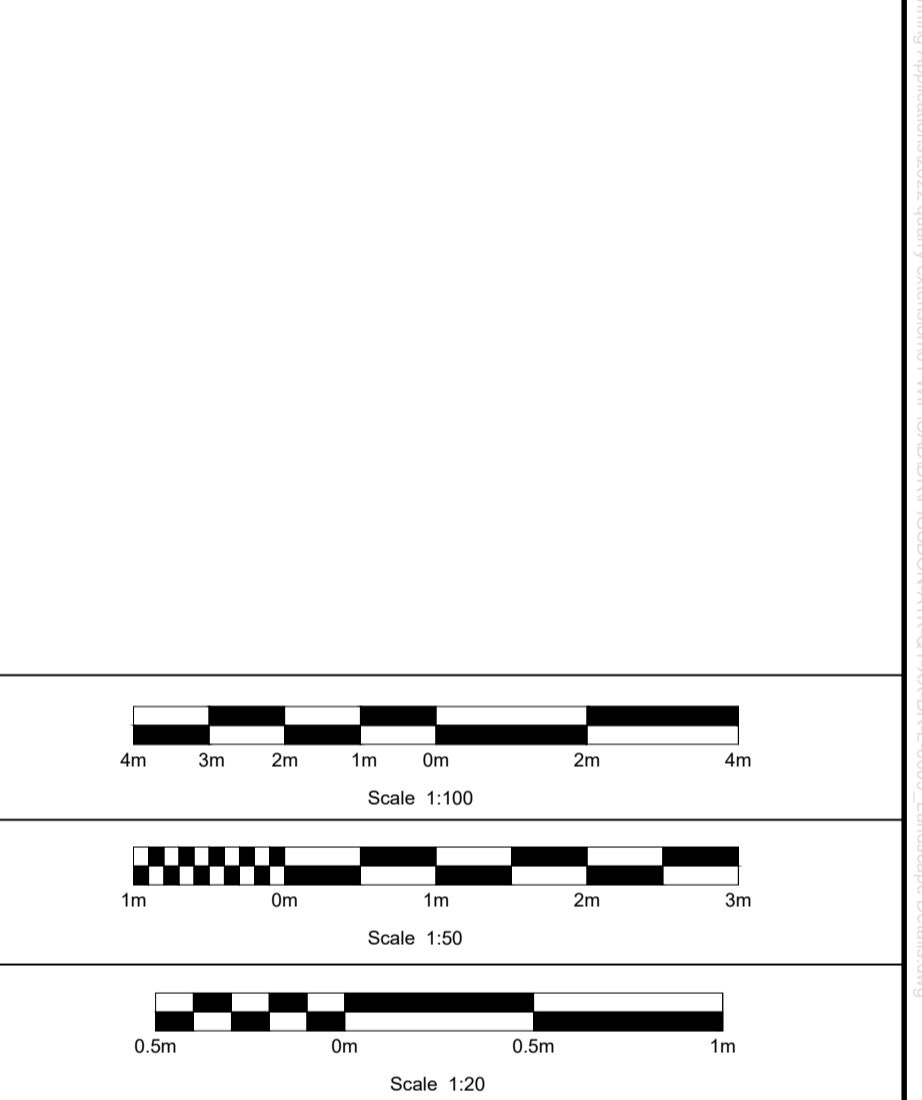

P01	30/01/24	FOR PLANNING	ER	JM	WR
Rev.	Date	Description	By	Chkd	App'd
Drawing Status					Suitability
FOR PLANNING					S5

SNC-LAVALIN
The Octagon
2nd floor, Pynes Hill Court
Rydon Lane
Exeter
EX2 5AZ

ATKINS
Member of the SNC-Lavalin Group

Tel: +44 (0)1392 352900
Fax: +44 (0)1392 352999
www.atkinsglobal.com

© SNC-Lavalin (2024)

Glendinning
QUARRY & CONCRETE PRODUCTS

Client
Project Title
**PIGSDON QUARRY
PROPOSED QUARRY EXTENSION**

Drawing Title
INDICATIVE LANDSCAPE DETAILS

Scale	Designed	Drawn	Checked	Authorised
1:1000	ER	ER	JM	KR
Original Size	Date	Date	Date	Date
A1	16/01/2024	16/01/2024	24/01/2024	05/02/2024
Drawing Number	Revision			
PIGSDON-ATK-Q1-XX-DR-L-0009	P01			

Internal Project Number: 5087041