



6 GARRETH RD. LYERONG. N-V-M. 8524 FAB

EXISTING

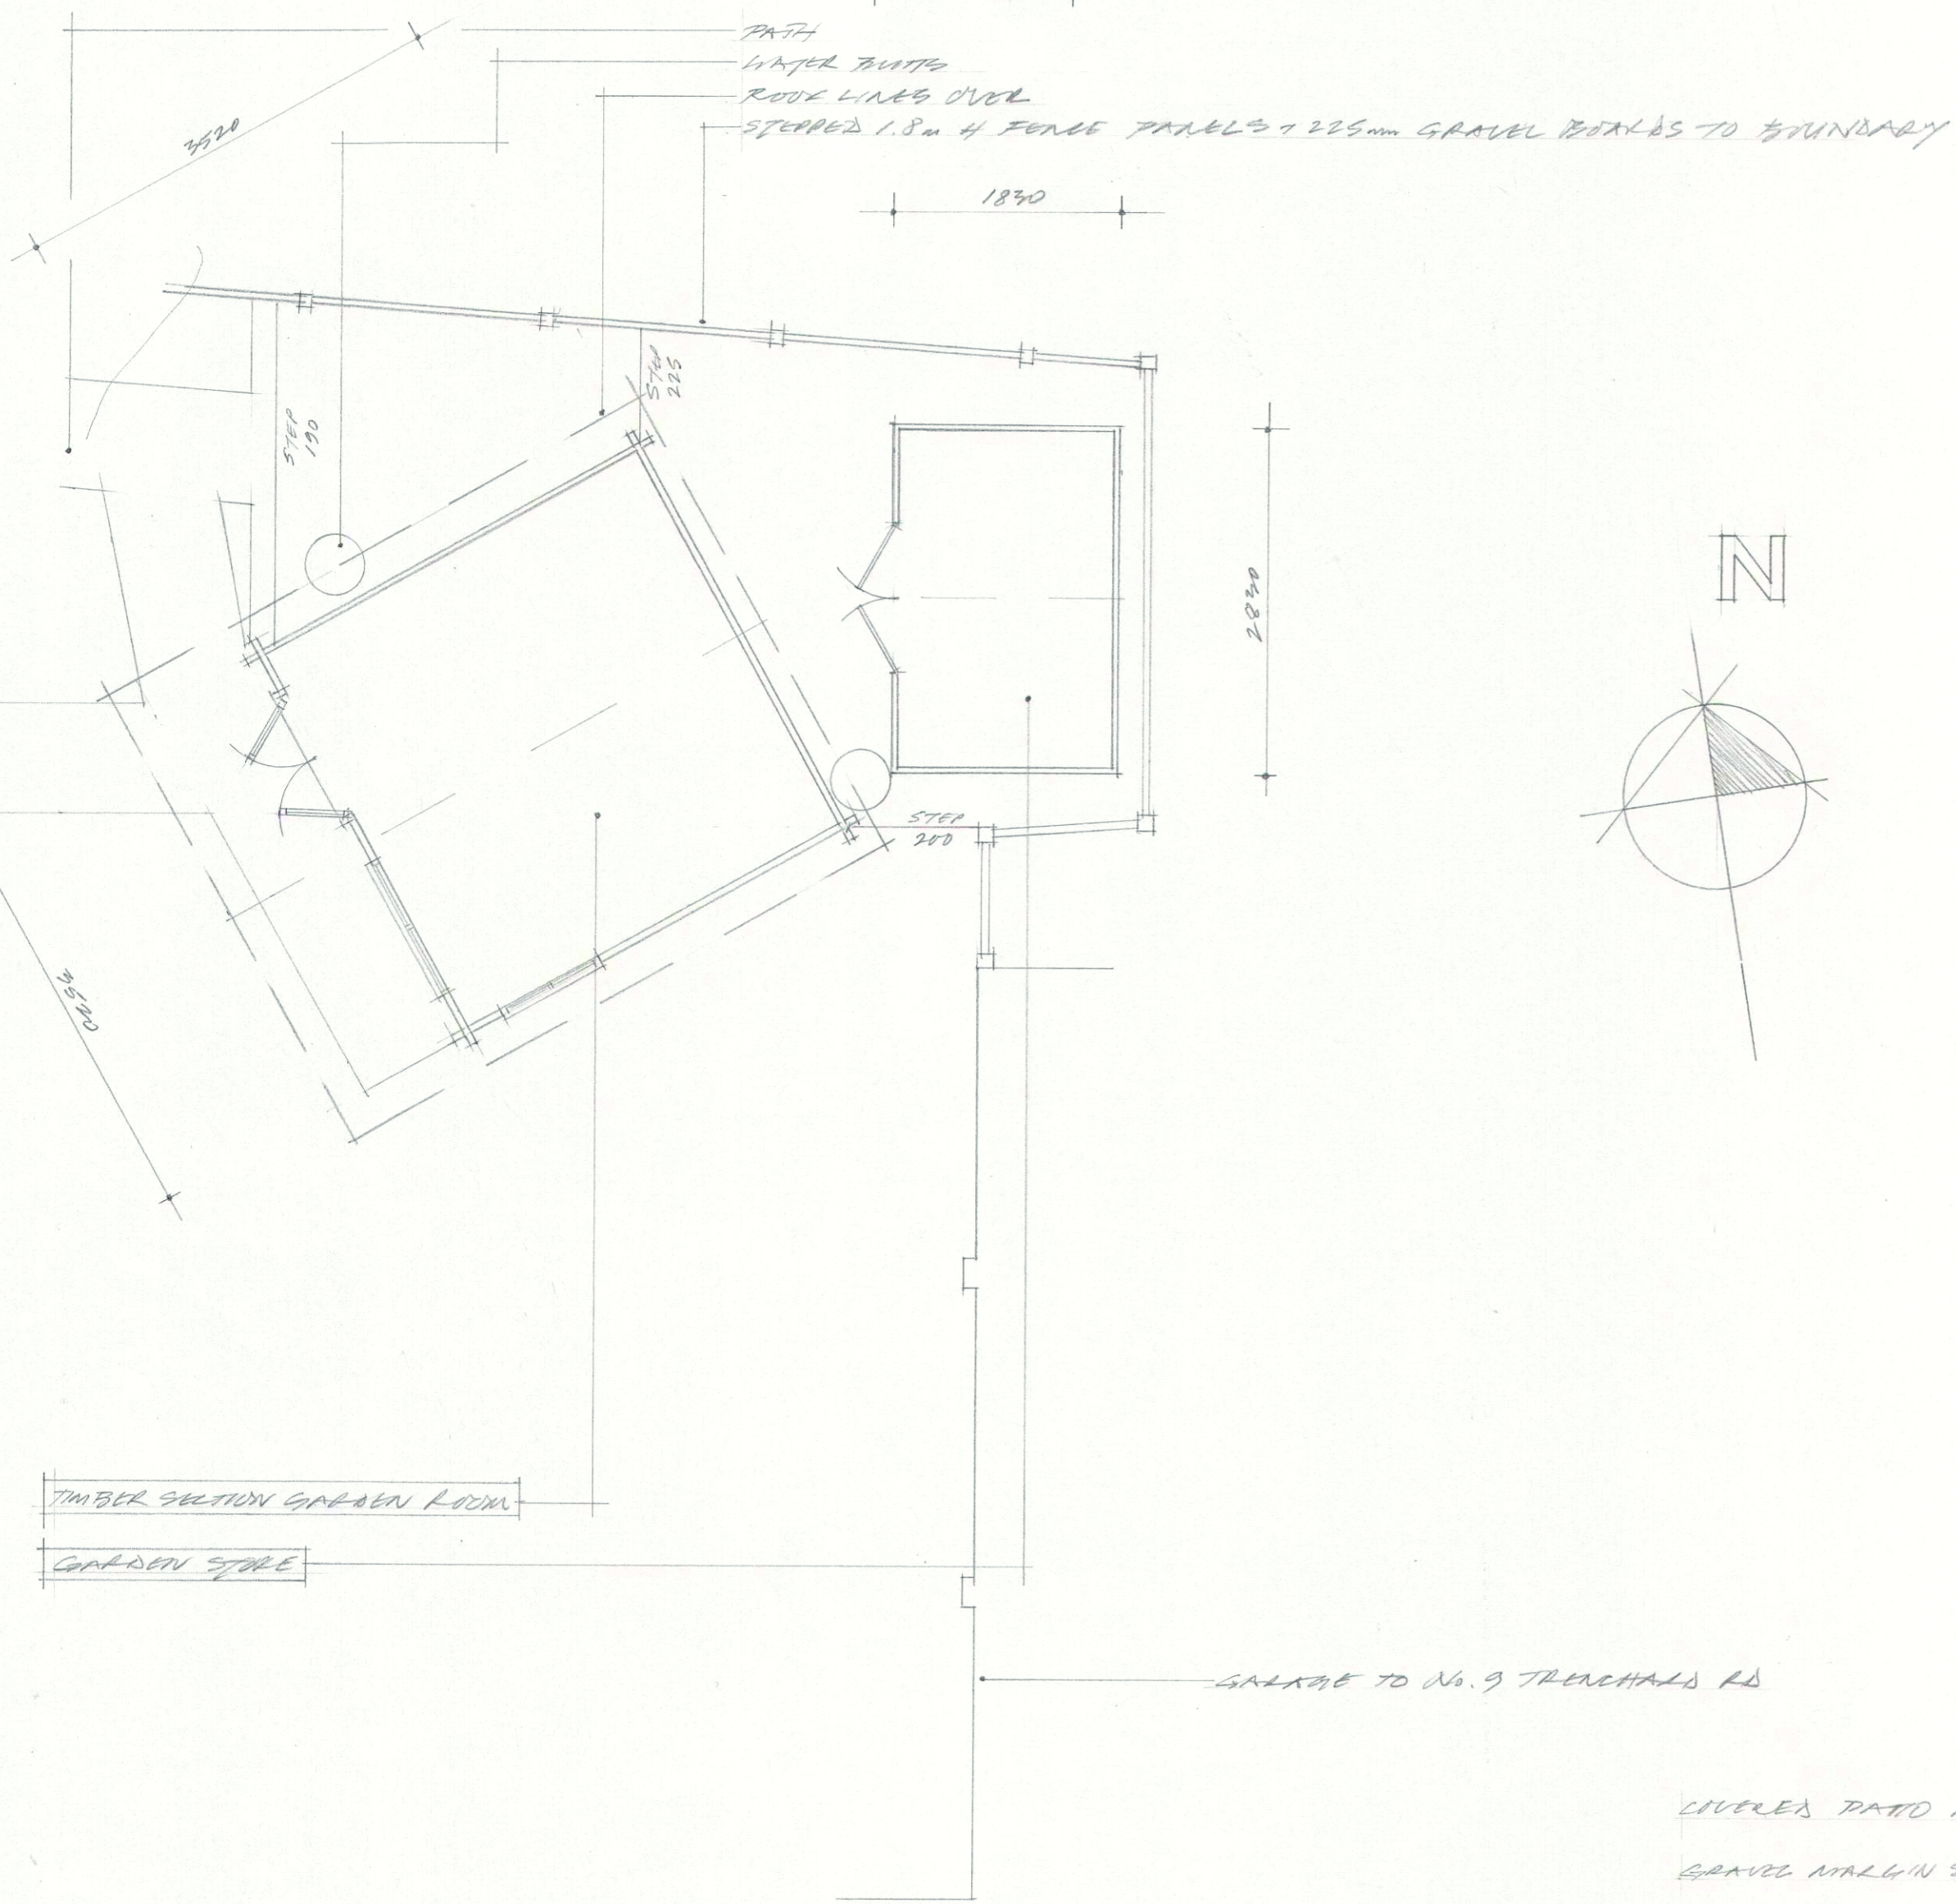


PROPOSED

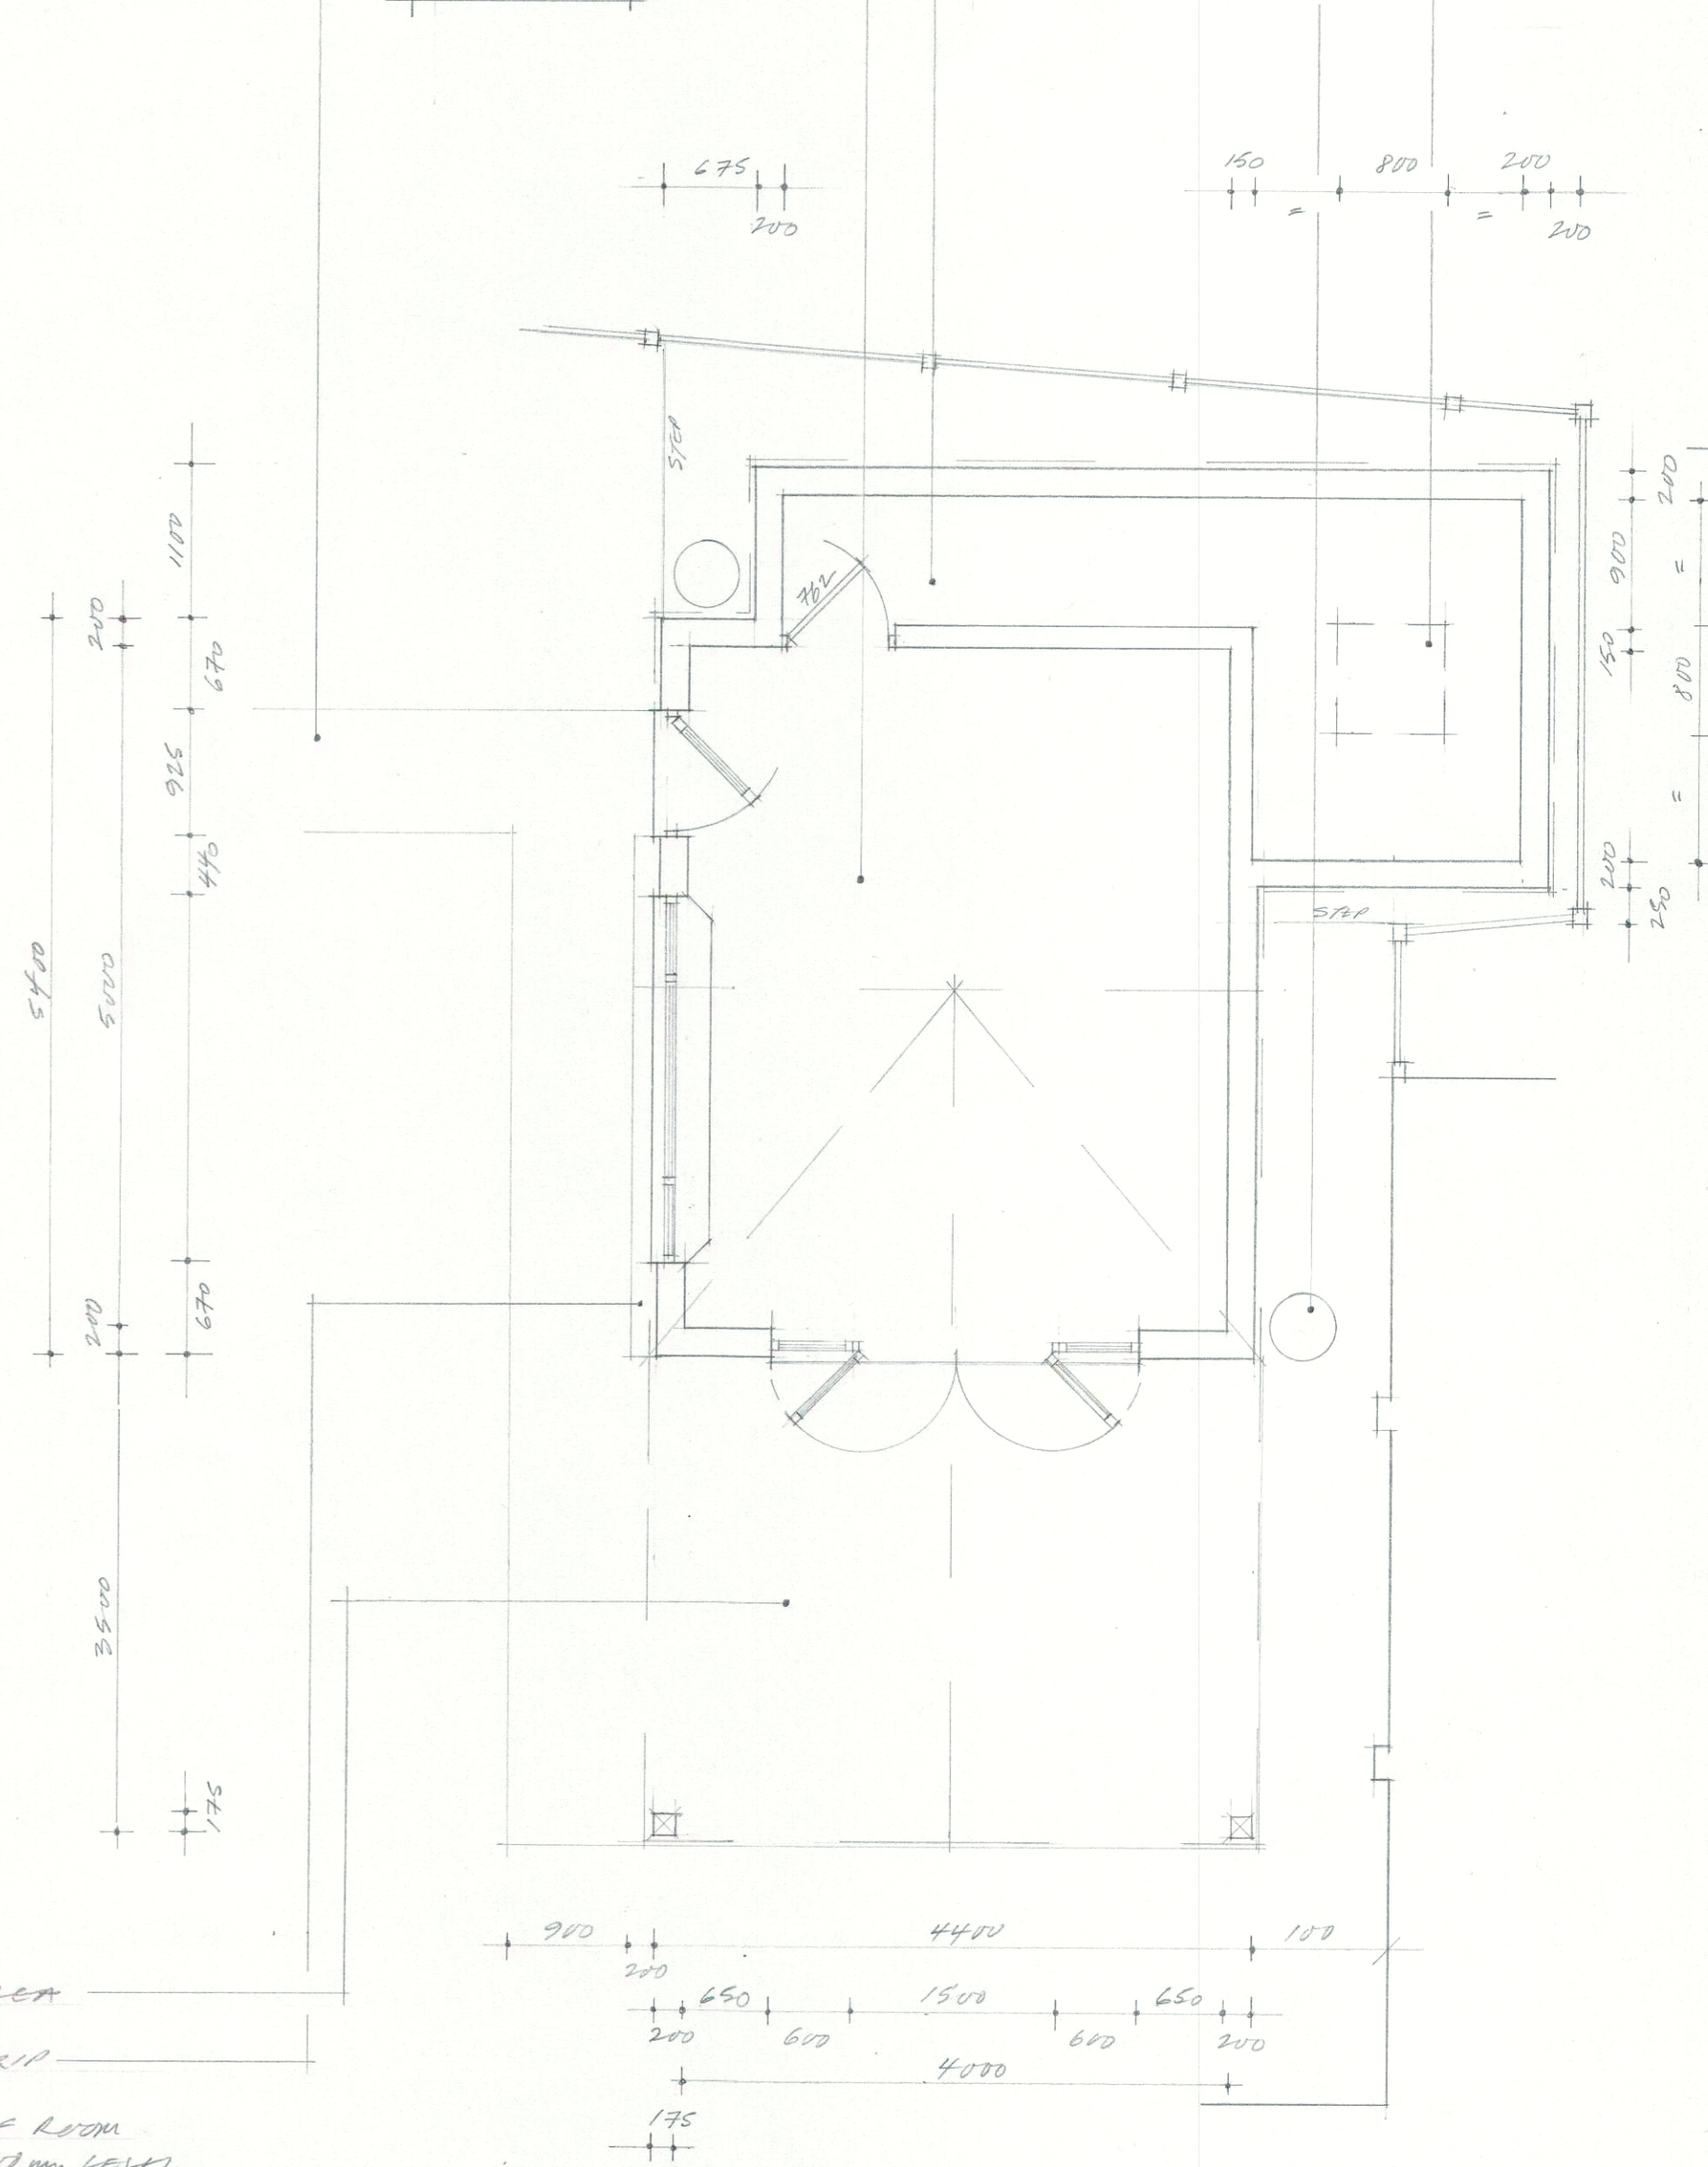

COVERED PATIO AREA
 GRAVEL MARGIN STRIP
 NB: FLOOR LEVEL OF ROOM
 & STORE SET AT 120mm LEVEL
 TO EXISTING STRUCTURE. GRADE
 GRAVEL TO BASE OF ADJACENT
 LEVEL OF FENCE PANELS/
 GRAVEL BOARD

DRAWING REF: GAR. 24. 02a

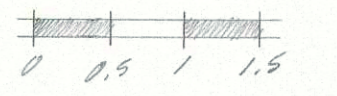

FLOOR LAYOUTS
 SCALE 1:50 @ A2
 APRIL 2024