



DRAWING REF: 6A.24.01

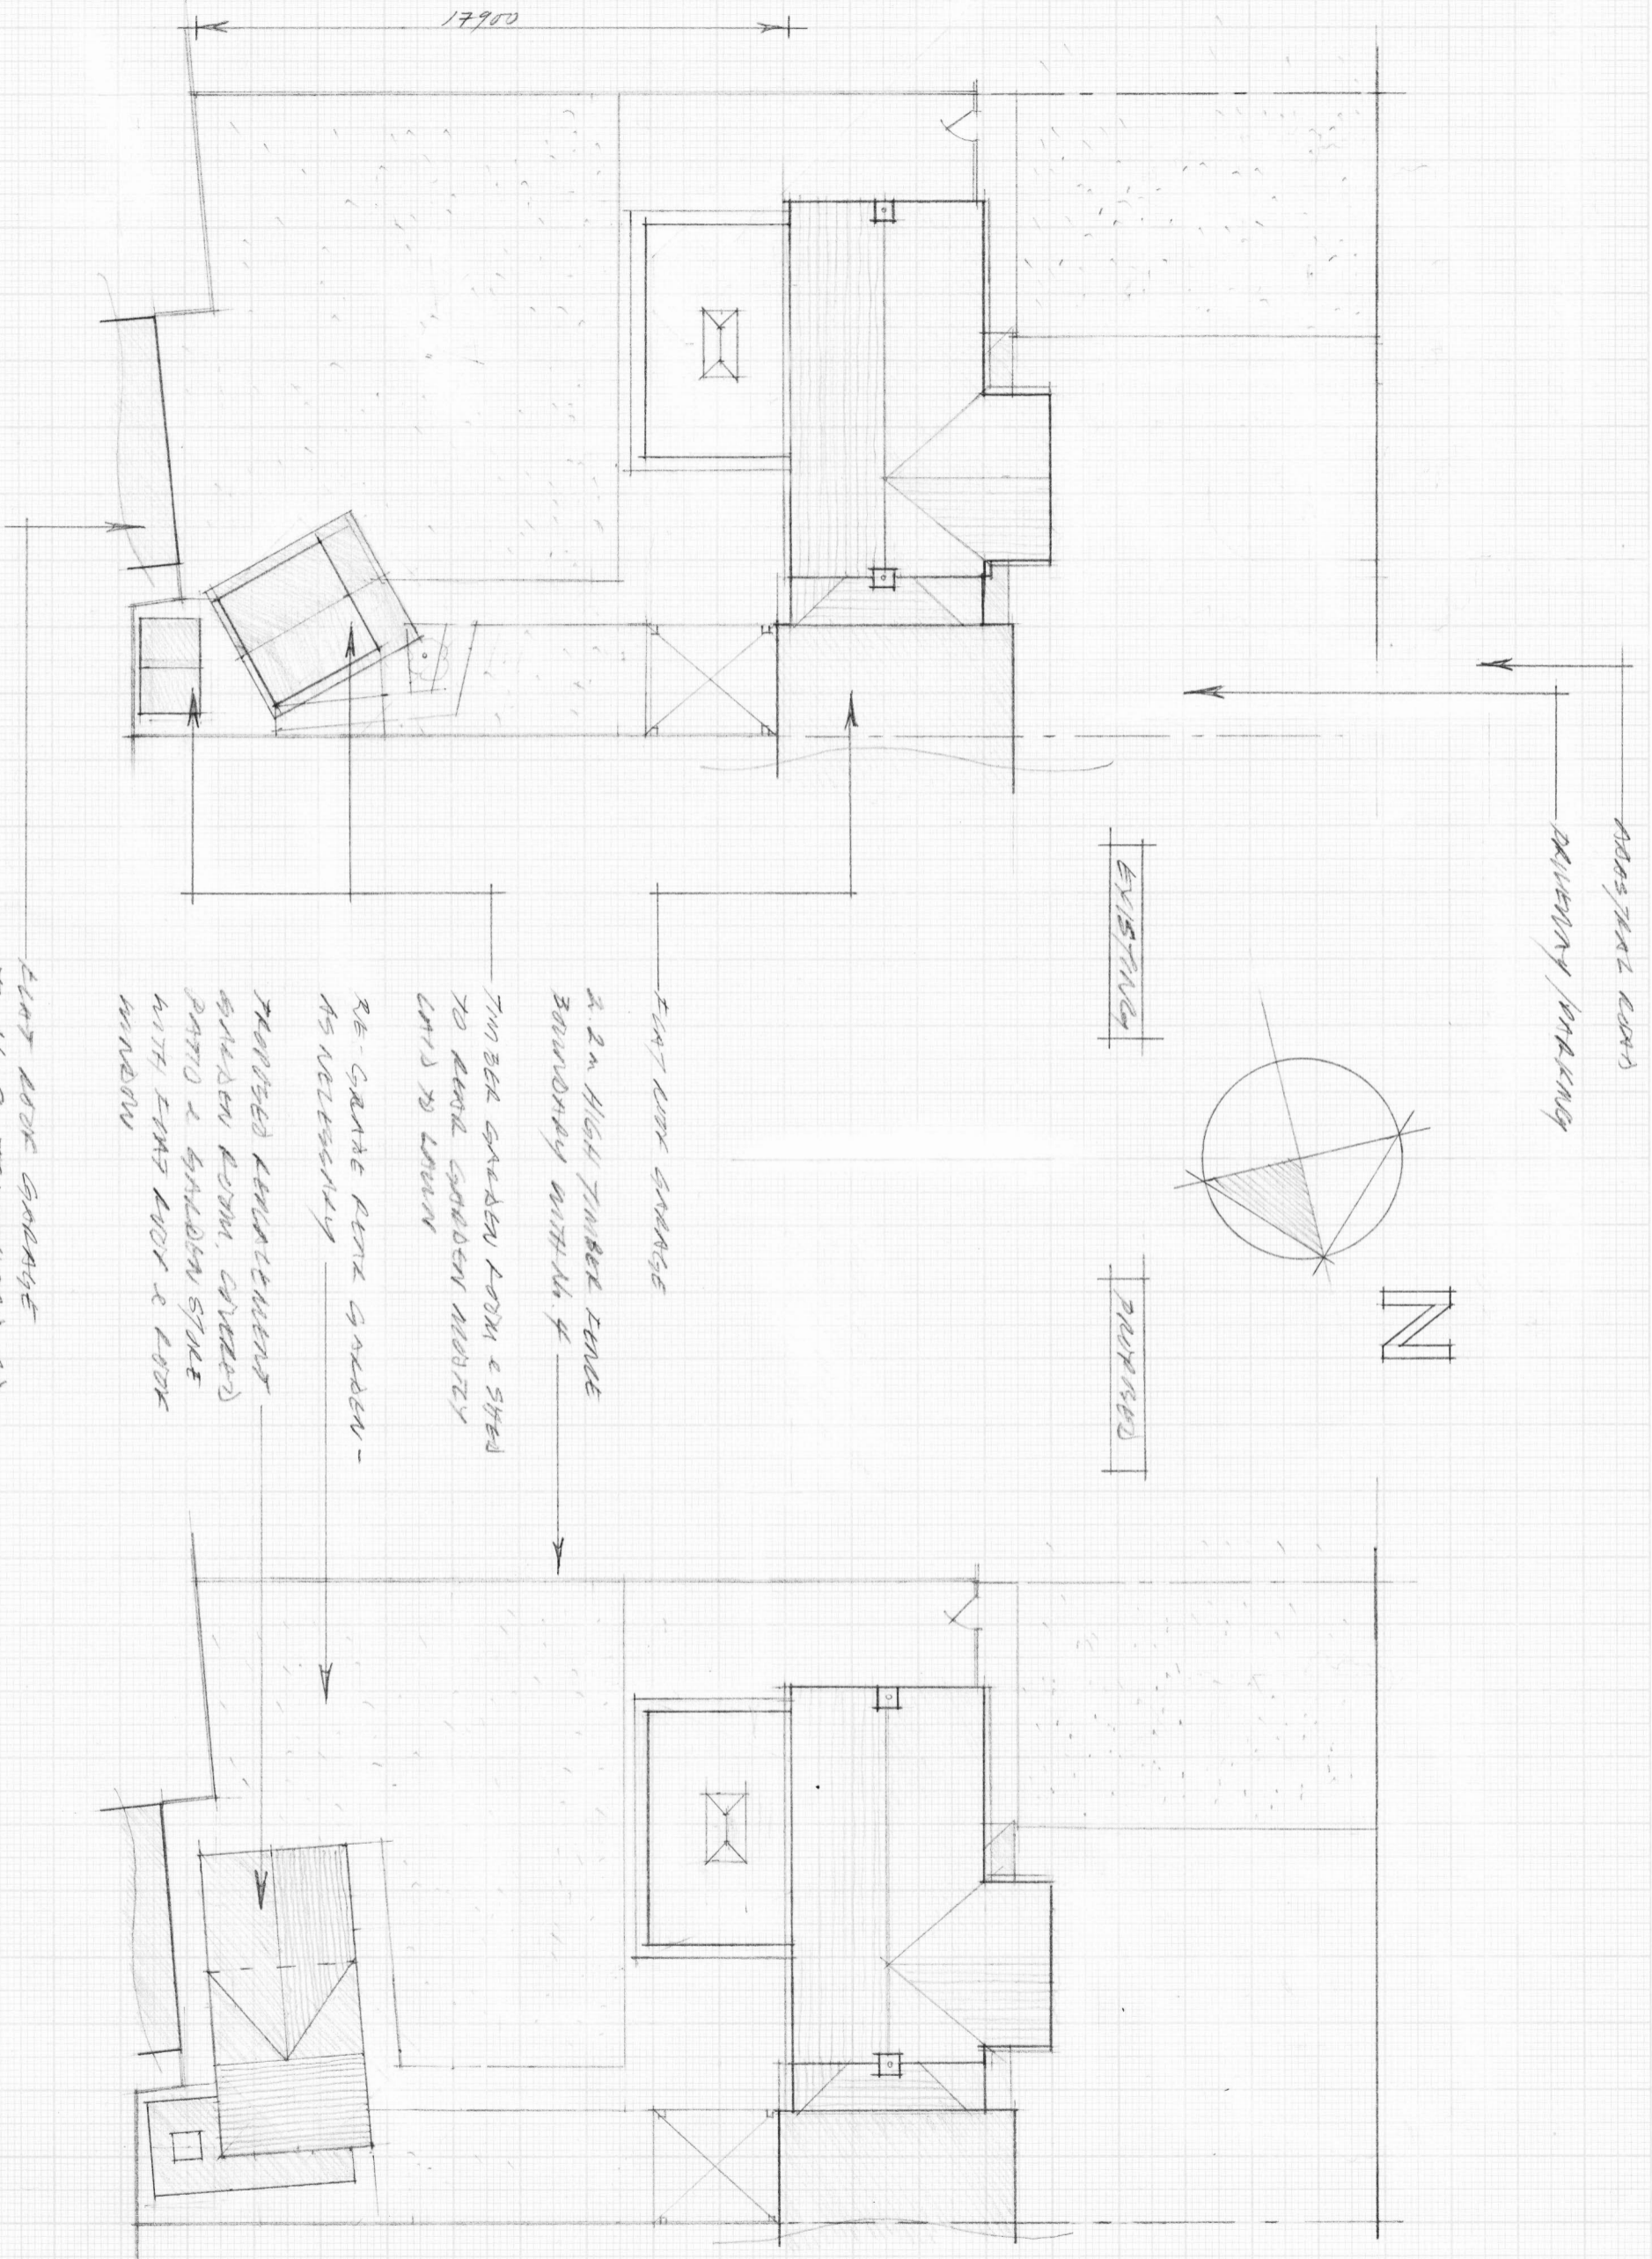

ADJACENT ESD'S

DRIVEWAY / PARKING

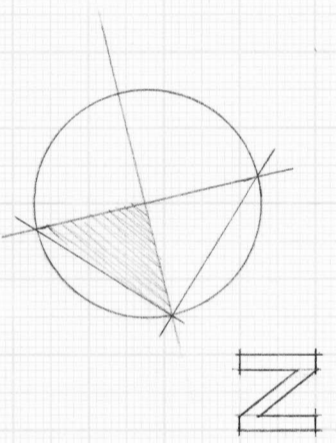

EXISTING

PROPOSED

FLAT ROOF GARAGE

2.2m HIGH TIMBER FENCE  
BOUNDARY WITH NO. 4

TIMBER GARDEN FORM & SHED  
TO RENEW GARDEN MOBILITY  
CUTS TO LOUVER

RE-GRASS RETN GARDEN -  
AS NECESSARY

PROPOSED RECONFIGURE  
GARDEN FORM, CURVED  
PARTO & GARDEN STAIR  
WITH FENS END & END  
WINDOW

FLAT ROOF GARAGE  
TO NO. 9 TRENCHES RD  
WITH 1.6m H TIMBER  
FENCELINE ADJUTING

NB: W/TK BUYS NOT SHOWN FOR CLARKIN

SITE / BLOCK / FLOOR LAYOUTS

SCALE 1:200 @ A3  
APRIL 2024