


Issue:

# PLANNING

Revision:

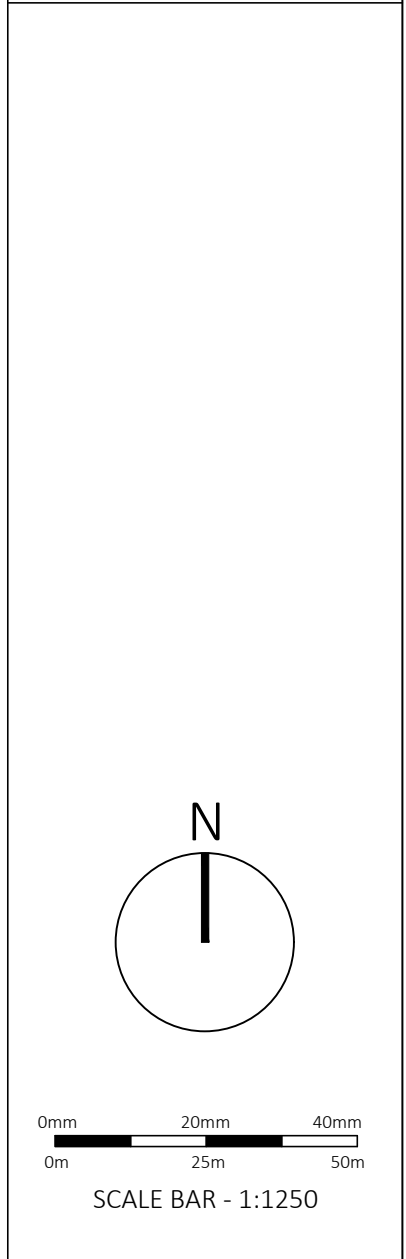

**CG ARCHITECTS**  
36 Cannon Hill, London, N14 6LG  
Tel: 020 8449 5100 | Fax: 020 8449 5170

Client:  
Marvel Property Developments Ltd.

Site:  
57 Glenthorne Road  
London  
N11 3HU

Title:  
Site Location Plan

Scale: 1:1250 @ A4	Drawn: AK	Drawn: CG
Date: Apr. 2023		

Drg. No. 1644/00	Rev. #
---------------------	-----------