



Figured dimensions are to be taken in preference to scaled dimensions, no work is to be put in hand until site dimensions have been checked and any discrepancies reported to the Architects.
The copyright of this drawing and design remains with The Duncan+Graham Partnership.

Revisions

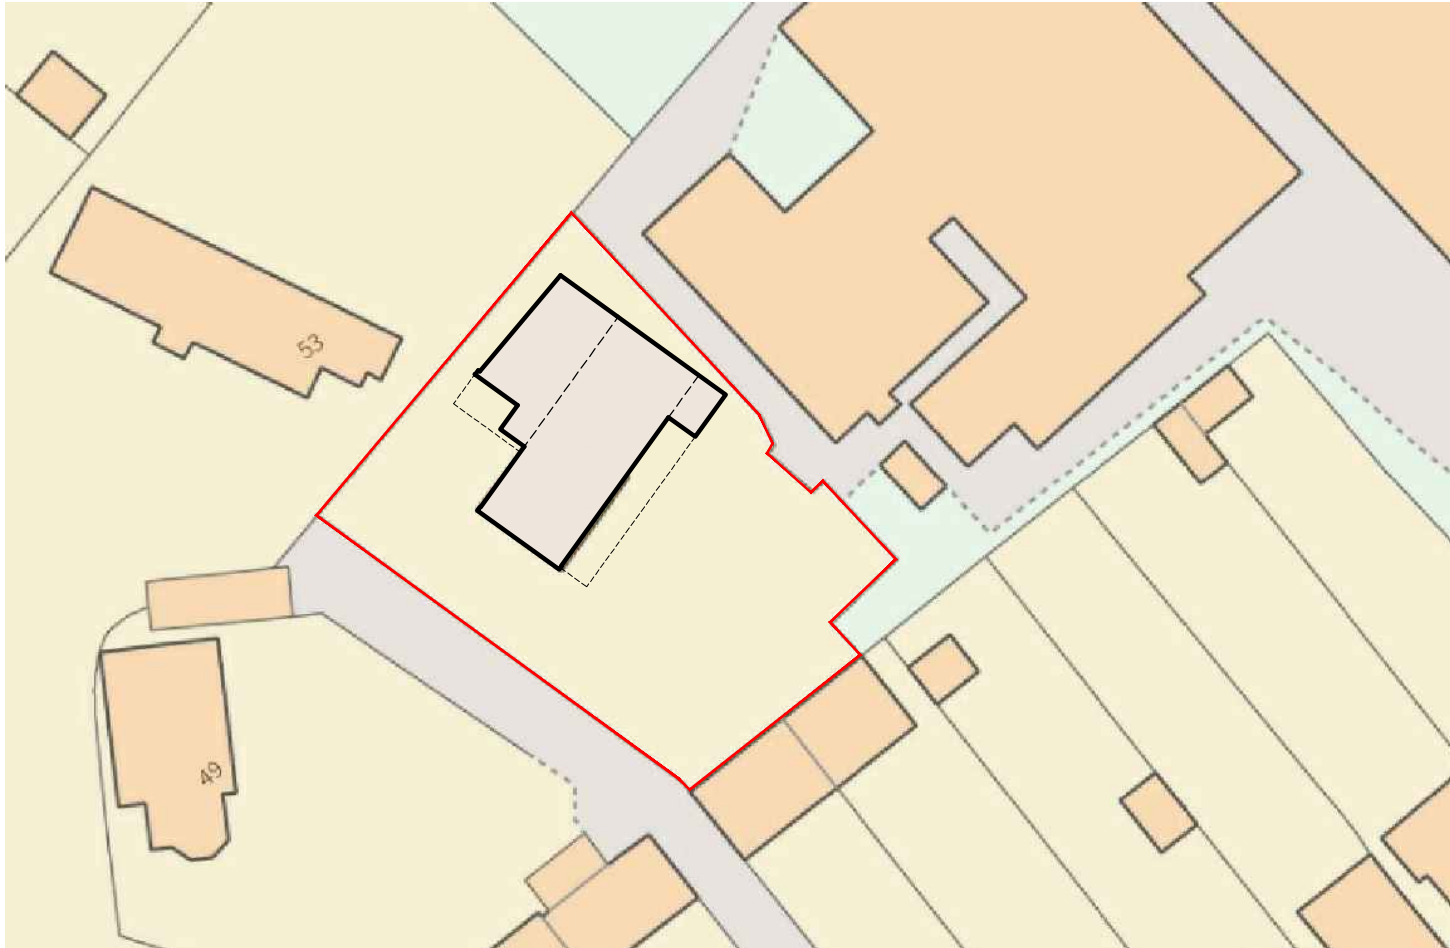

Block Plan
1:500

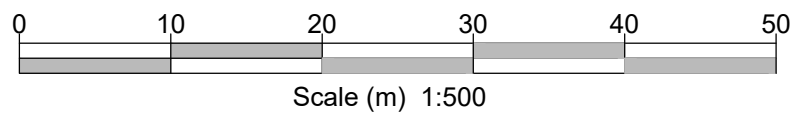

Job title

Alterations

to

51 St Georges Road
Sandwich

for

Mr and Mrs A Waite

Drawing title

BLOCK PLAN

the duncan+graham
partnership



chartered
architects

Scale
1 : 1250

Date
April 2024

Drawn
pg

Job no
24.004

Dwg no
05

Rev
/

8 Cecil Square Margate Kent CT9 1BD

tel
01843 223488

email
margate@duncan-graham.co.uk

web
www.duncan-graham.co.uk

Original drawing size: A0 A1 A2 A3 A4 Other