

79-81 Haydn Road Nottingham

Proposed change of use from
storage & office areas to living
space ancillary to existing
residential accommodation

21st April 2024



Peter Johnson Associates

48 Ford Street Nottingham NG7 7BD
07752 591228
archnet65@gmail.com

79-81 Haydn Road

NORTH



HAYDN ROAD




83

Nos. 79-81

77

BLOCK PLAN
SCALE 1:200 @A4


ALL DIMENSIONS TO BE CHECKED ON SITE

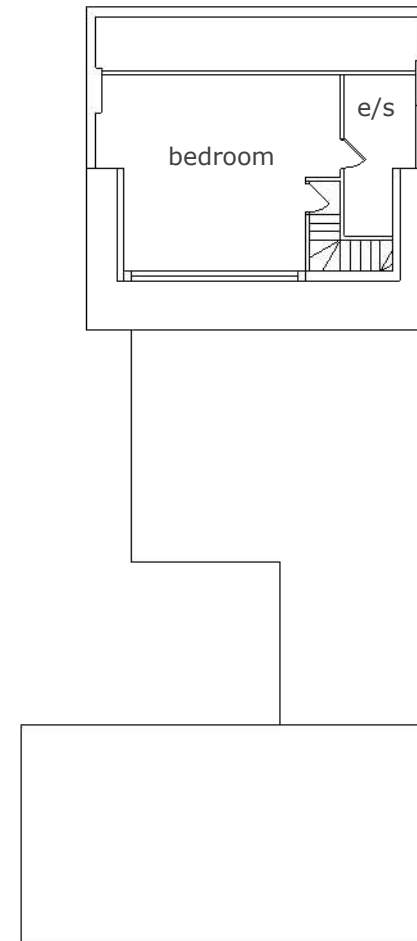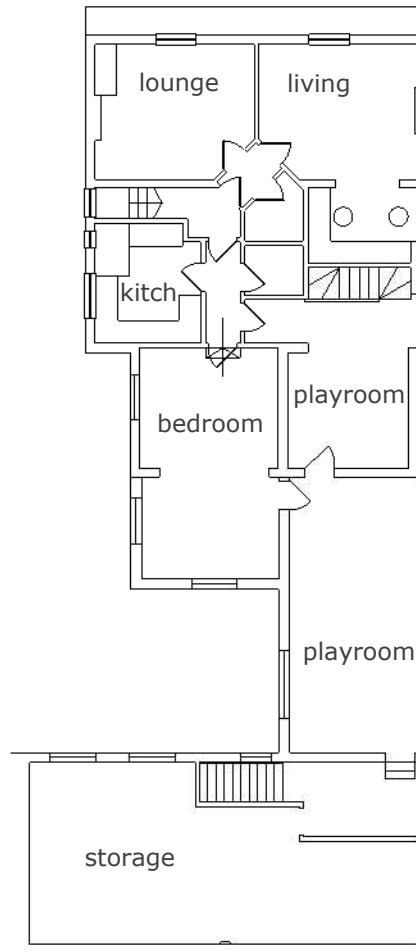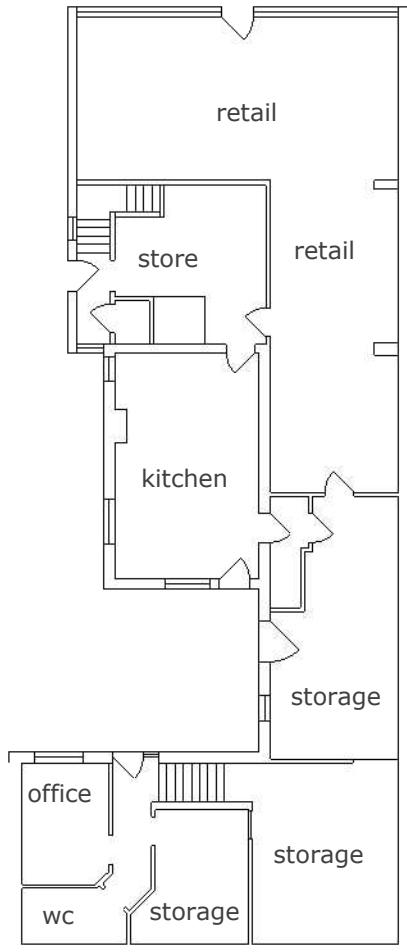

GROUND, FIRST & SECOND FLOOR PLANS as EXISTING - SCALE 1:200 @ A4


ALL DIMENSIONS TO BE CHECKED ON SITE

N.B. ALL NEW HABITABLE ACCOMMODATION IS INCIDENTAL LIVING SPACE
ANCILLARY TO EXISTING ACCOMMODATION

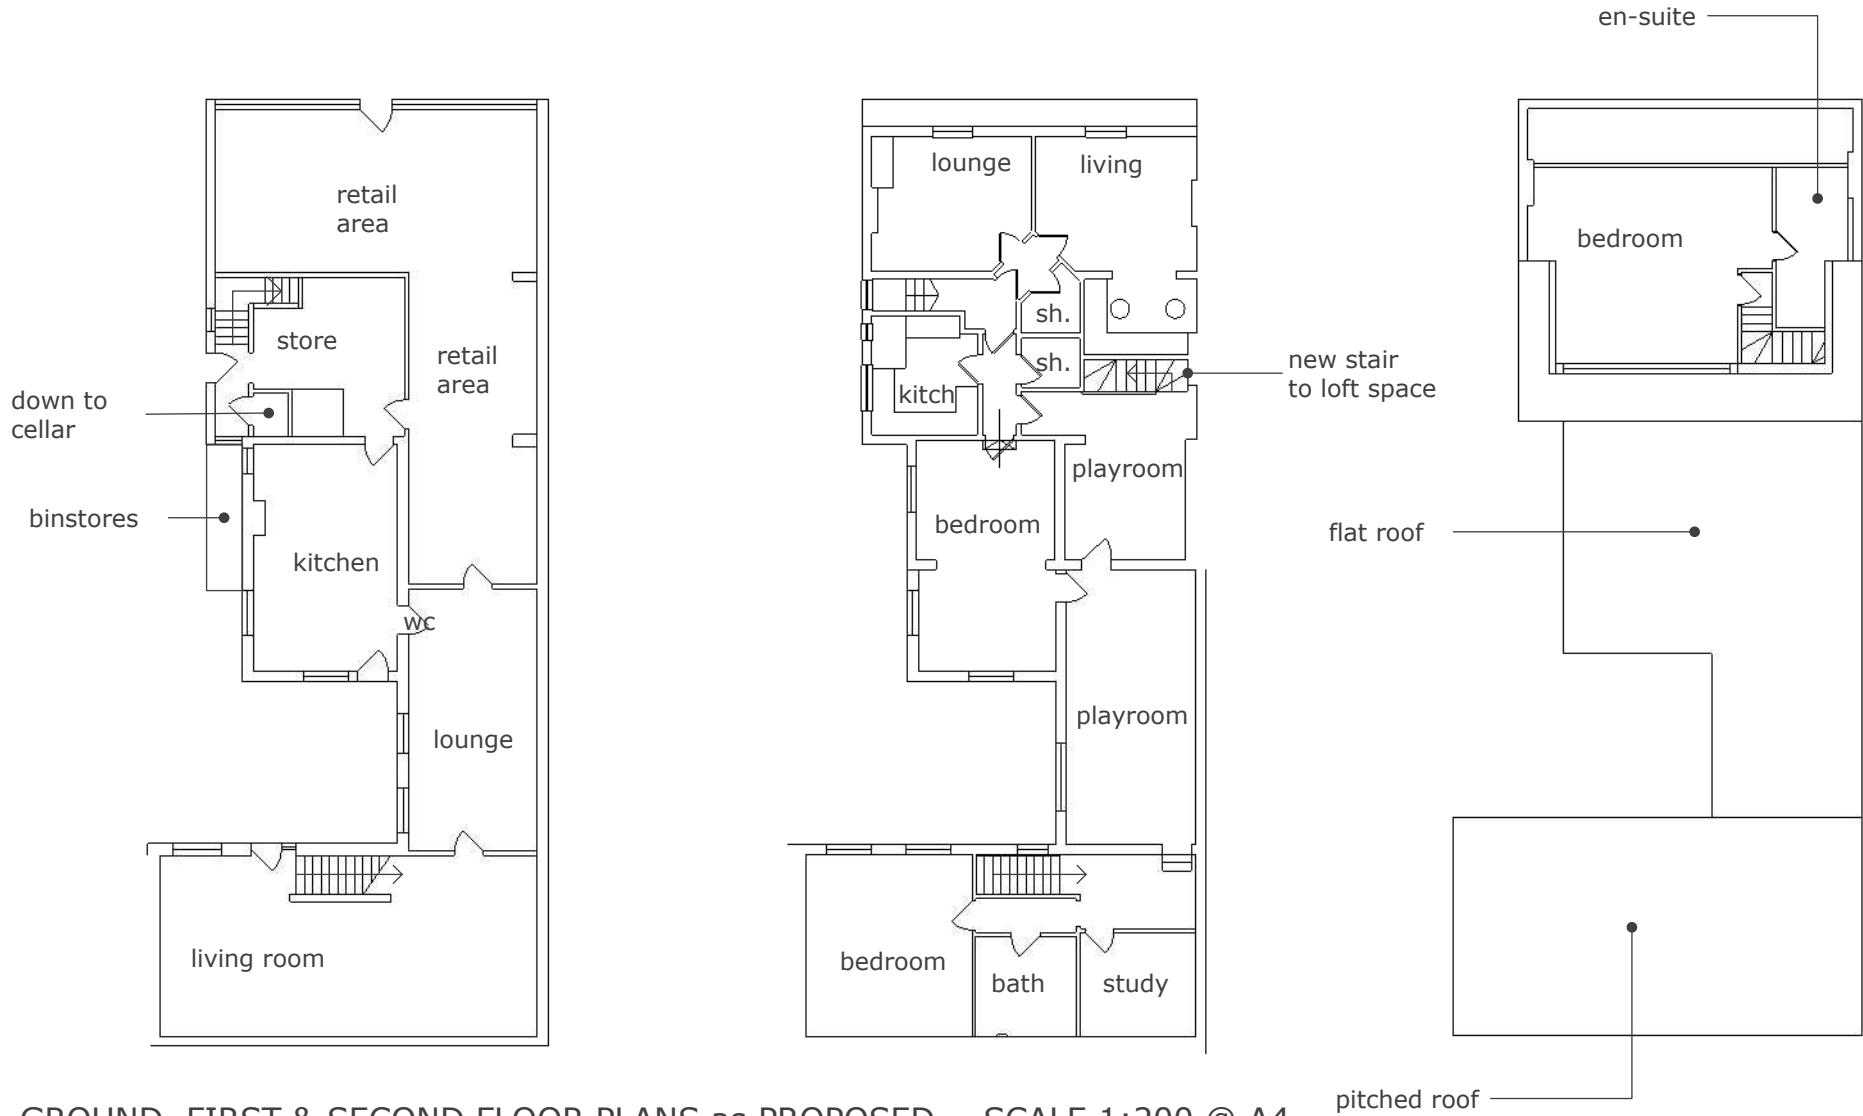

GROUND, FIRST & SECOND FLOOR PLANS as PROPOSED - SCALE 1:200 @ A4

ALL DIMENSIONS TO BE CHECKED ON SITE

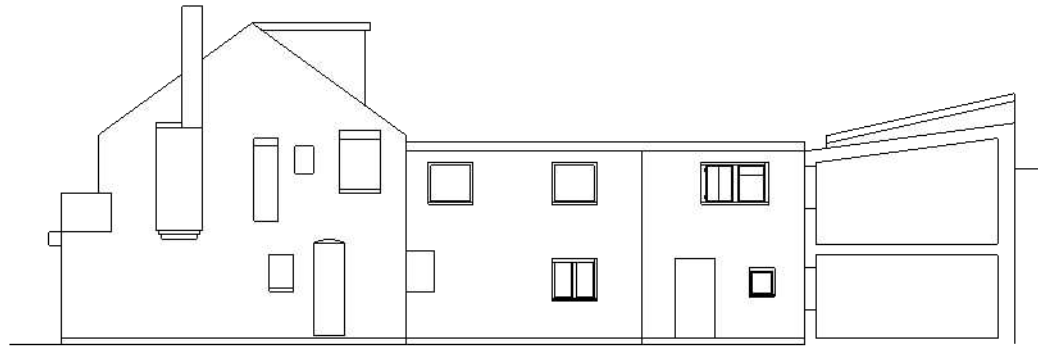

WEST




NORTH

SOUTH

ELEVATIONS as EXISTING - SCALE 1:200 @ A4

ALL DIMENSIONS TO BE CHECKED ON SITE

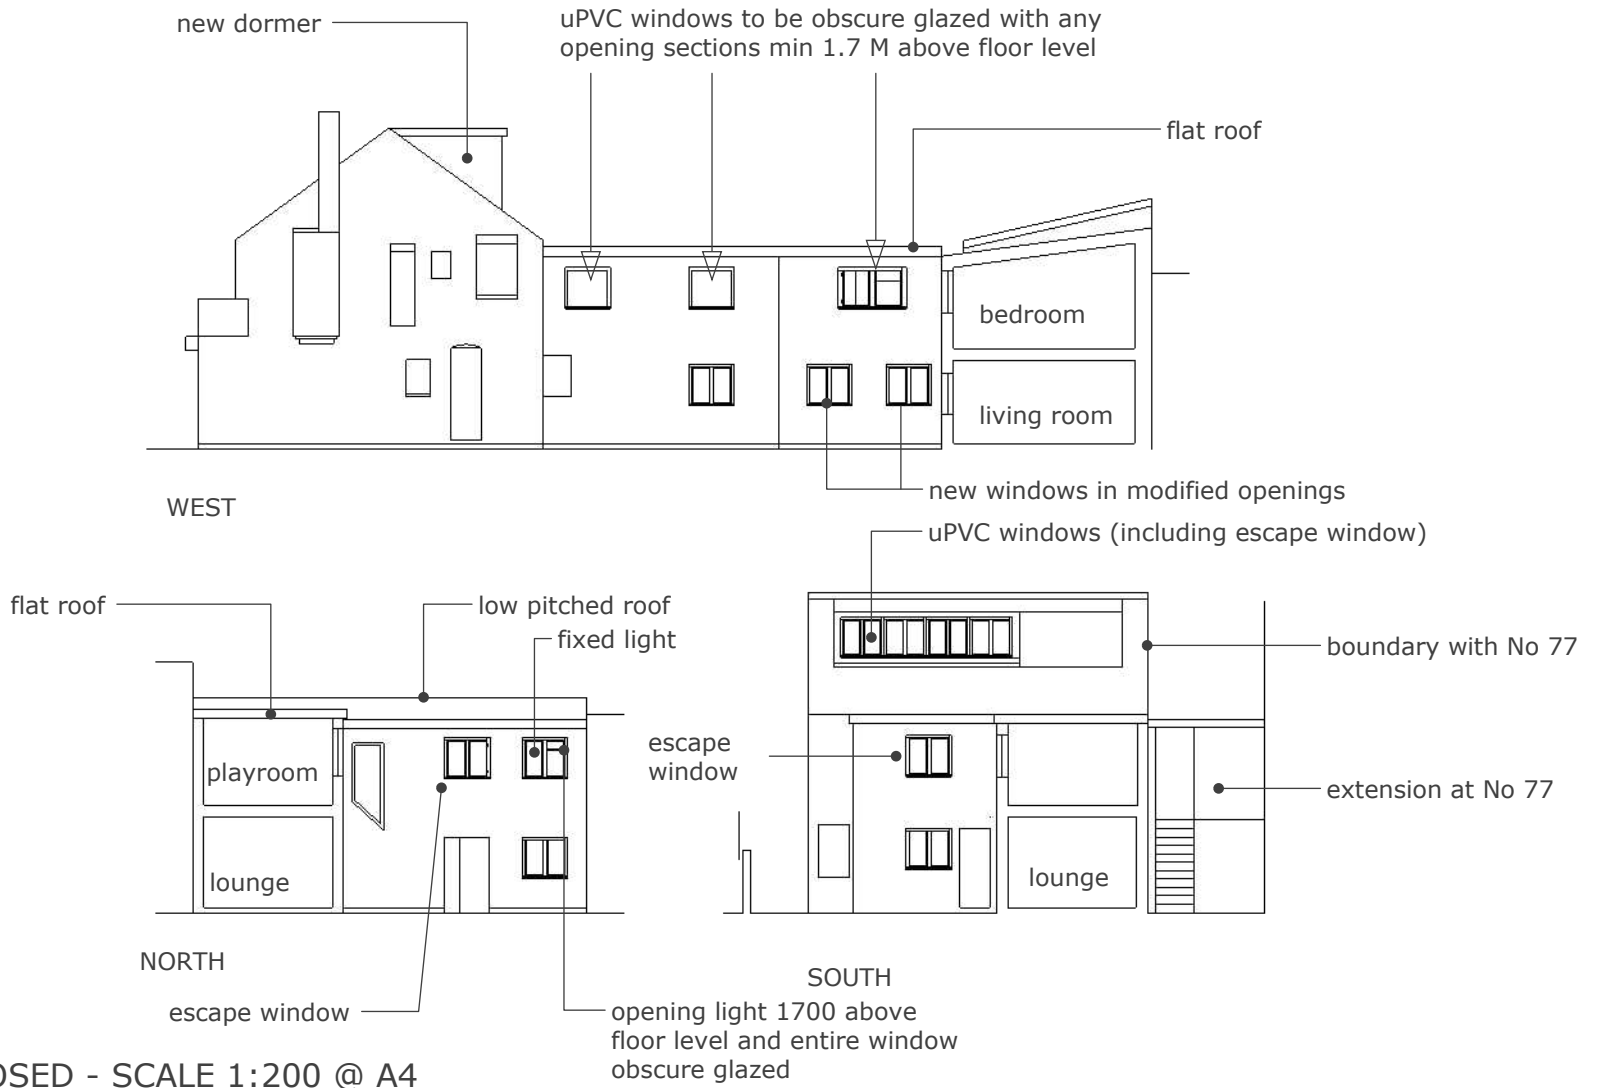

ELEVATIONS as PROPOSED - SCALE 1:200 @ A4