

1	2	3	4
RevNo	Revision note	additional information	Date 26/24 Signature Checked
	2 no. - 2 wheeled wheelie bins, positioned as shown.		75 x 75 timber post fixed to Drive-In Fence Spike 75mm x 75mm x 600mm
	boiler exhaust 1600mm above finished floor level, discharging fumes / carbon monoxide directly to no.20 windows.		1800 x 1800mm decorative diamond lattice trellis fixed to timber post support at both ends
			75 x 75 mm timber post fixed to wall

A

A

B

B

C

C


D

D

Entrance No 21

Entrance No 20

RWP

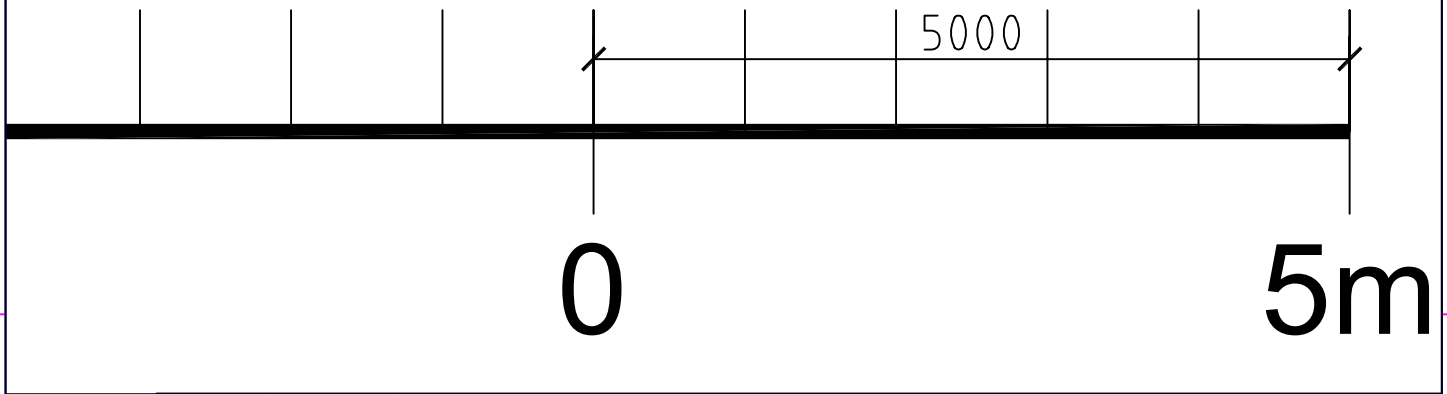

E

E

0

5m

A4	Itemref	Quantity	Title/Name, designation, material, dimension etc			Article No./Reference	
	Designed by SS	Checked by SG	Approved by - date SS	File name	Date April '24	Scale 1:50 & NTS	
	20 Shelton Close			Privacy Screen - Plan			
			GA003	Edition 1	Sheet 1/1		

F

F

1

4