


WOODSIDE Cottage OVERLIDE LAYOUT  
 PROPOSED APPROVALS & EXPANSIONS  
 MAY 2024 BEARING 03

PROPOSED ROOF PLAN. 1:100 R4

- R LIP/E
- V RAFTER
- Q GABLE
- E EAVES.
- LF LEAD FLAT.

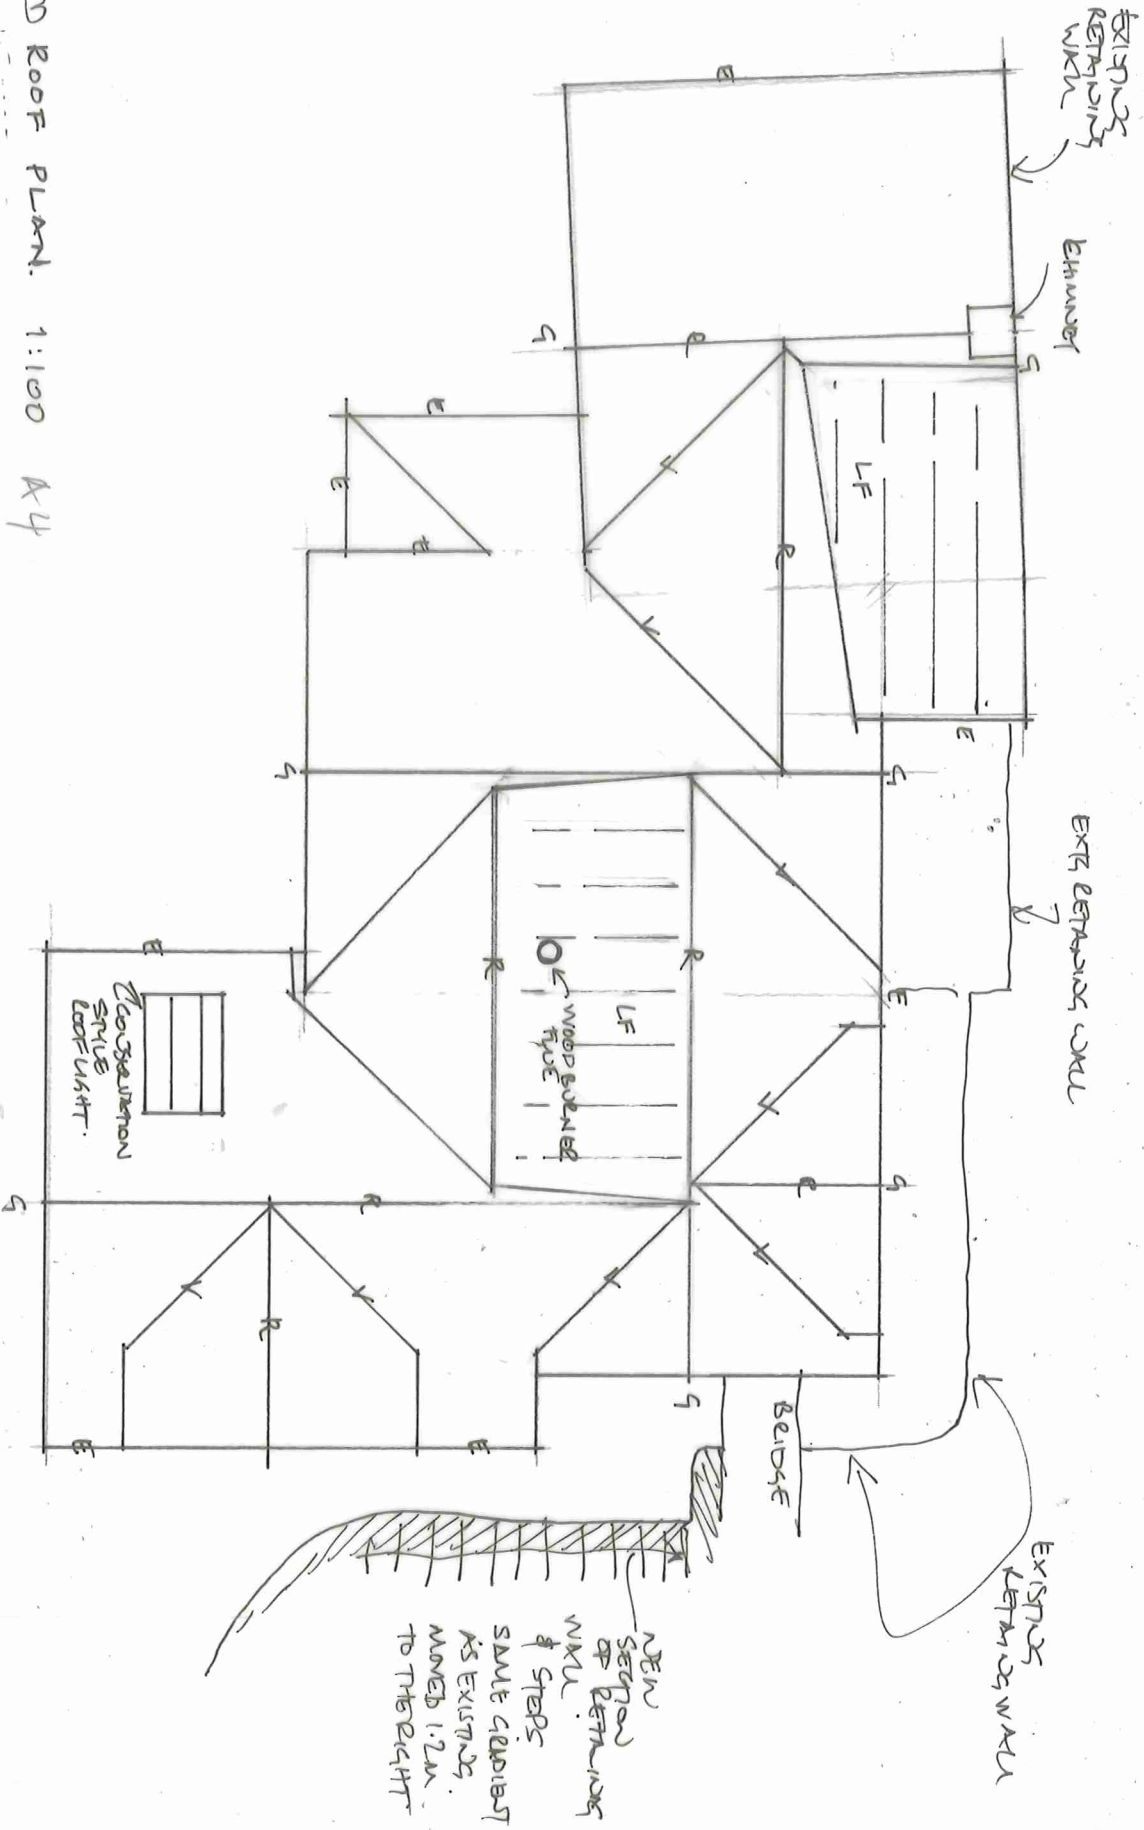

NEW SECTION OF RETAINING WALL & STEPS SAME CLARIBERT AS EXISTING. MOVED 1.2m TO THE RIGHT.