




SW ELEVATION.




SE GABLE.

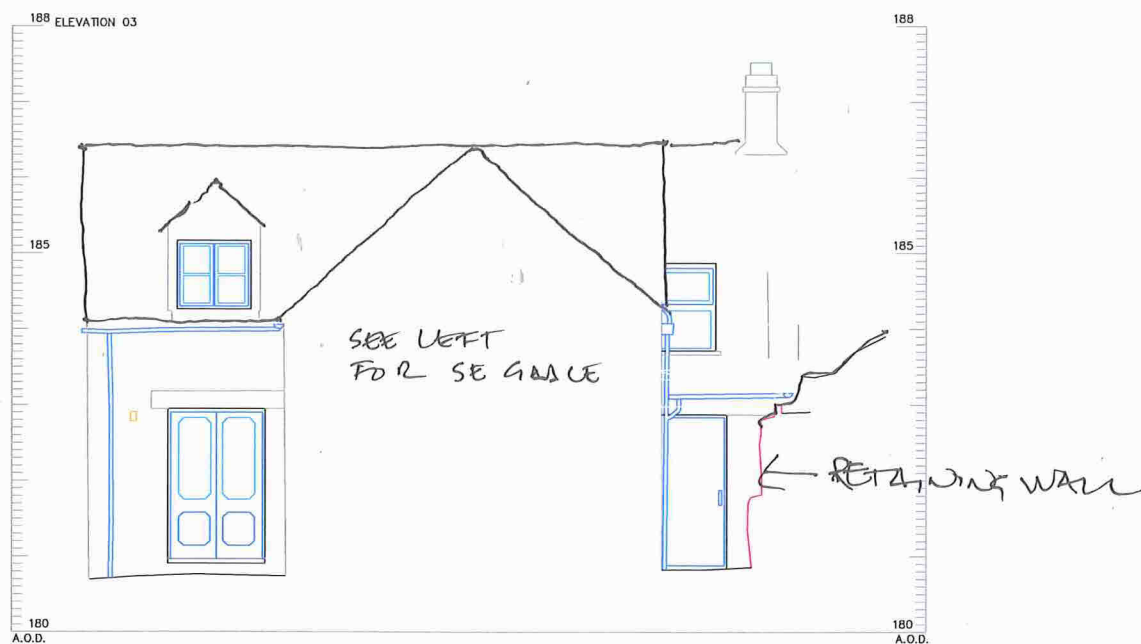

SE ELEVATION.

ELEVATIONS AS EXISTING SHEET 1 SCALE 1:100 AT A3
 DIGITAL MEASURED SURVEY DRG 07

- Legend :
- Cables
 - Lighting
 - Rain Water Pipes
 - Services Pipes, Ducts, Sensors etc.
 - Steps
 - Ventilation

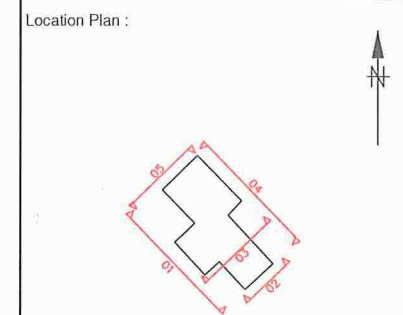

Notes :

1. Do not scale from this drawing. Please refer to source CAD file for dimensions.

Rev	Description	Date	Instal
1	Original Issue	22/09/22	KDL

CLIENT

MS FREDA BONNET
 WOODSIDE COTTAGE
 OAKRIDGE LYNCH
 STROUD
 GLOUCESTER
 GL6 7NY

MALCOLM HUGHES
 CHARTERED LAND SURVEYORS

MALCOLM HUGHES
 CHERRY TREE HOUSE
 CARMARTHEN ROAD
 SWANSEA

Project

WOODSIDE COTTAGE
 OAKRIDGE LYNCH, STROUD

Title

Building Elevations
 Sheet 1 of 2

Scale @A1:	Date	Drawn	Checked
1:50 A1	Sep 2022	KDL	AT

Cad File Name

59225-MH-VEL-Woodside-DR-G-0001