


FIRST FLOOR PLAN. 1:100 A3

WOODSIDE LODGE OAKRIDGE LYNCH  
 PROPOSED ALTERATIONS & EXTENSIONS  
 MAY 2024 DRAWING 02

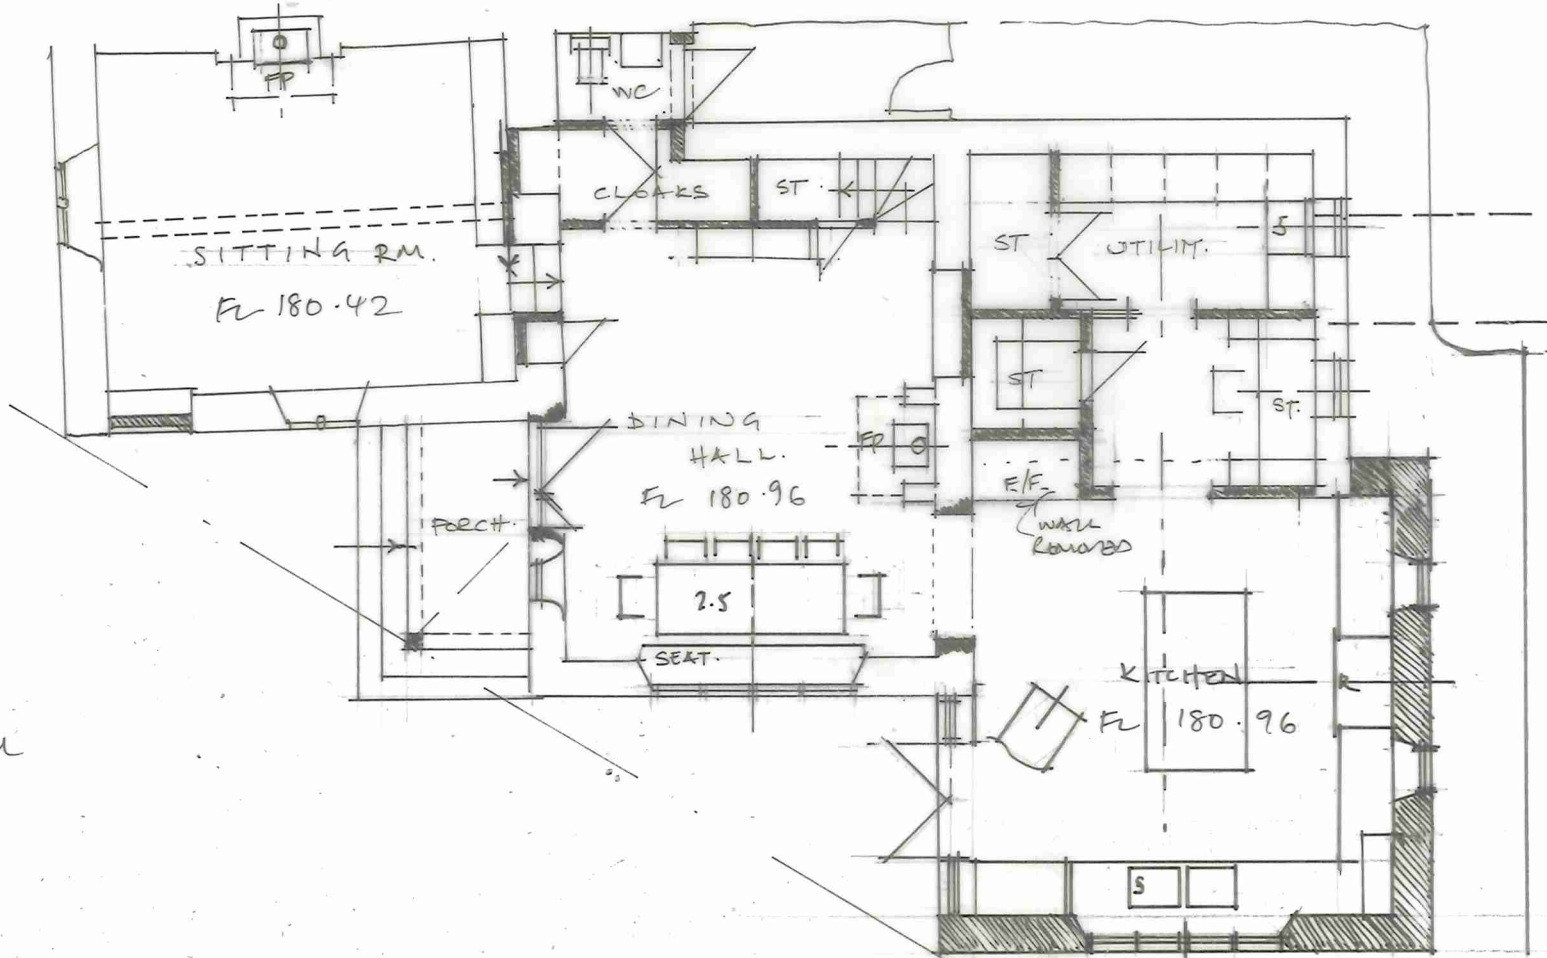

GROUND FLOOR PLAN. 1:100 A3