




Section 1:20

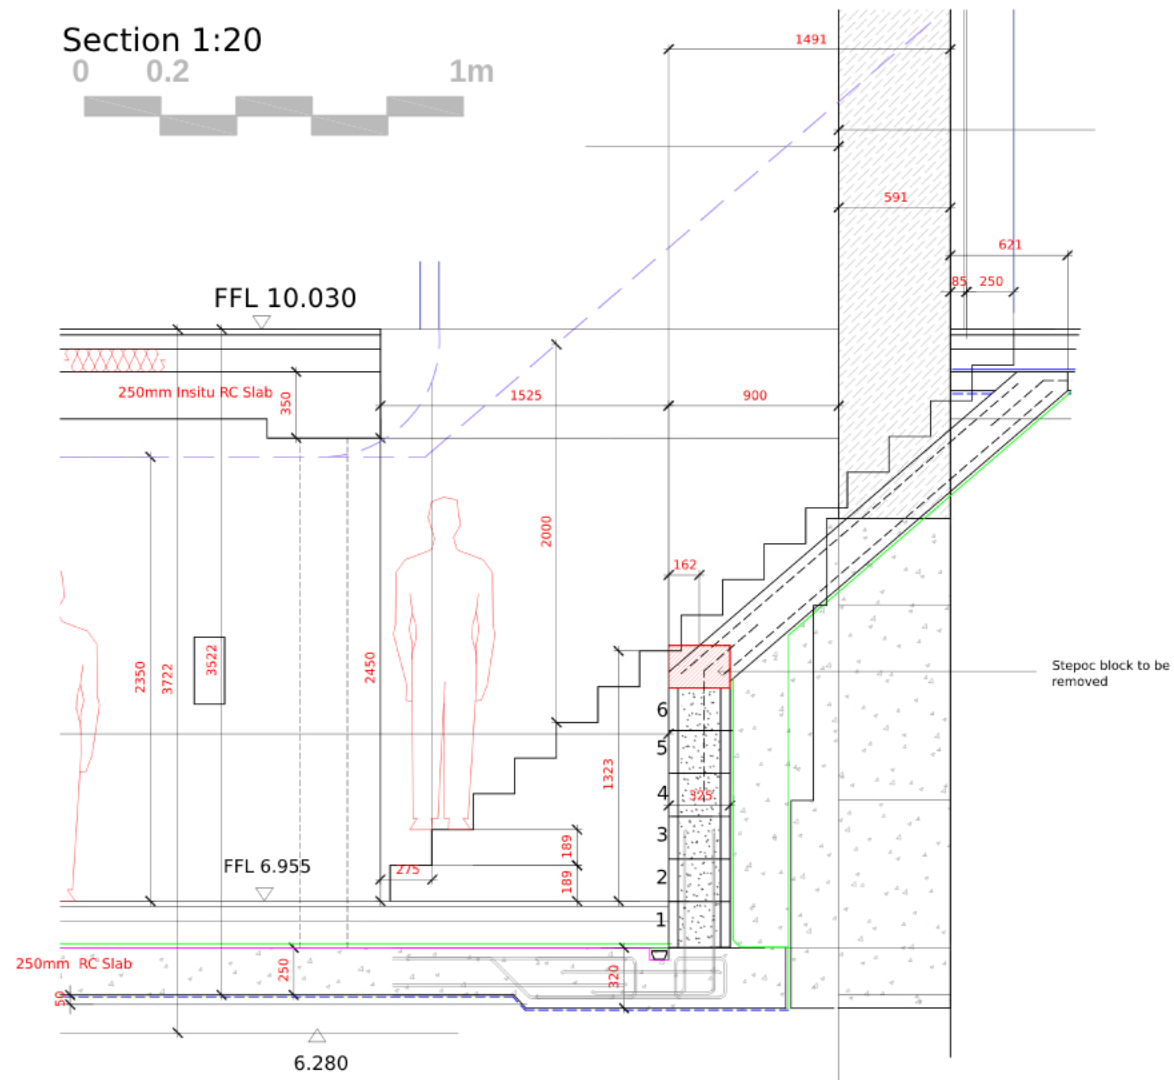

Details 1:5

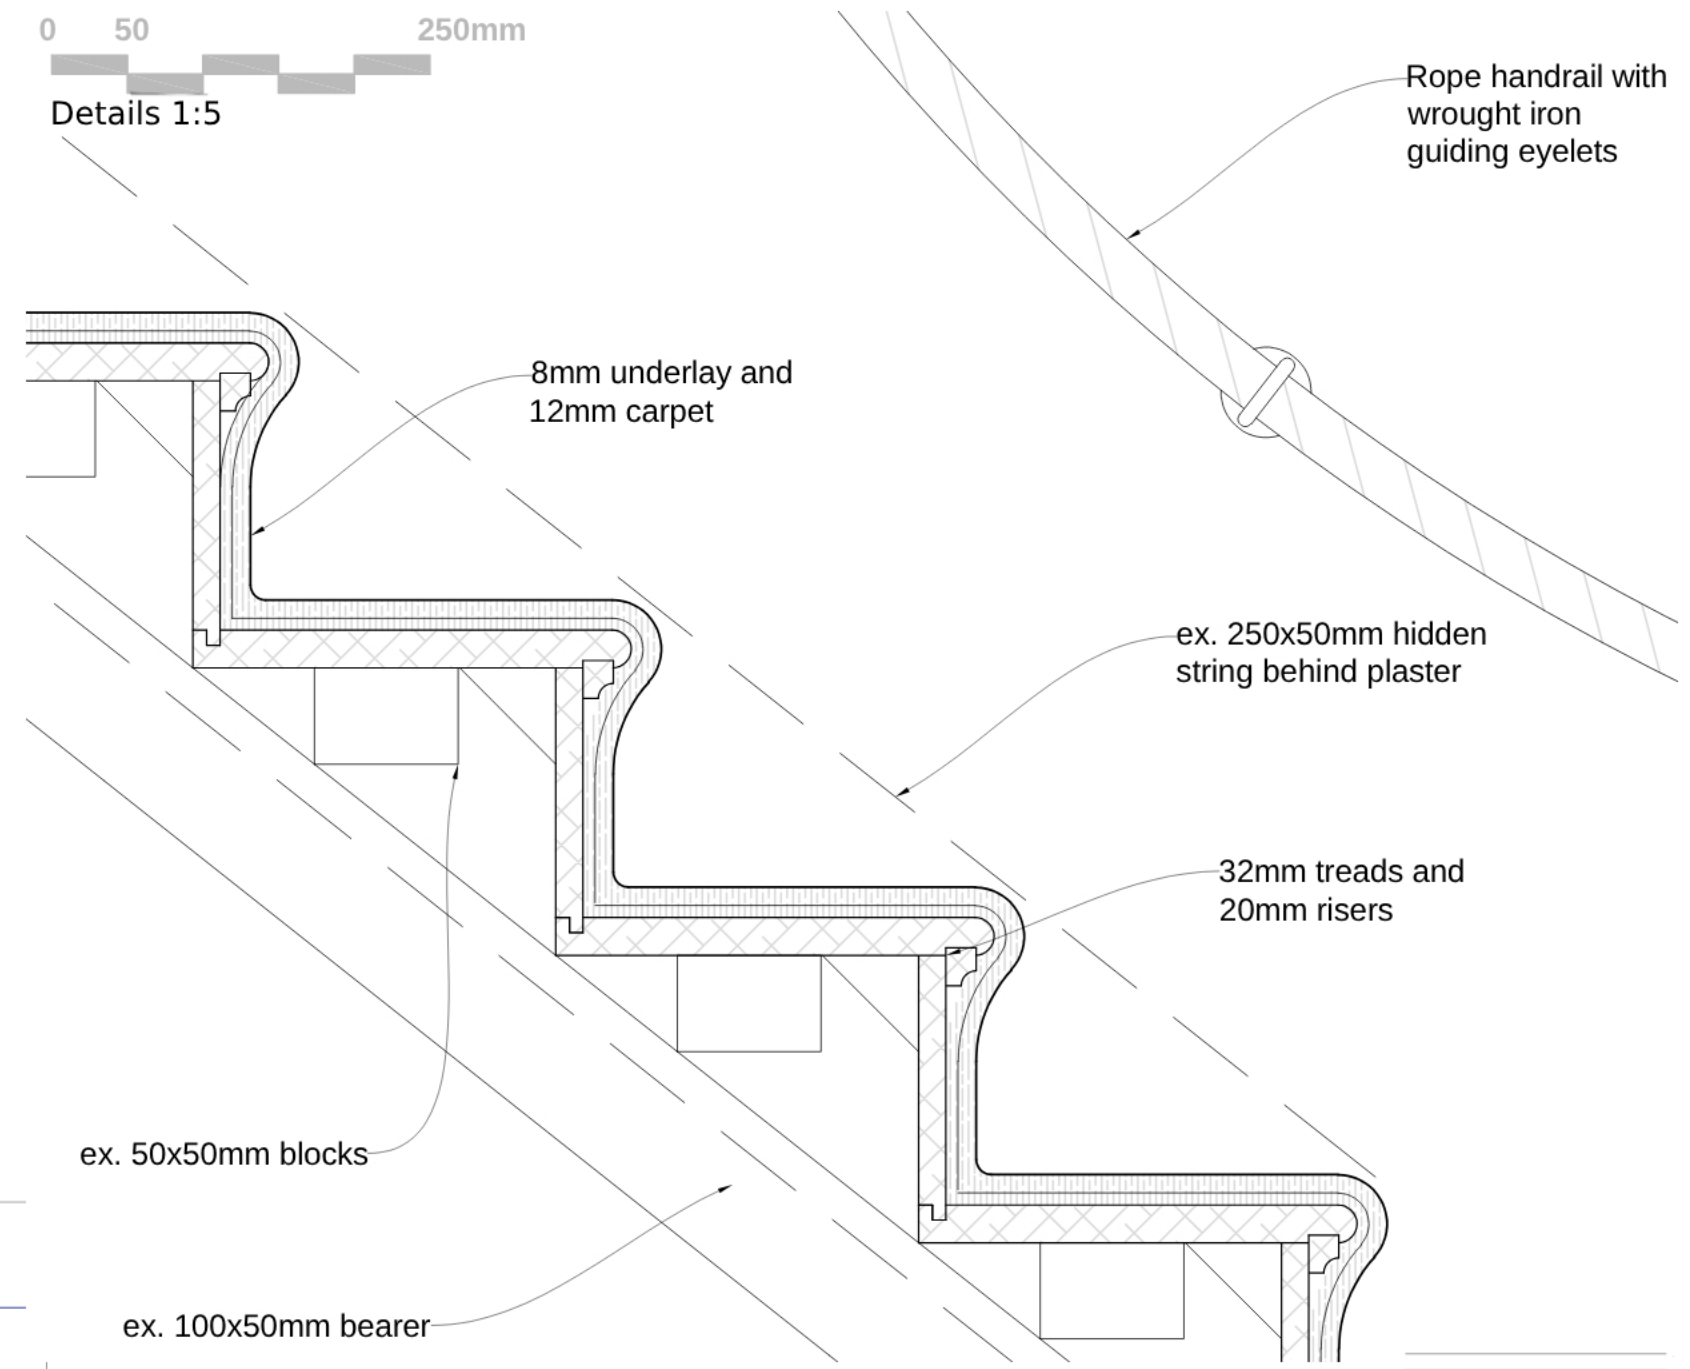

Plan 1:20

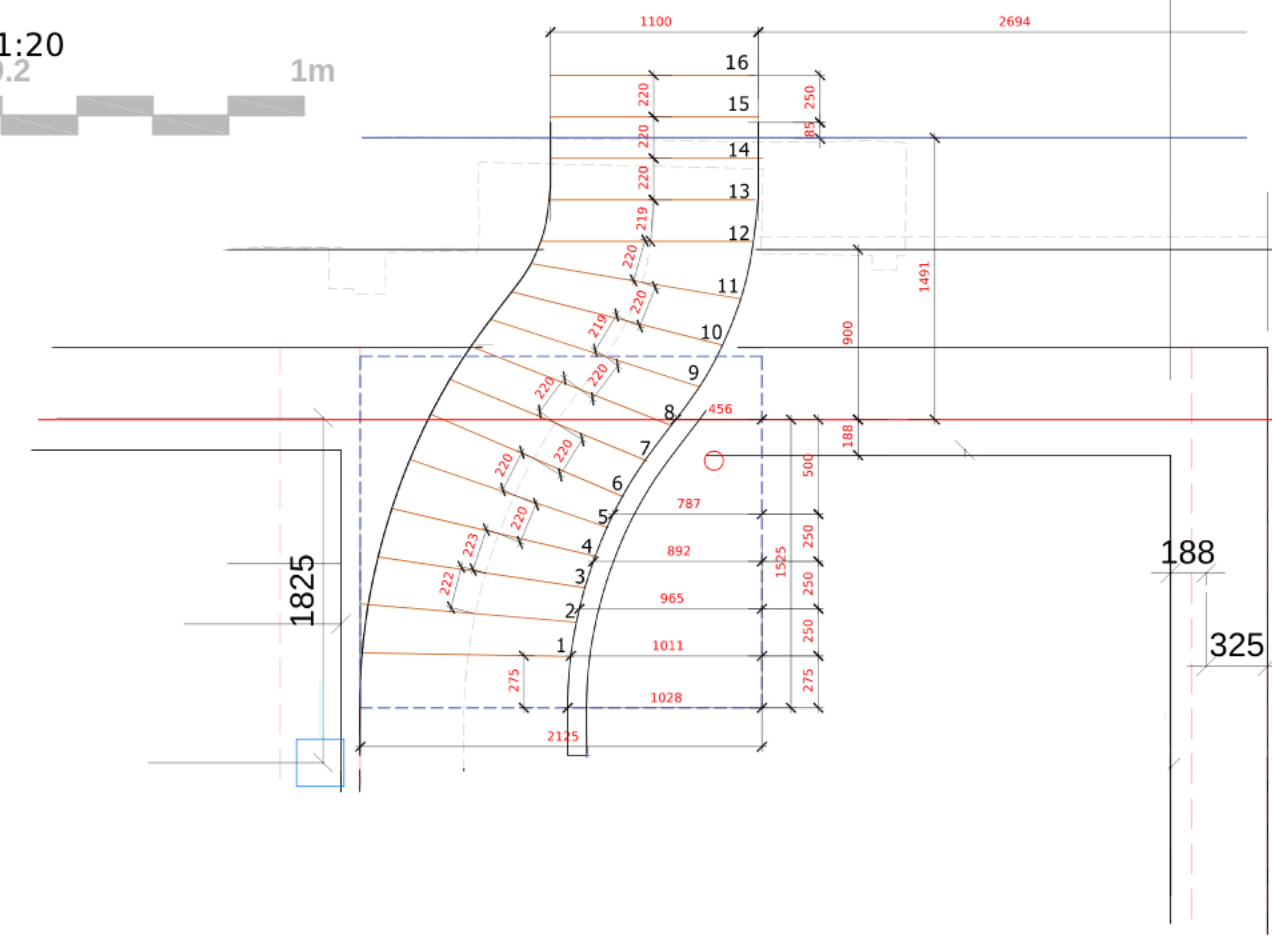

Revisions	
Address The Thatched House Cold Ashton	
Project	
Drawing Title Proposed Staircase Details	
Scale 1:20 and 1:5 on A3	
Date 19/02/24	
Drawn by	Checked by
Contractors must check all dimensions on site Only figured dimensions are to be worked from Discrepancies must be reported immediately to the architect before proceeding This drawing is copyrighted	
Drawing Number 1945-DET-01	Revision
Filename	