
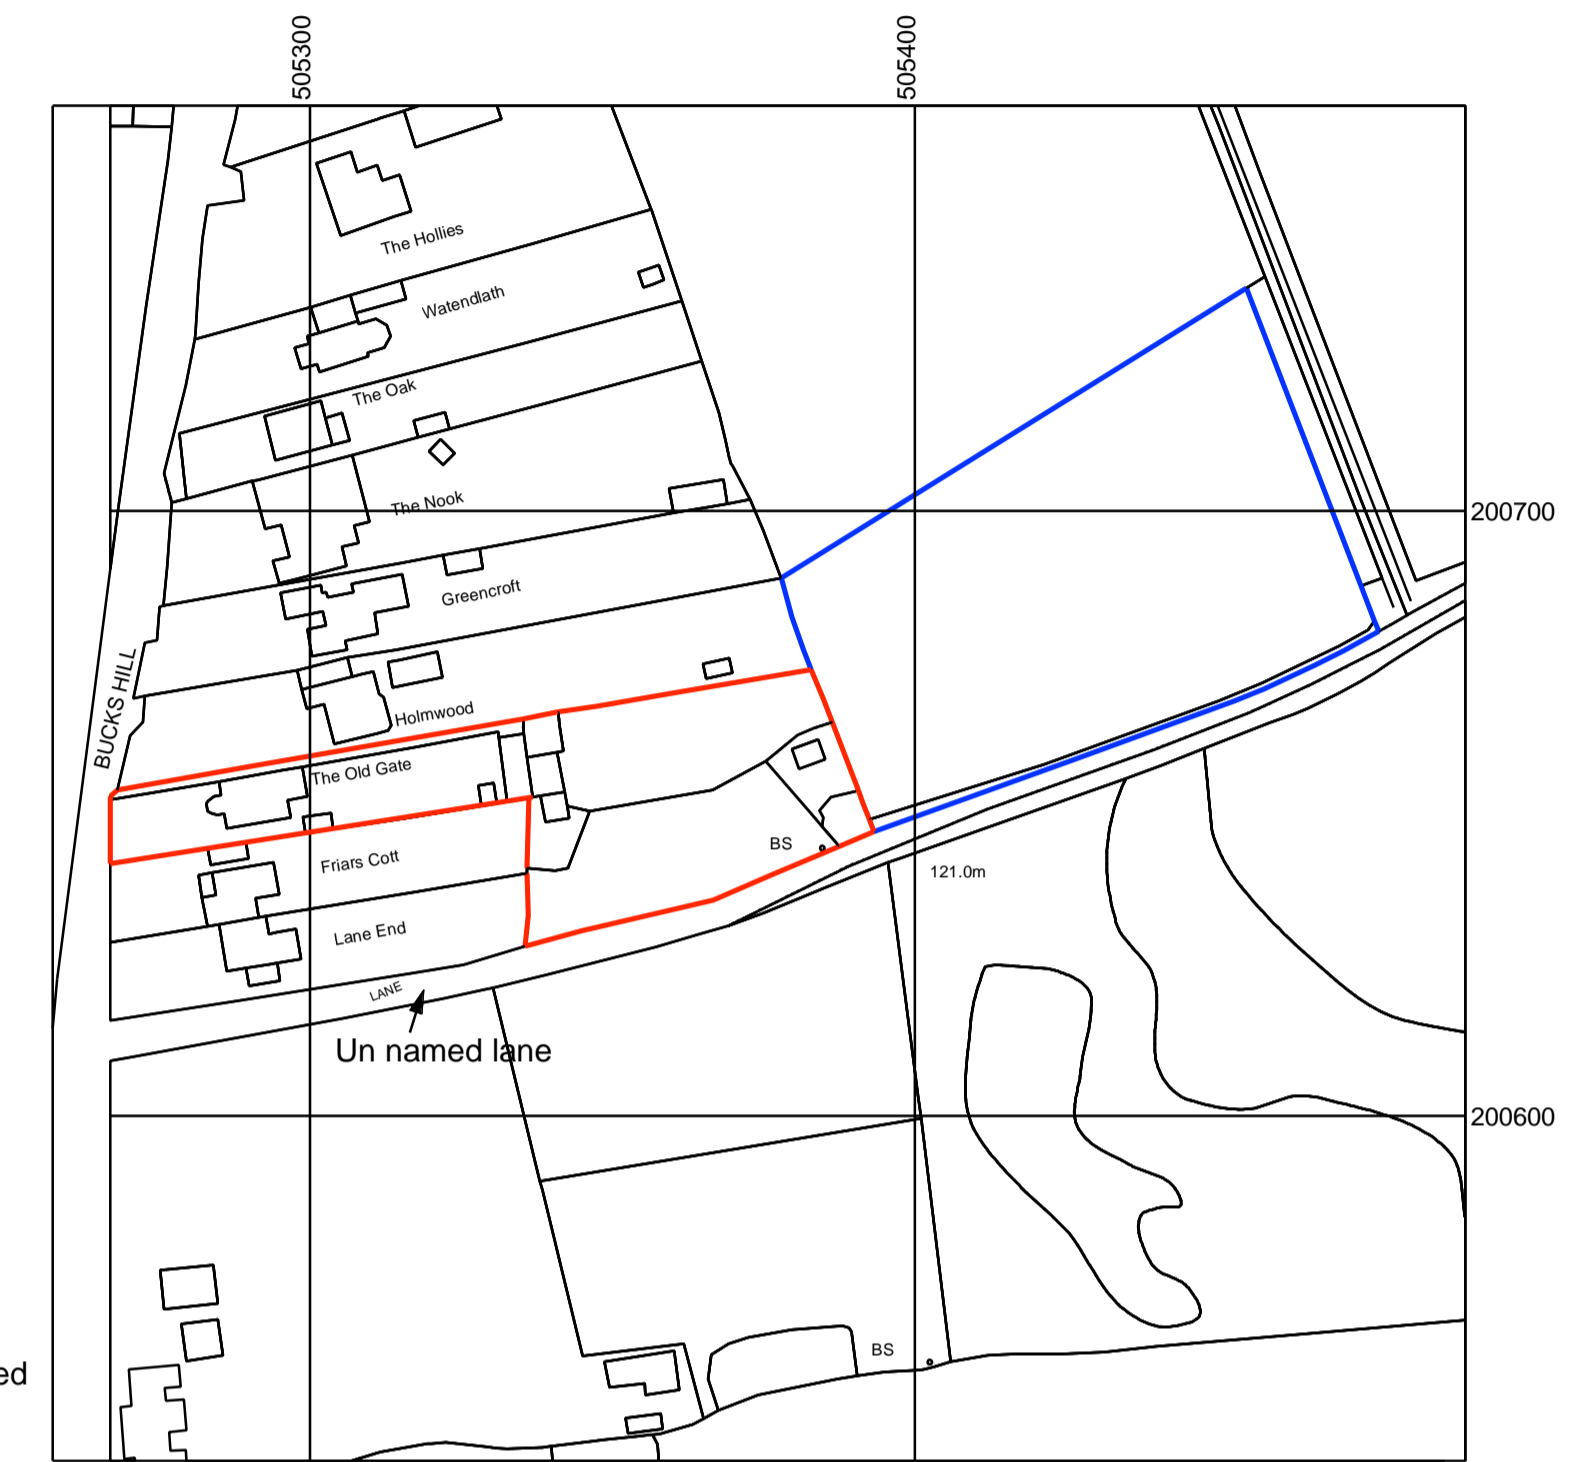


© Crown Copyright and database rights 2020 OS 100047474.

0 20m

3 New Block Plan
Scale: 1:500

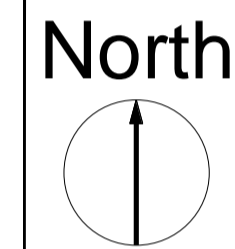


© Crown Copyright and database rights 2020 OS 100047474.

0 20m



1 Location Plan
Scale: 1:1250


Quickmoor Lane is located here

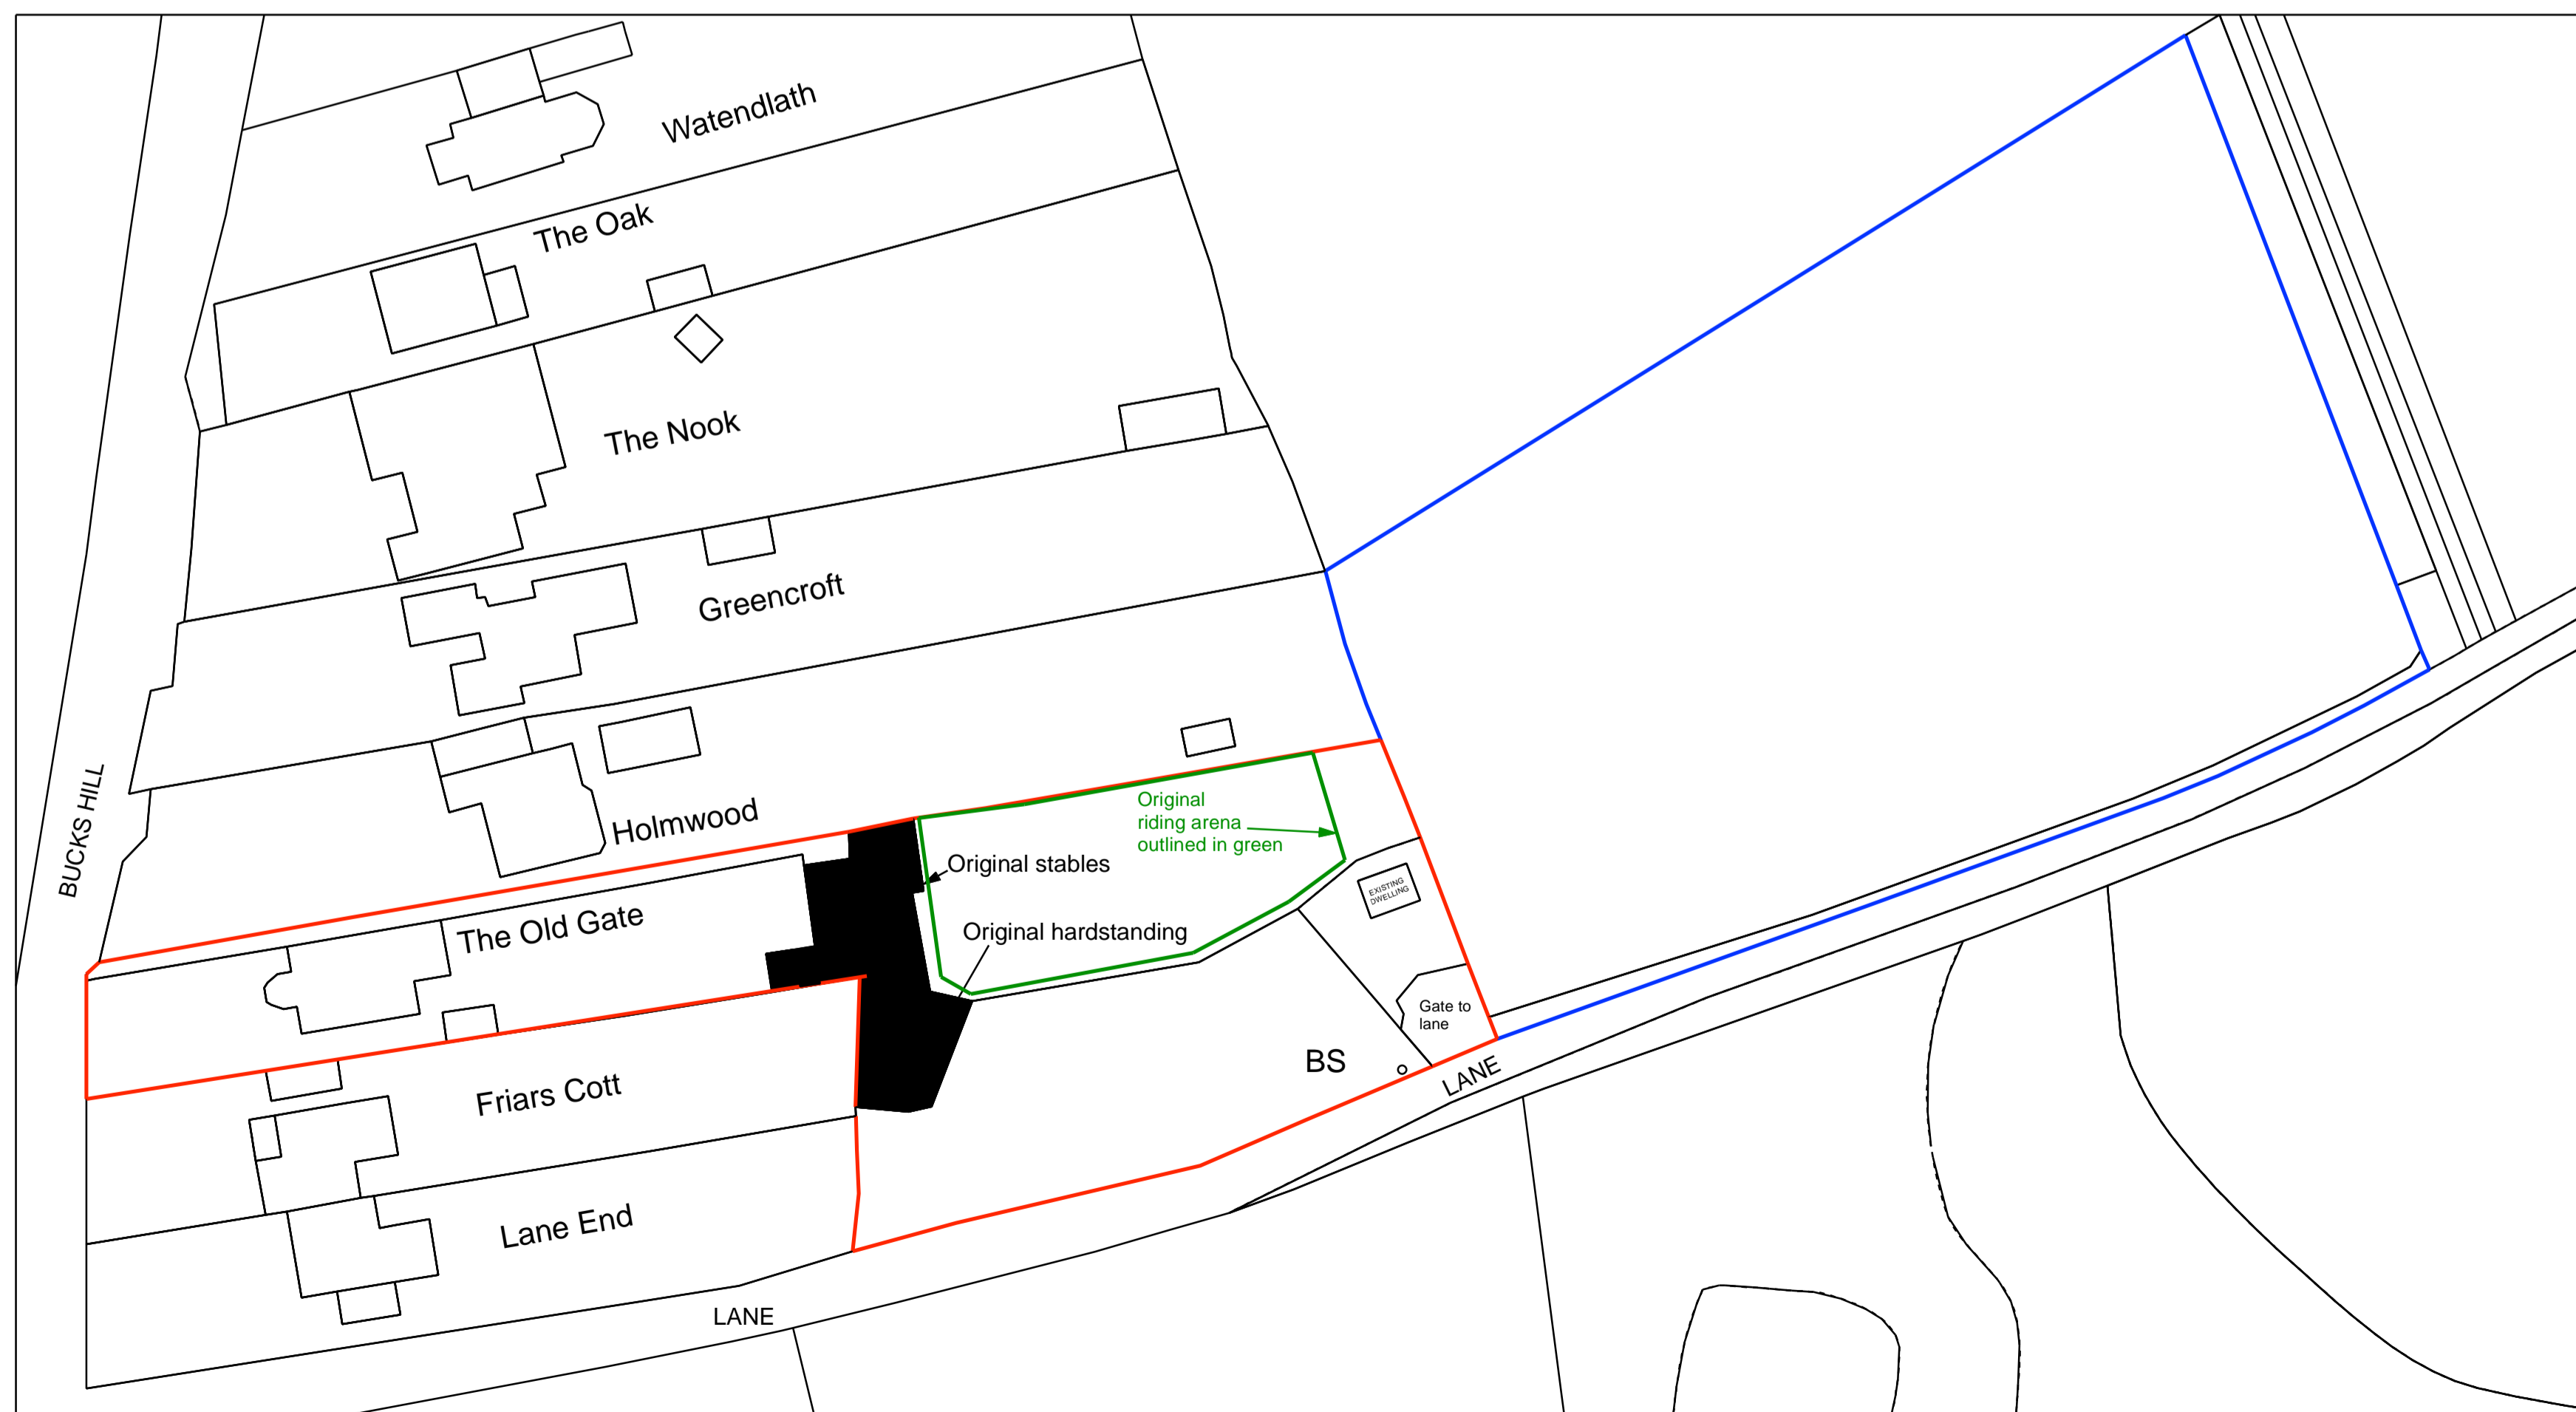

© Crown Copyright and database rights 2020 OS 100047474.

0 20m

2 Original Block Plan
Scale: 1:500

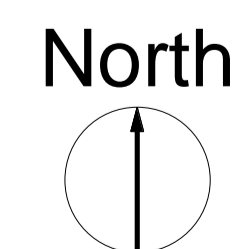

All dimensions are in millimeters, unless otherwise stated.
All dimensions to be checked on site prior to commencement of any work.
Copyright protected - no part of this drawing may be reproduced without prior consent of Chiltern Architectural Services Limited.

Rev	Description	Drawn	Date
AP1	PLANNING APPROVAL ISSUE	DWP	22.02.24

Chiltern ARCHITECTURAL SERVICES Client:
 Chiltern Architectural Services
 6c Chiltern Business Centre
 63-65 Woodside Road
 Amersham
 Bucks HP6 6AA
 W: chilternarchitecturalservices.co.uk
 E: [REDACTED]
 T: [REDACTED]

Client:
 Mr Gary Bridgeman
 The Old Gate
 Bucks Hill
 WD4 9BR

Project Name: THE OLD GATE	
Title: BLOCK & LOCATION PLAN	
Site: As per client address	Client: Mr Gary Bridgeman
Drawn: DWP	Client Approval: [] Paper Size: A1
ISO A1 841x594mm	Rev: AP2
Drawing Number: 132/01	