




ENTRANCE AREA LAYOUT PLAN-1-200@A1

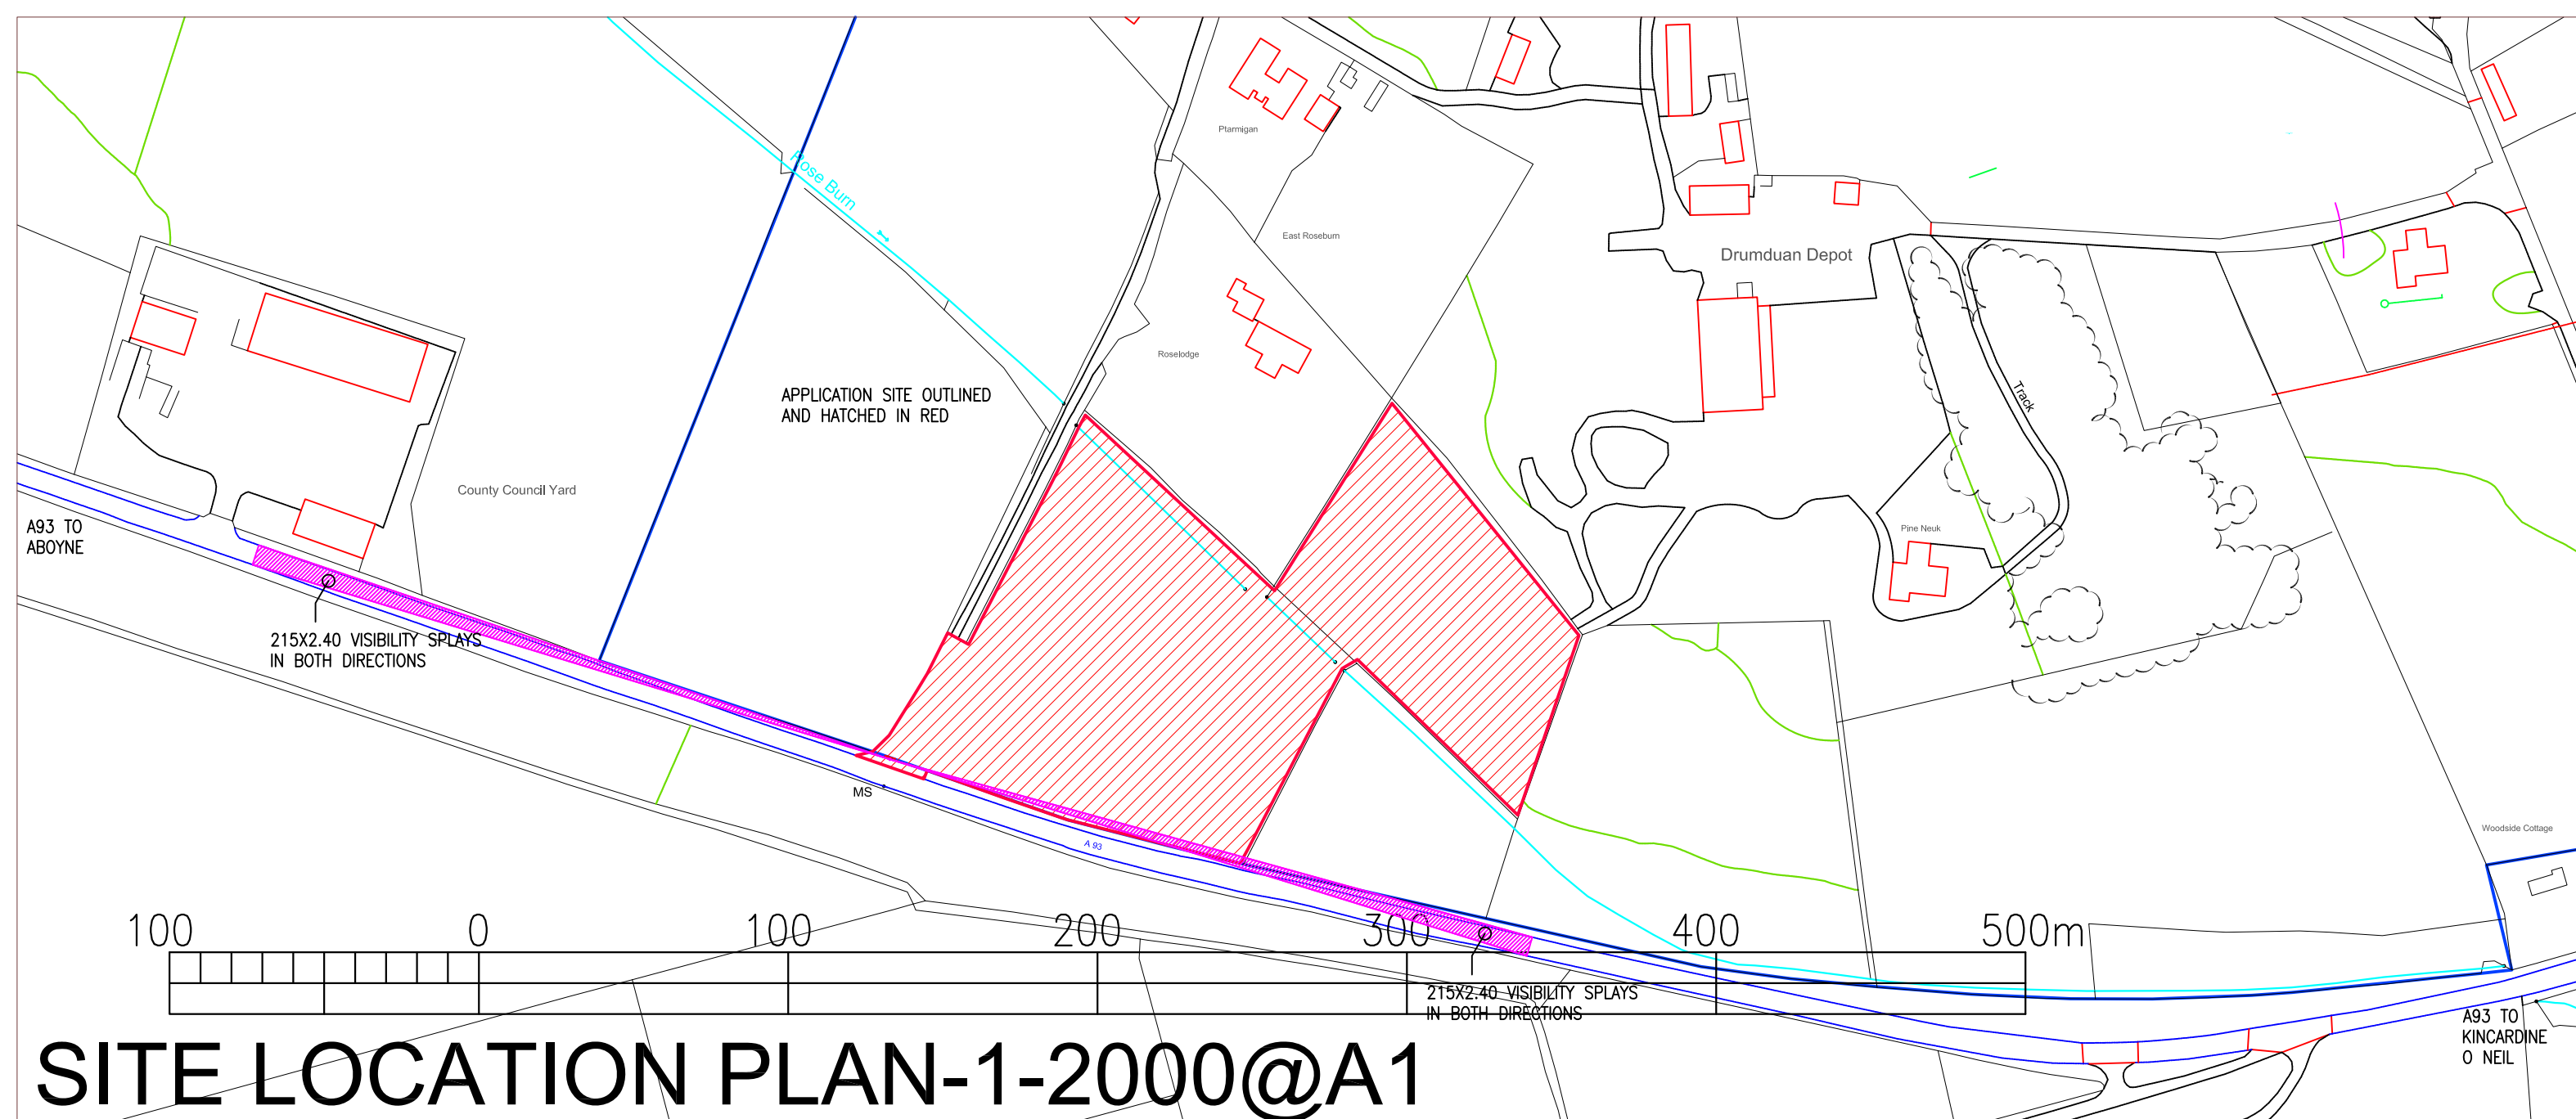


SITE LOCATION PLAN-1-2000@A1

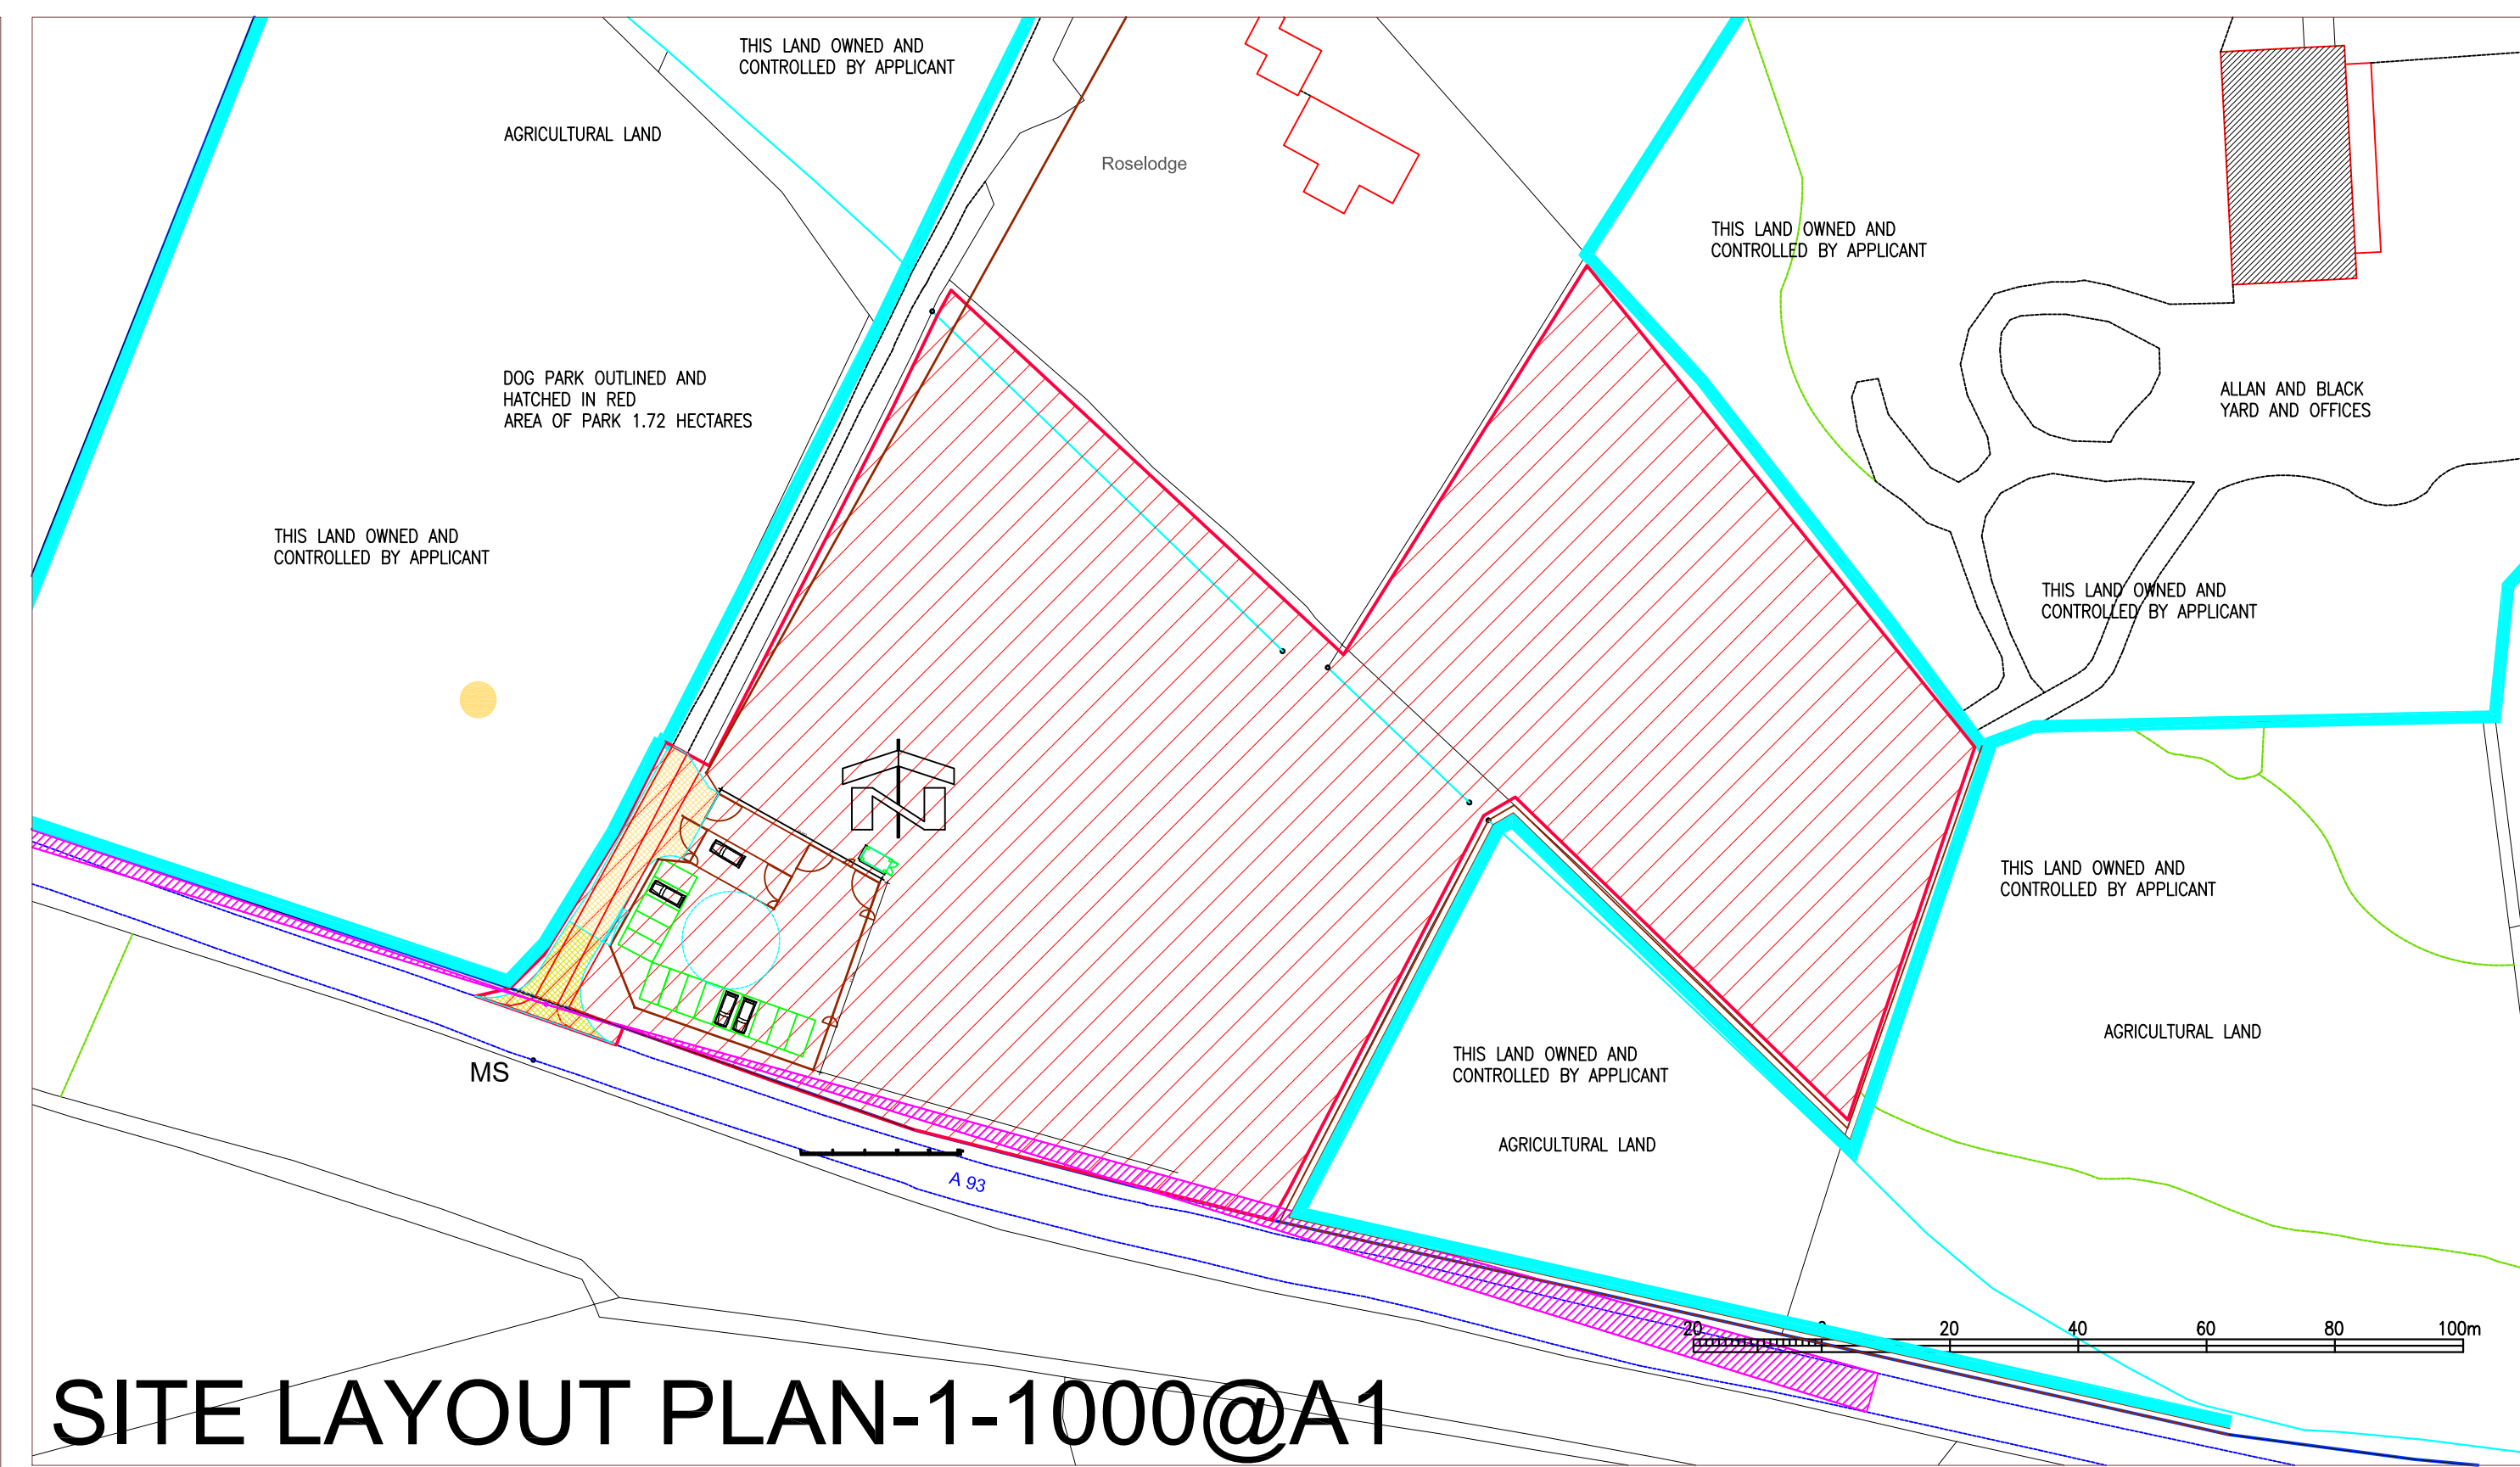

SITE LAYOUT PLAN-1-1000@A1

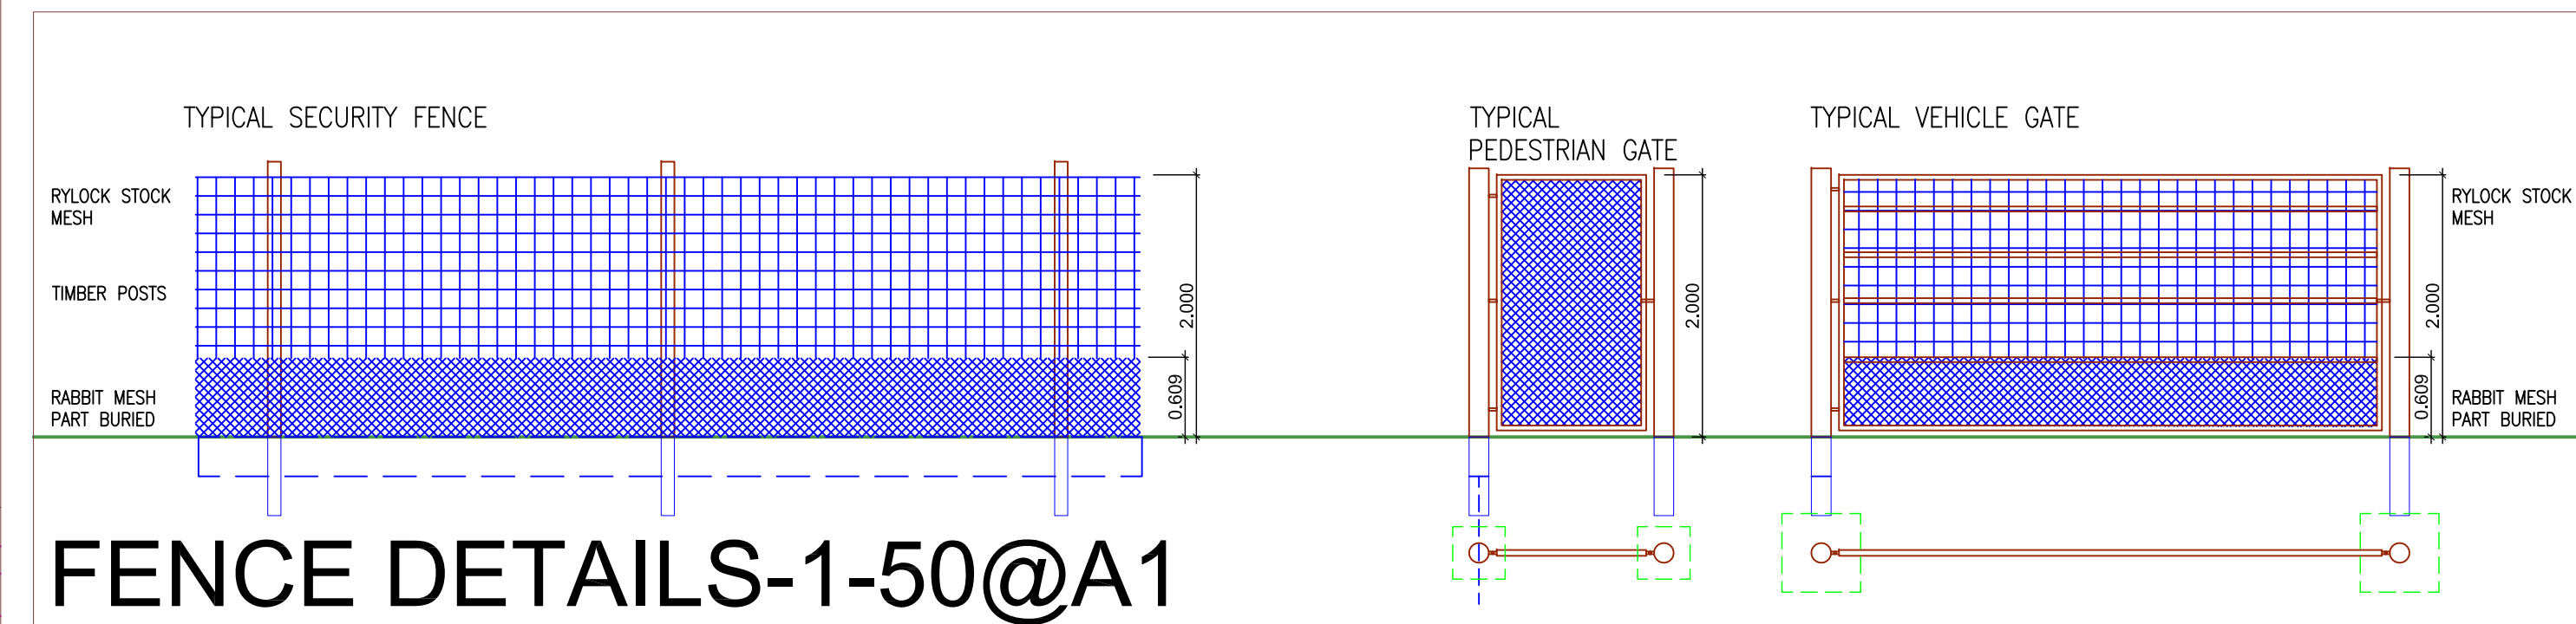

FENCE DETAILS-1-50@A1

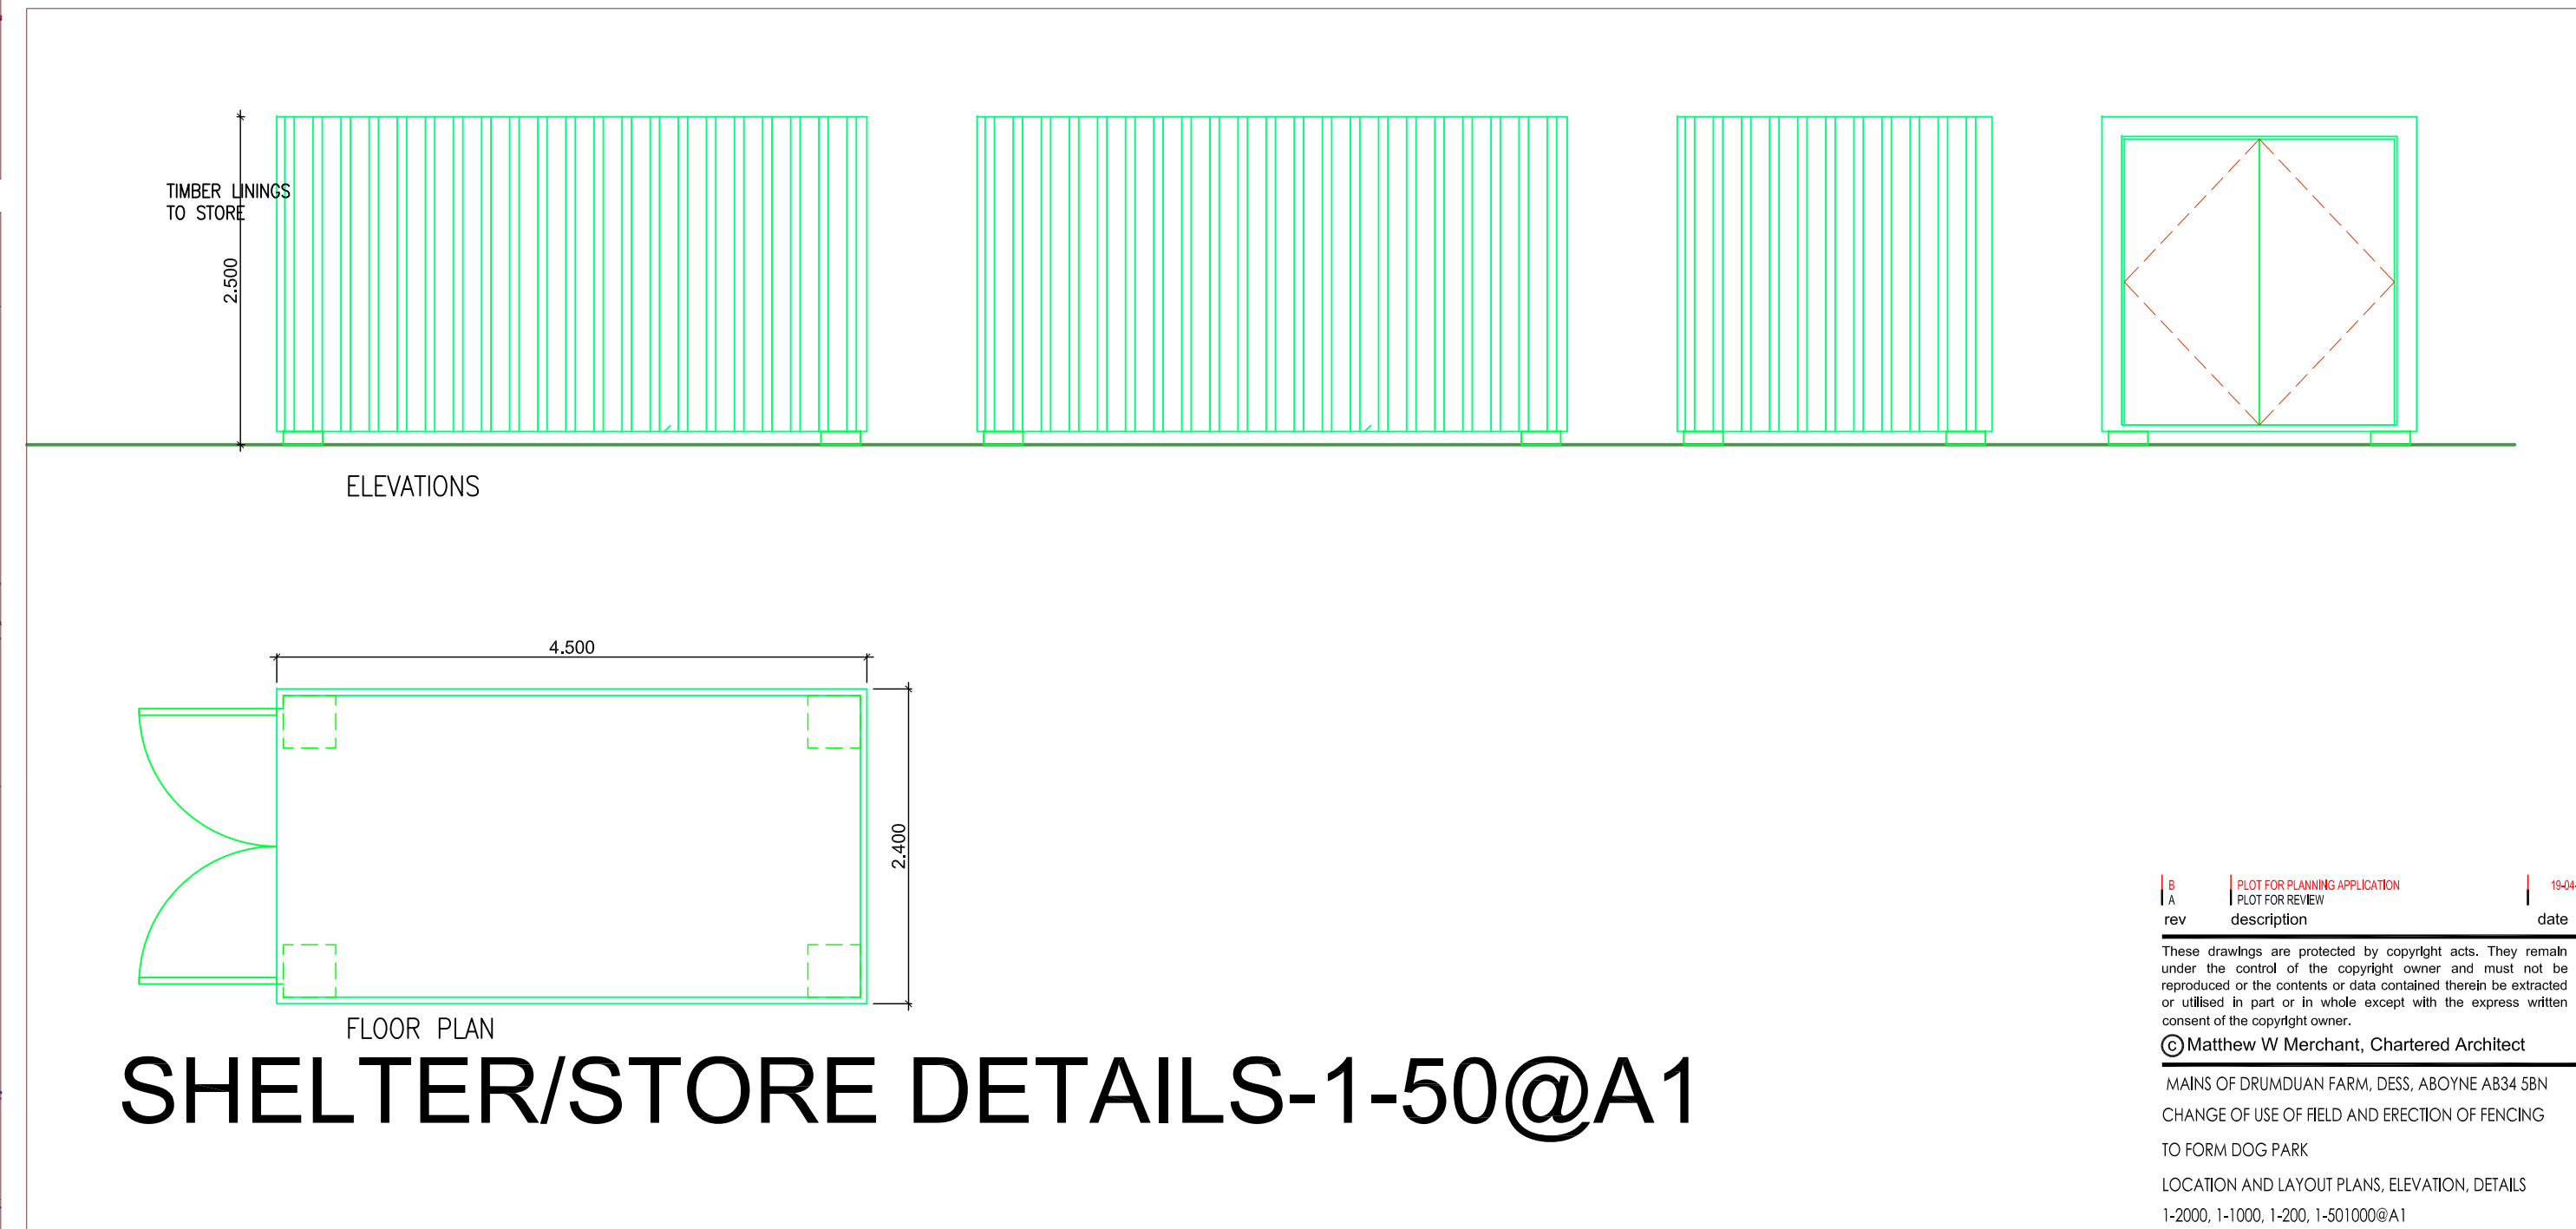

SHELTER/STORE DETAILS-1-50@A1