
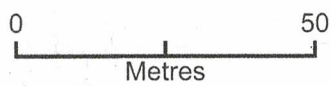


# 24 Park Street, Kings Cliffe

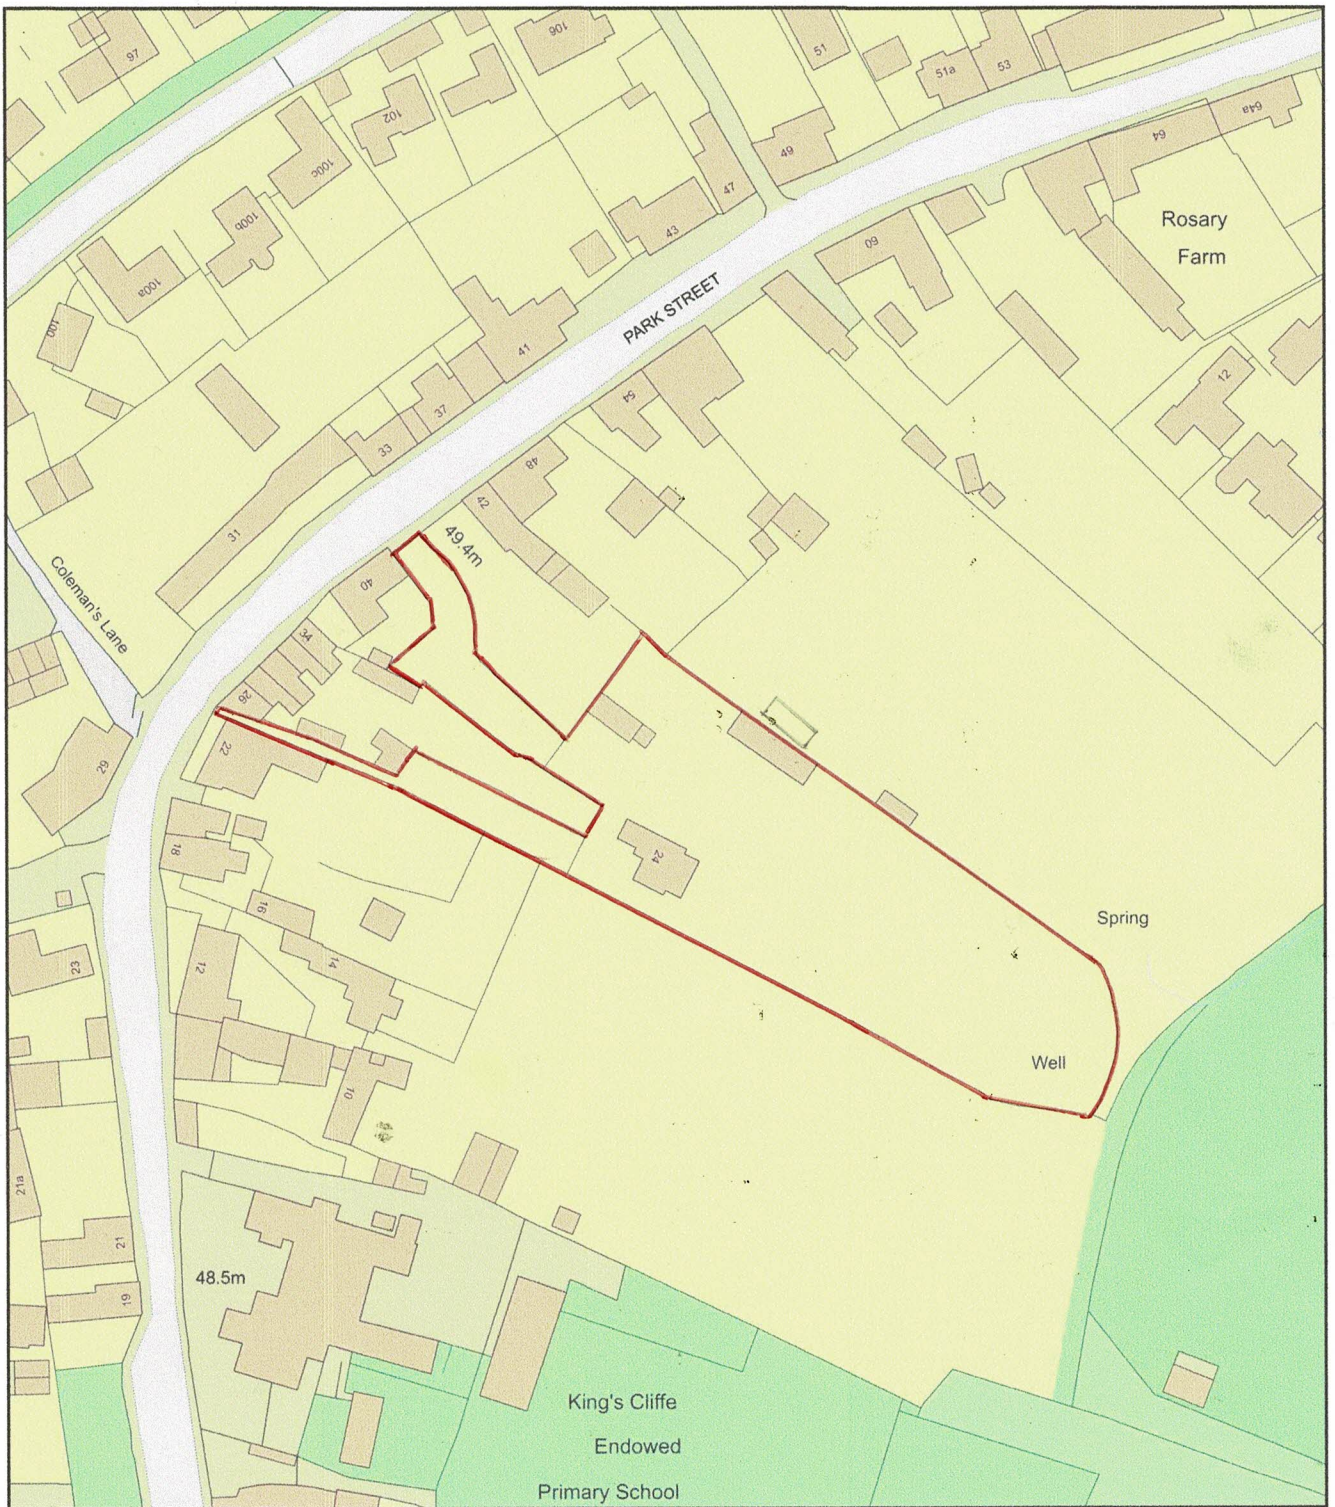

Plan Produced for: Emily Brown  
Date Produced: 12 Oct 2023  
Plan Reference Number: TQRQM23285121443876  
Scale: 1:1250 @ A4