



DATE MARCH 24		Scale 1:500	Design Emilly Brown	DRG 140324/6
EXISTING SITE LAYOUT				
EXTENSION AND INTERNAL ALTERATIONS				
24 PARK STREET KINGS CLIFFE PETERBOROUGH PE8 6XN				
Mr and Mrs R CALDWELL 24 PARK STREET KINGS CLIFFE PETERBOROUGH PE8 6XN				
Emilly Brown Architectural Design Services 43a West Street Kings Cliffe Peterborough PE8 6XB Tel 07884188916				

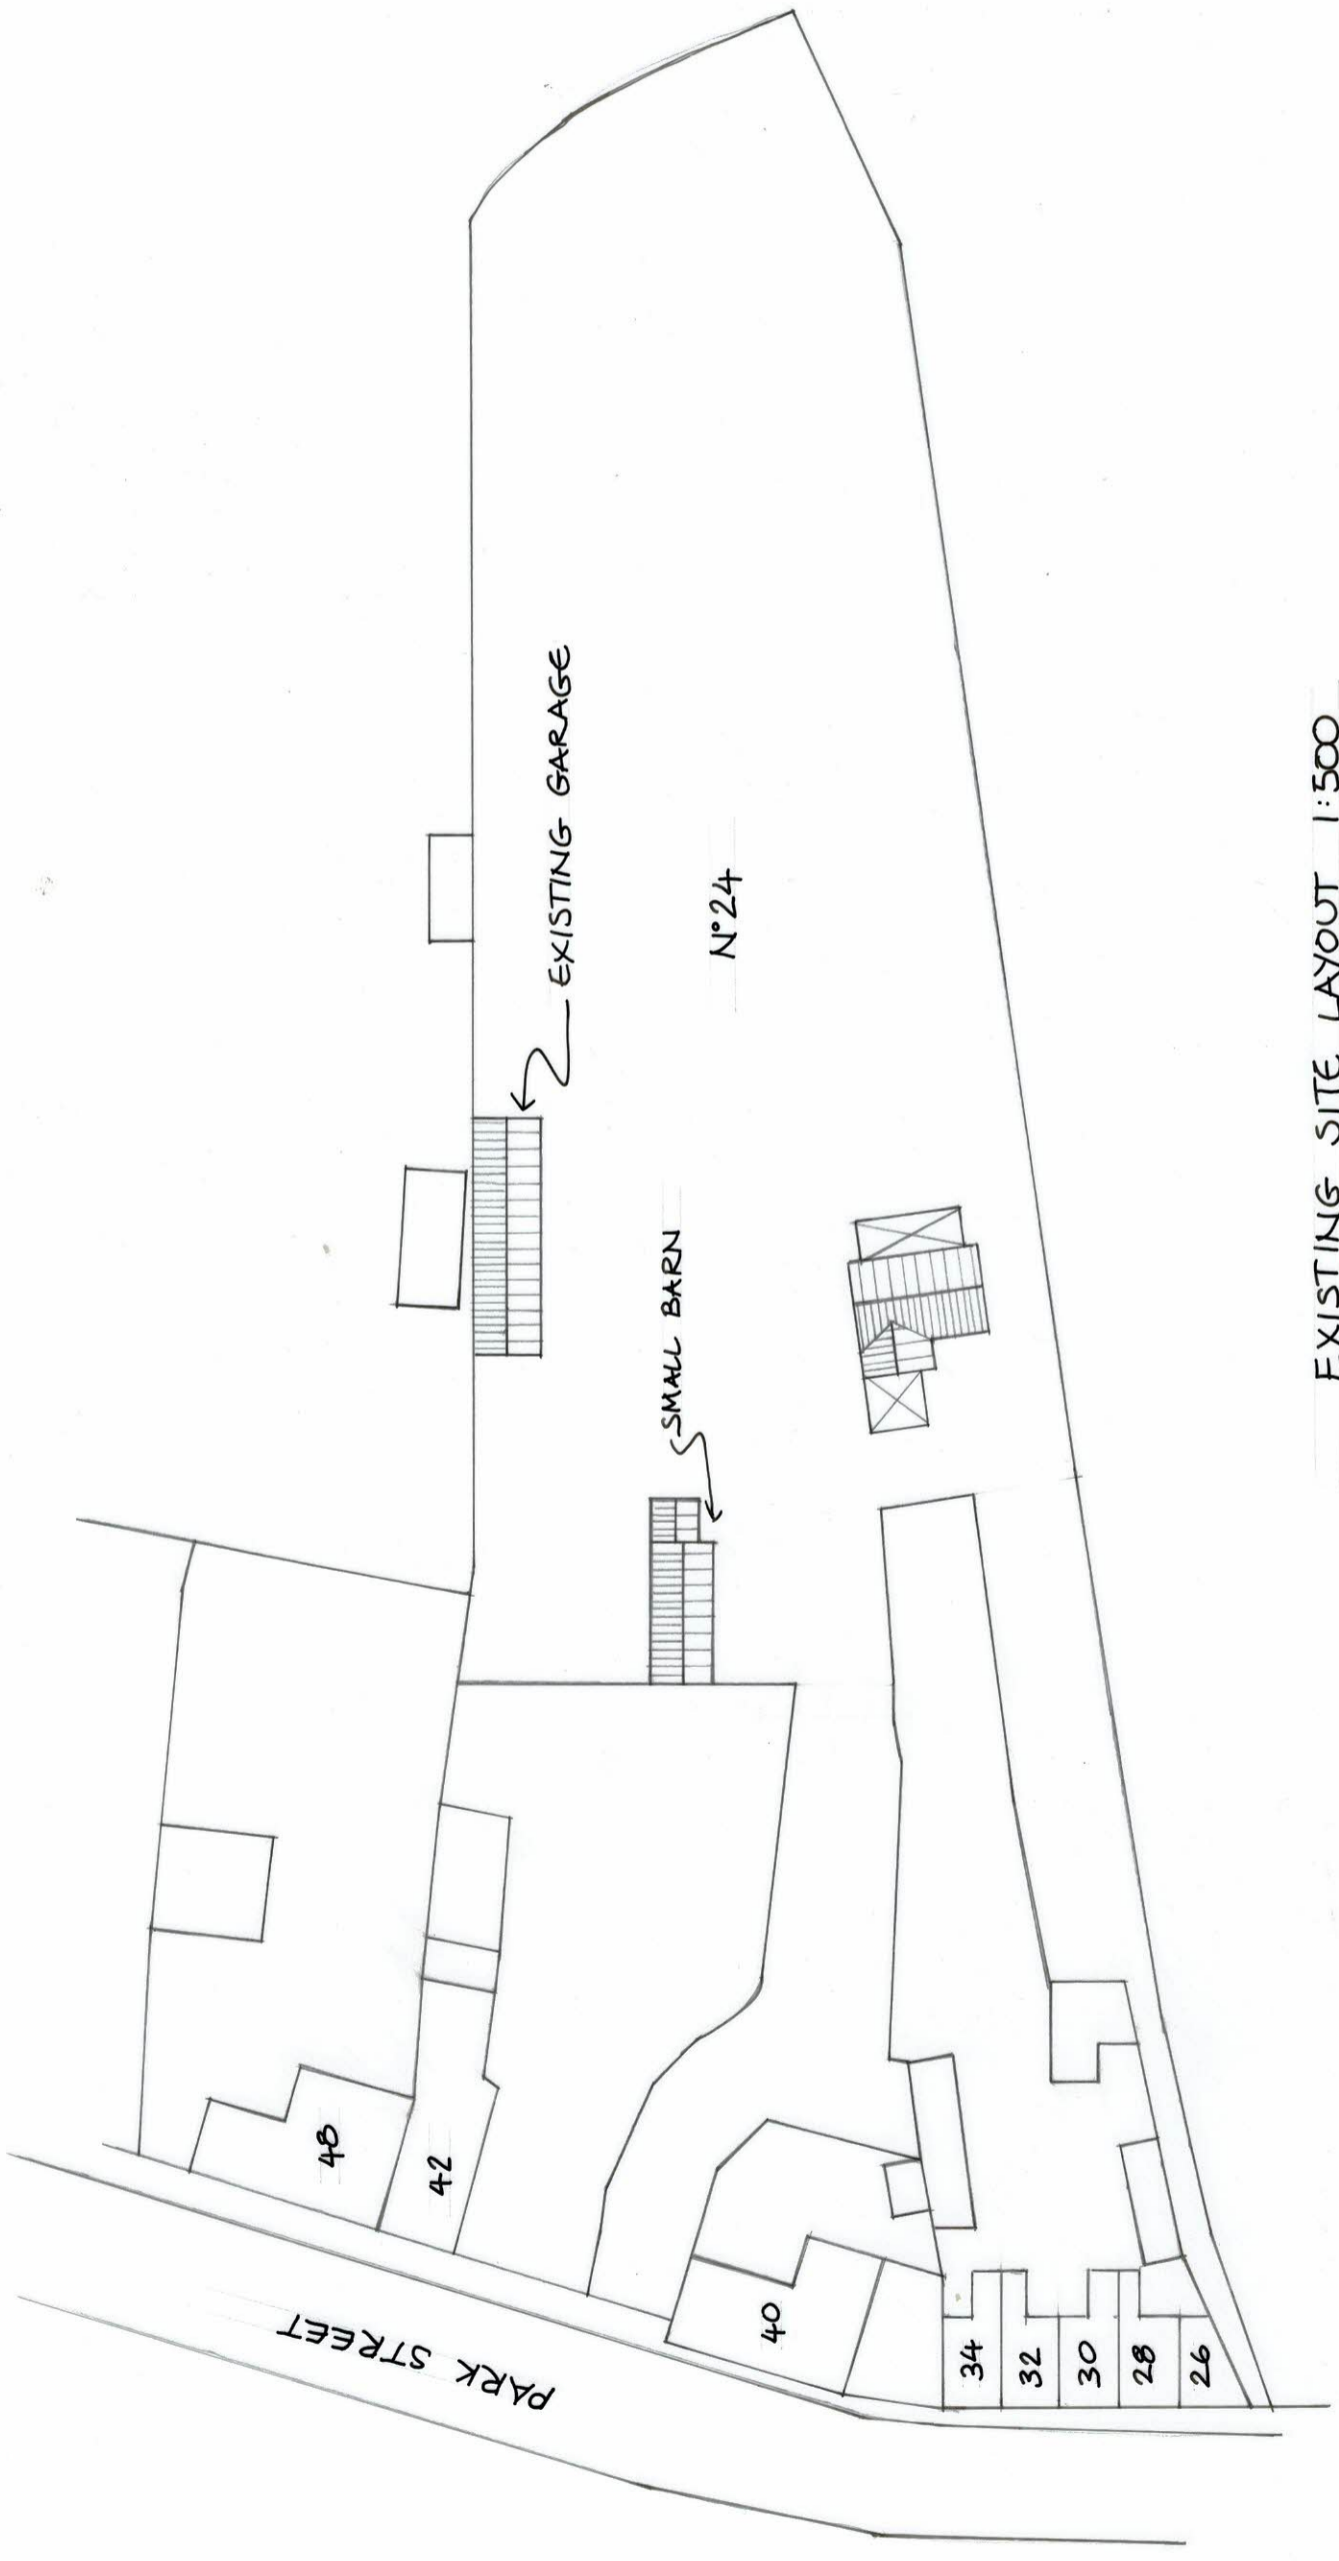

EXISTING SITE LAYOUT 1:500

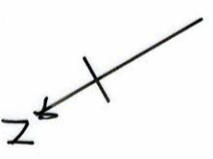