


EXISTING FLOOR PLAN

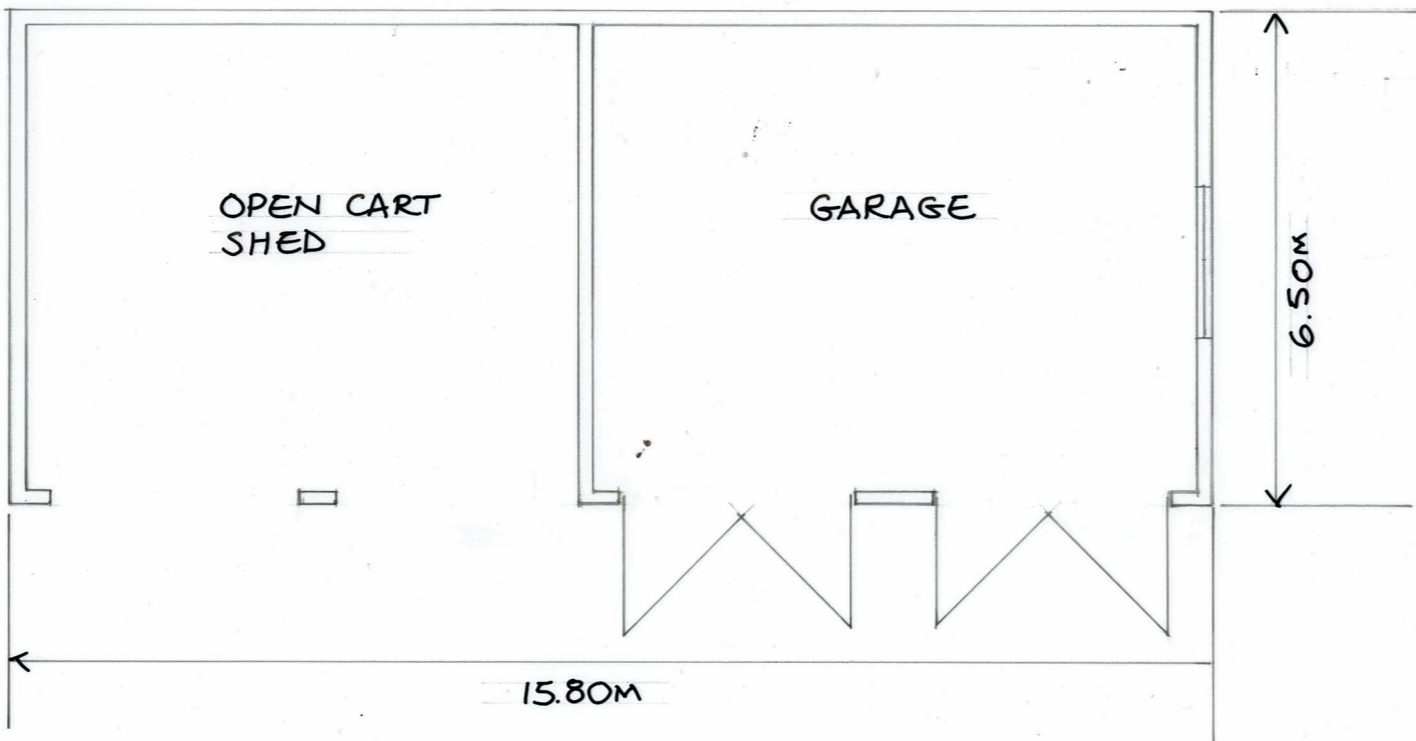

PROPOSED FLOOR PLAN

DATE	AUGUST 23
Scale	1:100
Design	Emily Brown
DRG	1708237
EXISTING AND PROPOSED GARAGE / CART SHED FLOOR PLAN	
EXTENSION AND INTERNAL ALTERATIONS	
24 PARK STREET KINGS CLIFFE PETERBOROUGH PE8 6XN	
Mr and Mrs R CALDWELL 24 PARK STREET KINGS CLIFFE PETERBOROUGH PE8 6XN	
Emily Brown Architectural Design Services 43a West Street Kings Cliffe Peterborough PE8 6XB Tel 07884188916	