




## BLOCK PLAN

scale 1:500



## LOCATION PLAN

scale 1:1250

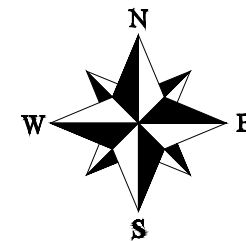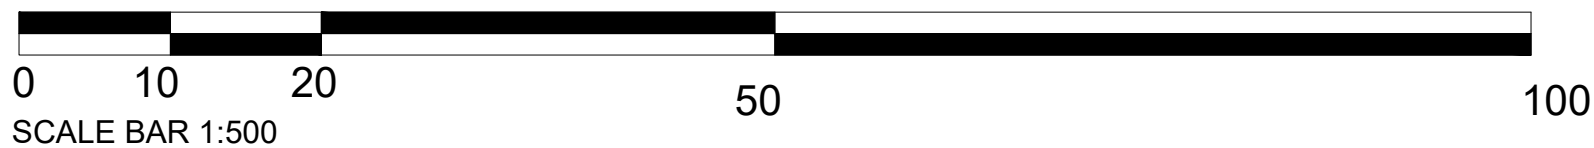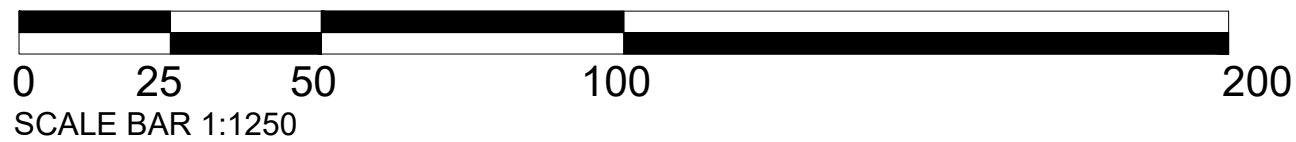

This drawing is the property of BM Plan and Design  
Copyright is reserved by them and the drawing is issued  
on the condition that it is not copied, reproduced, retained  
or disclosed to any unauthorised person, either wholly or  
in part without the consent in writing of BM Plan and Design

This drawing is for the purpose of PLANNING/BUILDING CONTROL  
APPROVAL ONLY. Any construction carried out directly from these  
drawings is outside the responsibility of the authors.  
Any discrepancy contained within these drawings is to be  
reported immediately.


Ref	Date	Revision	By

Client :  
MR & MRS McDONALD  
11 KIPPEN DRIVE  
CLARKSTON  
G76 8JG

Project :  
11 KIPPEN DRIVE  
CLARKSTON  
G76 8JG

Title :  
LOCATION/BLOCK PLANS

Drawing No : 575-24-PL-03	Rev : 	Scale : VARIES
Date : MAR 24	Drawn by : BMcD	Checked by : 

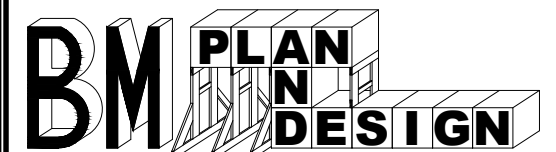

144 Moraine Drive  
Blairdardie  
Glasgow  
G15 6JD  
Tel: 0141-944-0594 Mob: 07708329290  
E-mail: [Info@bmplananddesign.co.uk](mailto:Info@bmplananddesign.co.uk)  
Web: [www.bmplananddesign.co.uk](http://www.bmplananddesign.co.uk)