


House

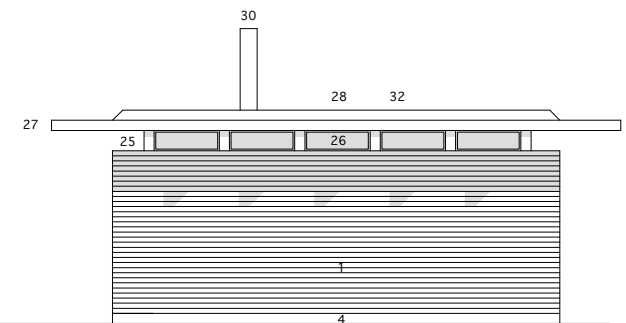


Gym pavilion

KEY

- 1 Brick
- 2 Pre-cast concrete lintel to match brick colour
- 3 Pre-cast cill to match brick colour
- 4 Brick damp proof course
- 5 Vertical timber boarding
- 6 Stainless steel projecting drip stop
- 7 Stainless steel projecting capping
- 8 Zinc roof
- 9 Zinc integrated flush gutter
- 10 Zinc cladding to dormer window
- 11 Solid timber boarded hinged door
- 12 Fixed double glazed window
- 13 Top hung double glazed operable window
- 14 Side hung double glazed operable window
- 15 Solid openable ventilation panel
- 16 Solid fixed powder coated aluminium window panel
- 17 Double glazed door with powder coated aluminium modesty panel
- 18 Full height double glazed sliding doors

- 19 Full height fixed double glazed doors
- 20 Powder coated aluminium panel
- 21 Metal balustrade of steel flats finished in silver-grey micaceous iron oxide paint
- 22 Brick chimney stack
- 23 Openable pair of glazed Velux rooflights
- 24 Metal chimney cowl finished in silver-grey micaceous iron oxide paint
- 25 Timber beams
- 26 Fixed double glazed clerestory window
- 27 Painted timber edge trim
- 28 Insulated flat roof
- 29 Flue to wood burning stove
- 30 Flue to pool plant
- 31 Green roof
- 32 Location for photovoltaic panel array
- 33 Vertical timber boarded fence
- 34 Pre-cast concrete roof to match brick colour
- 35 Pre-cast concrete coping to match brick colour
- 36 Double glazed side hung door

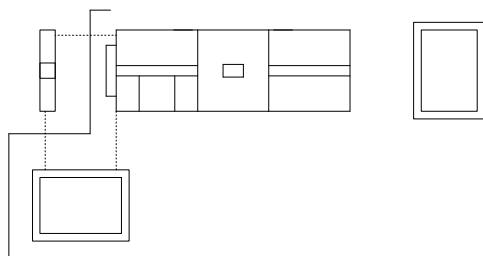

JADE HOUSE
COMMON LANE, LETCHMORE HEATH
MR. & MRS. LEVENSTEIN

drawn by: | checked by: | size: A2 | copyright 2013

TITLE PROPOSED DETAILED WEST
ELEVATION WITHOUT GARDEN WALL

SCALE 1:50 DATE 21 APRIL 2024

219 | Rev A | PP-28

PLANNING

Notes

A2 sheet

To be read in conjunction with the specification and all relevant drawings. Contractor to check all dimensions on site. Do not scale from this drawing.

