



PLANNING ISSUE

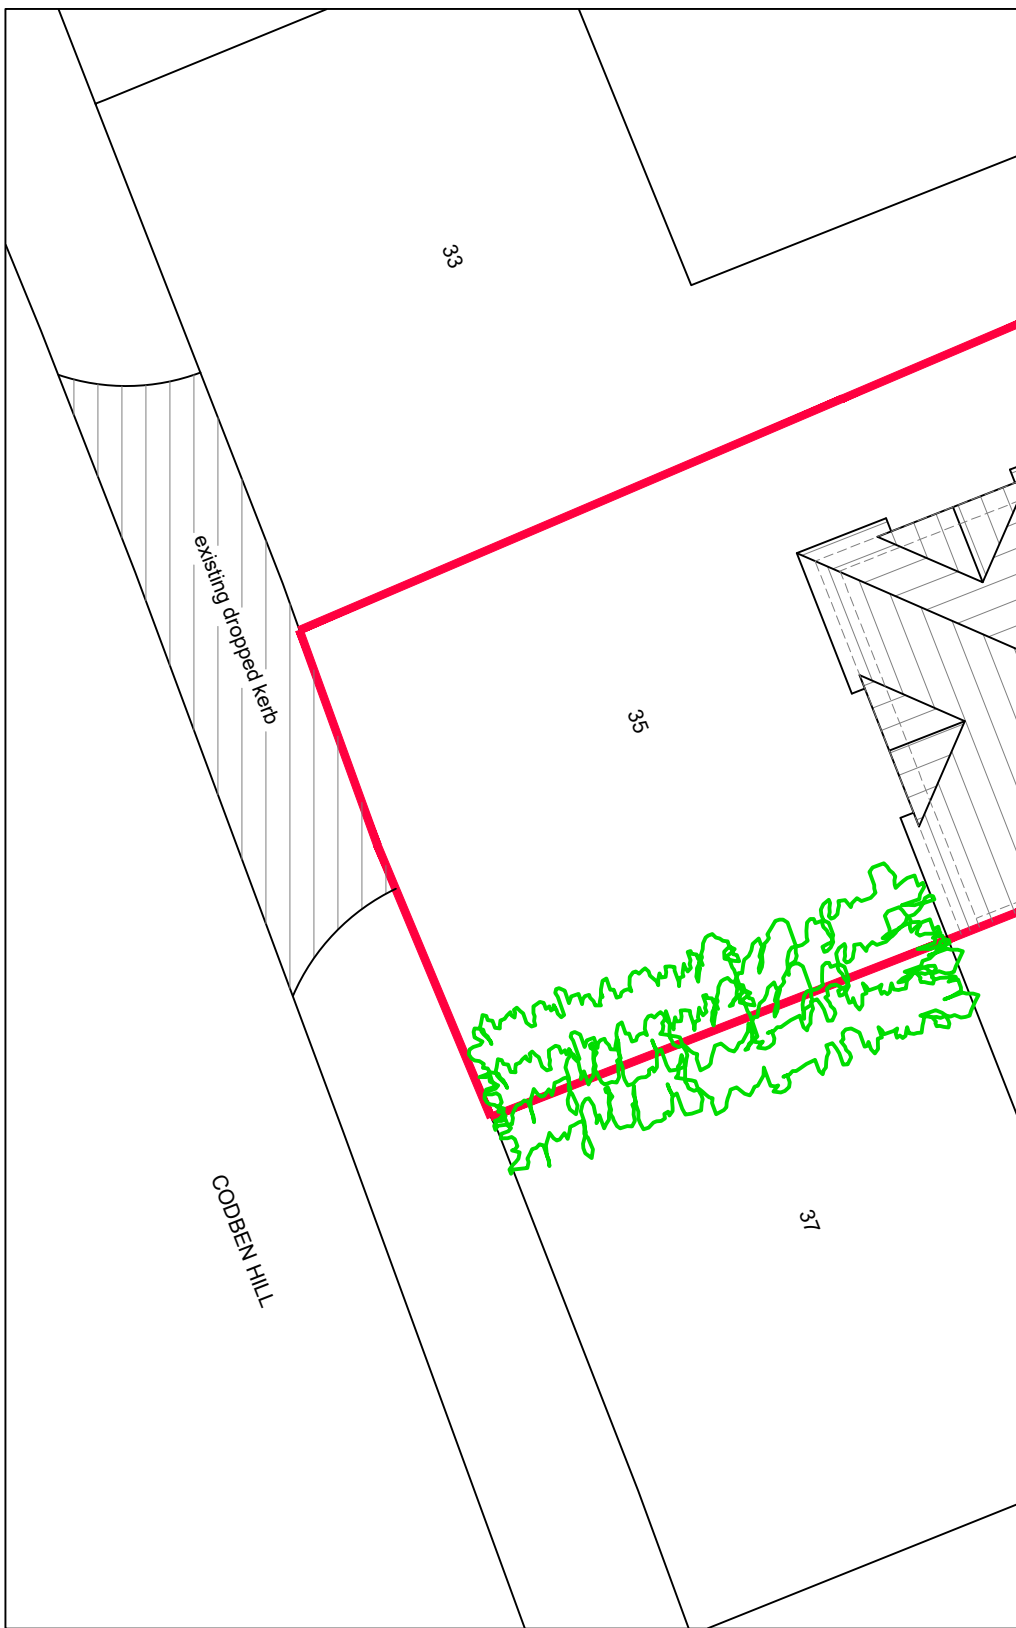


Existing Block Plan  
1:100

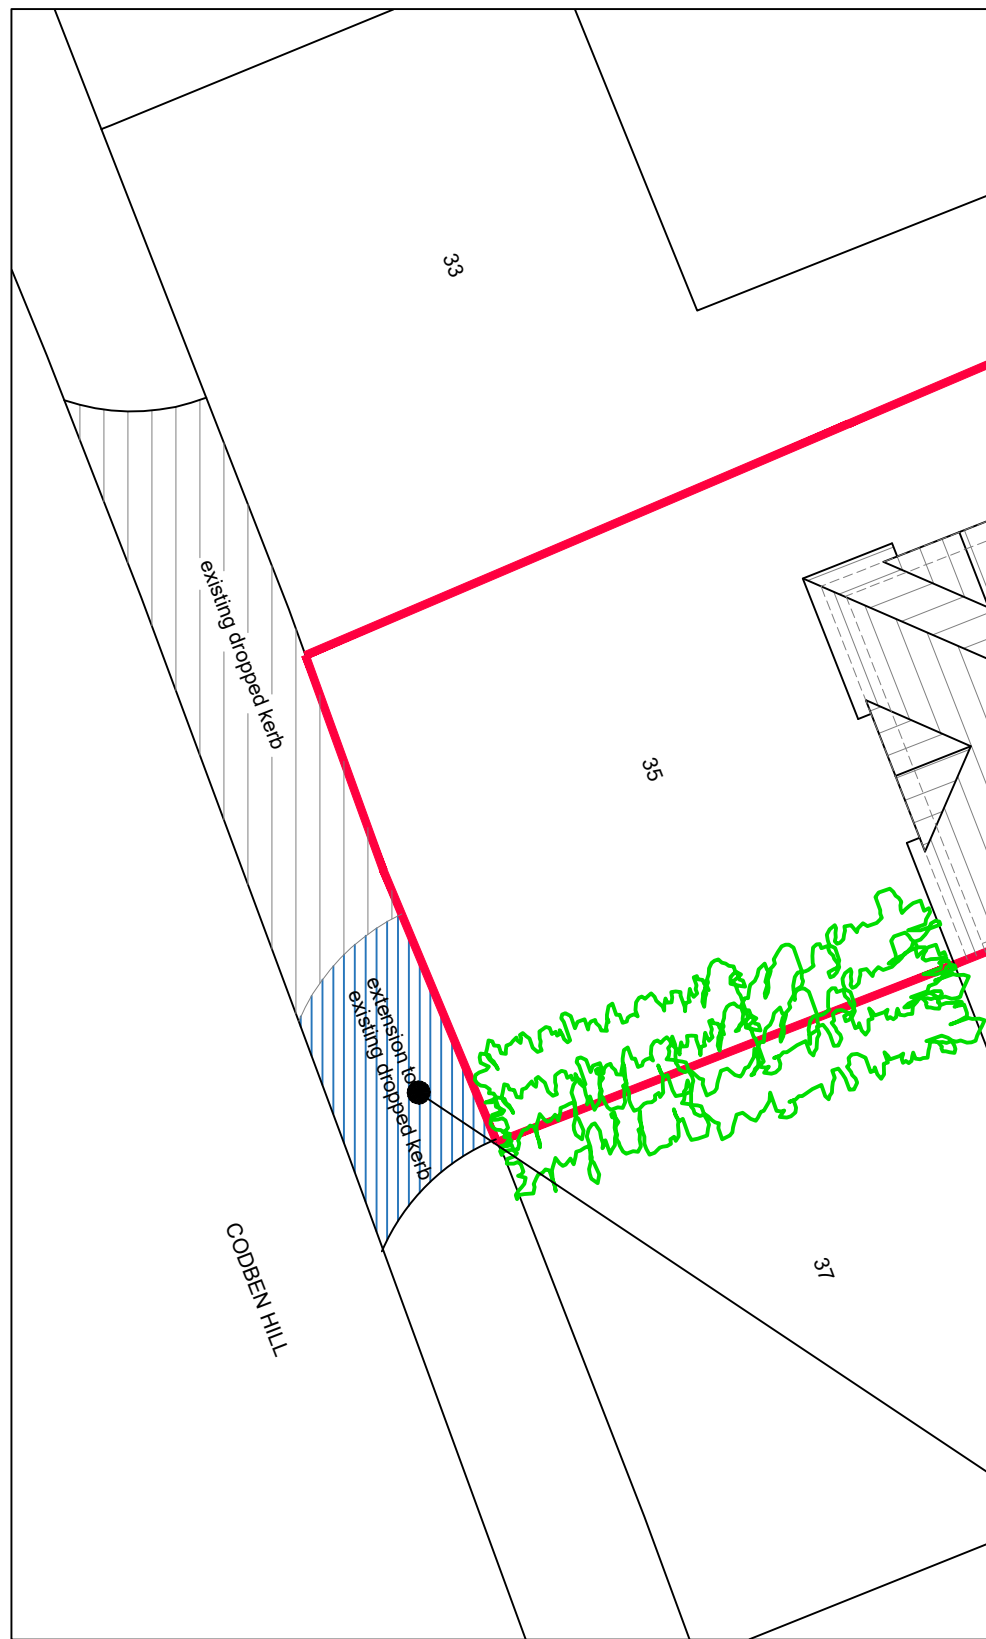


Proposed Block Plan  
1:100



Site Location Plan  
1:1250

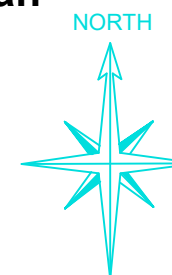

Extension to Existing  
Dropped Kerb

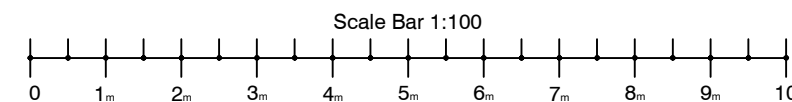

Rev A - Site location plan updated

John Farquharson Partners Ltd  
6 Hare Hall Lane,  
Gidea Park,  
Essex, RM2 6BD  
Tel: 01708 75 00 11  
E.Mail: admin@jfpengineers.co.uk



Job Title  
**PROPOSED EXTENSION TO  
EXISTING DROP KEB AT  
35 COBDEN HILL RADLETT WD7 7JL**

Drawing Title  
**Existing & Proposed Block Plan  
& Site Location plan**

Job/Drawing No. <b>9569 / P101</b>		©		
Scale As Shown at A3	Date April-2024	Drawn BS	Checked RSS	Revision A