
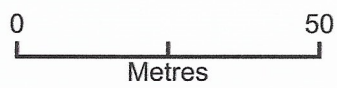


Location Plan - 12 Burgh Heath Road

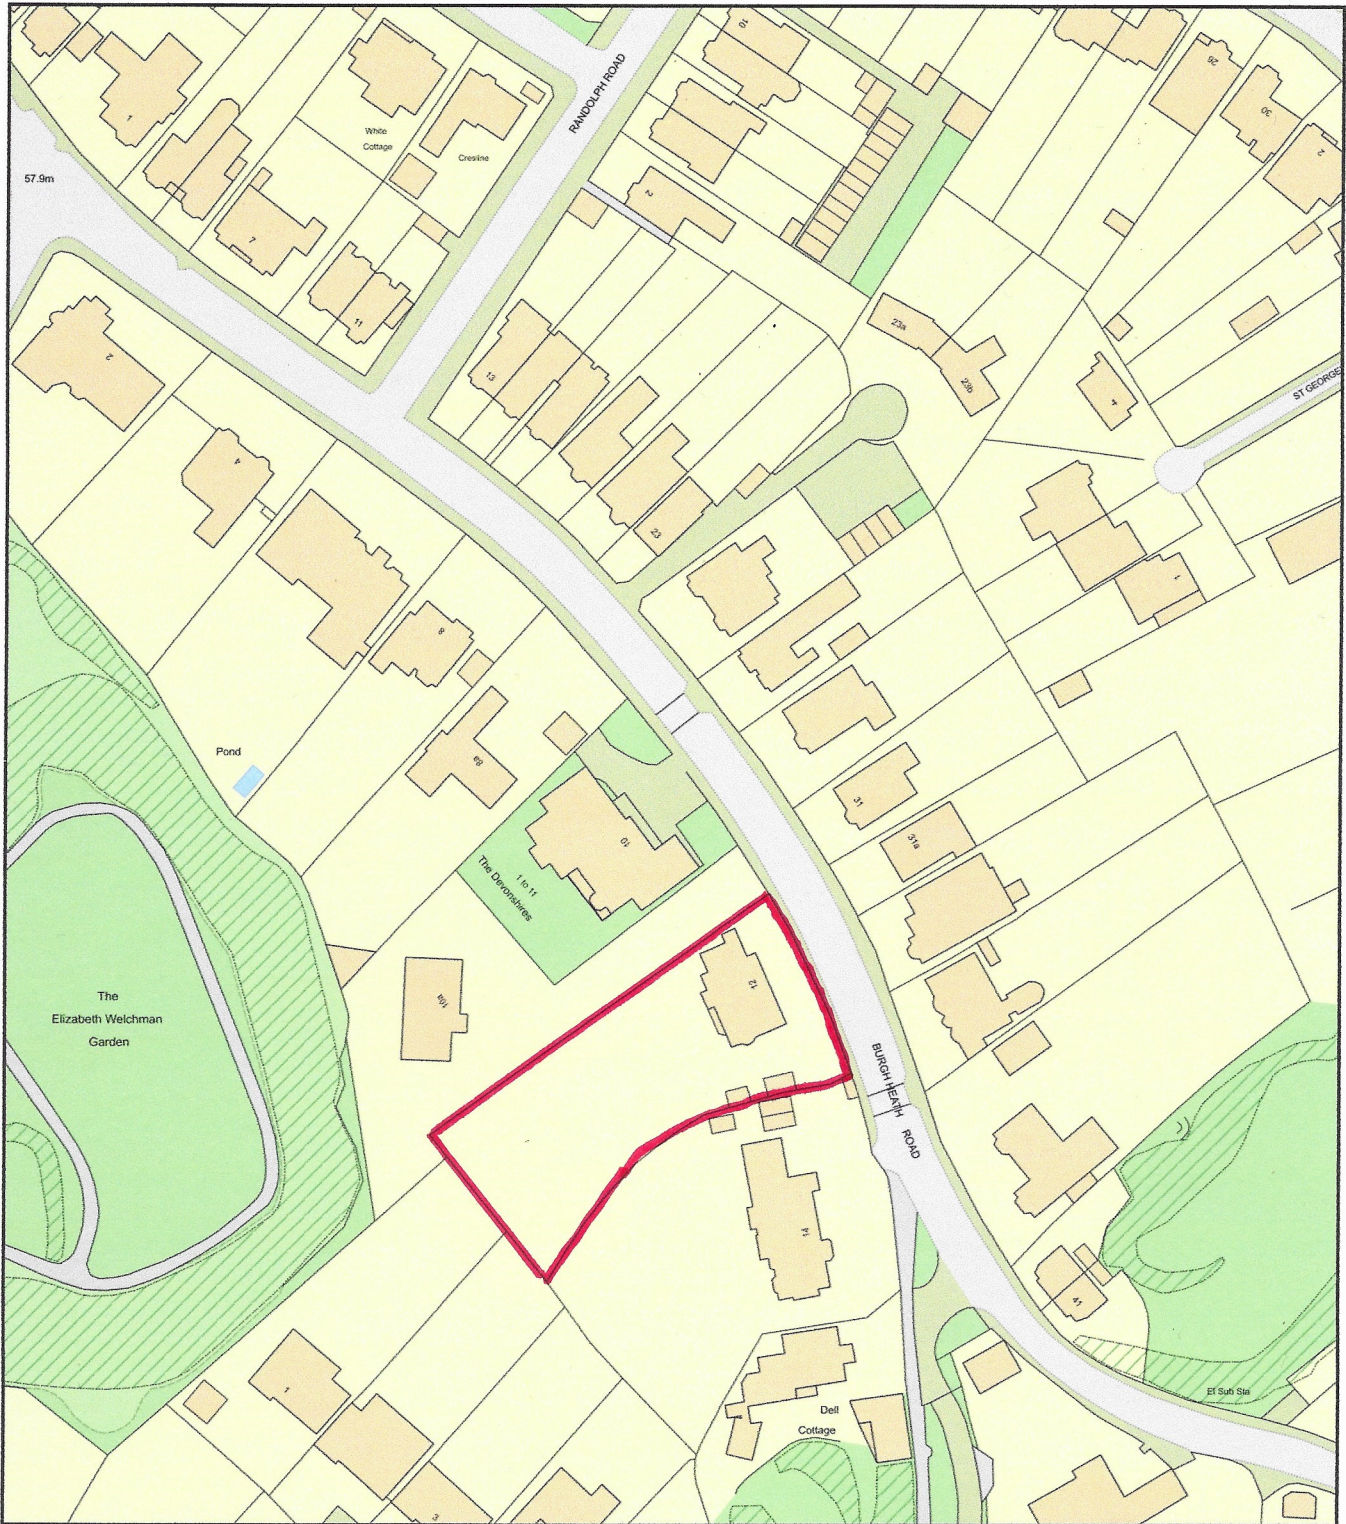

Plan Produced for: Mr and Mrs Roberts

Date Produced: 12 Apr 2024

Plan Reference Number: TQRQM24103083554077

Scale: 1:1250 @ A4