
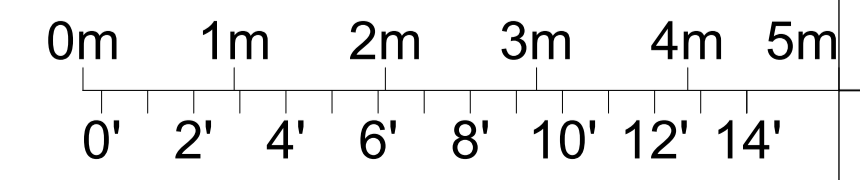
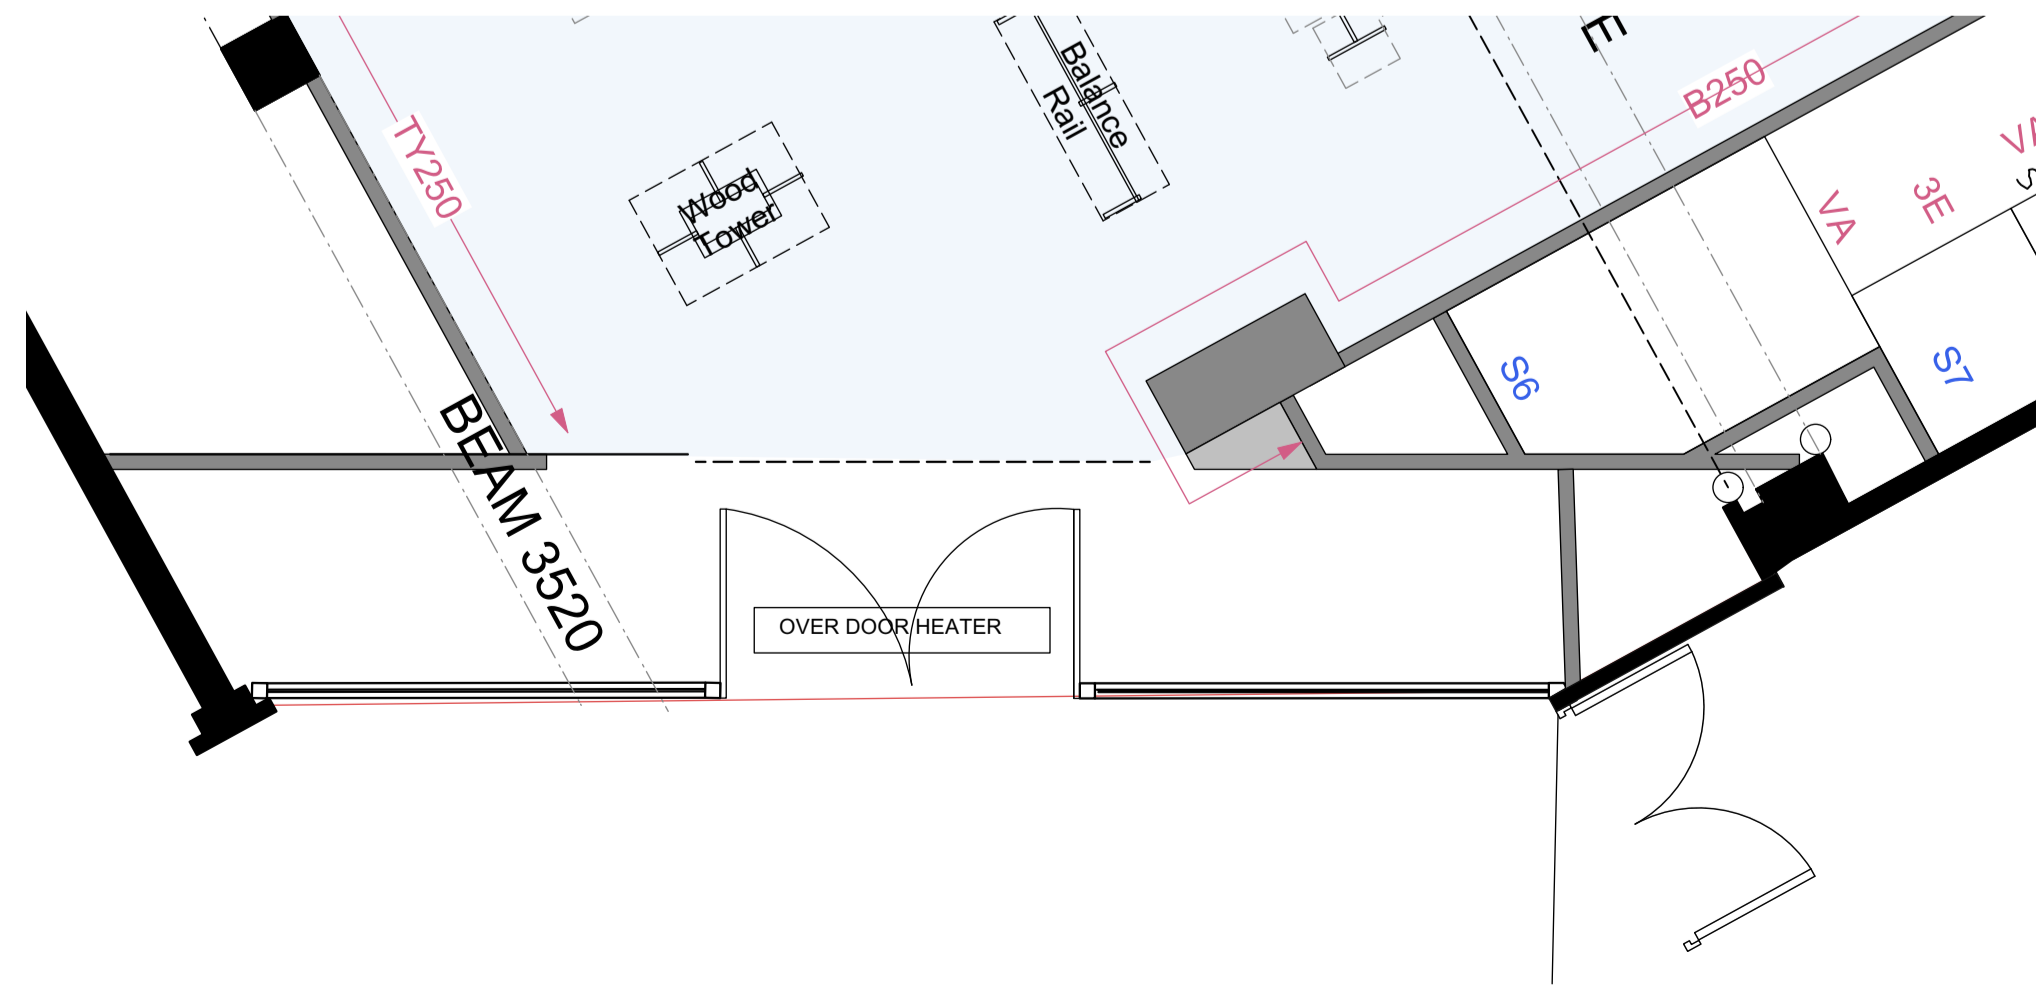


LANDLORD SHUTTER DETAIL 1:5

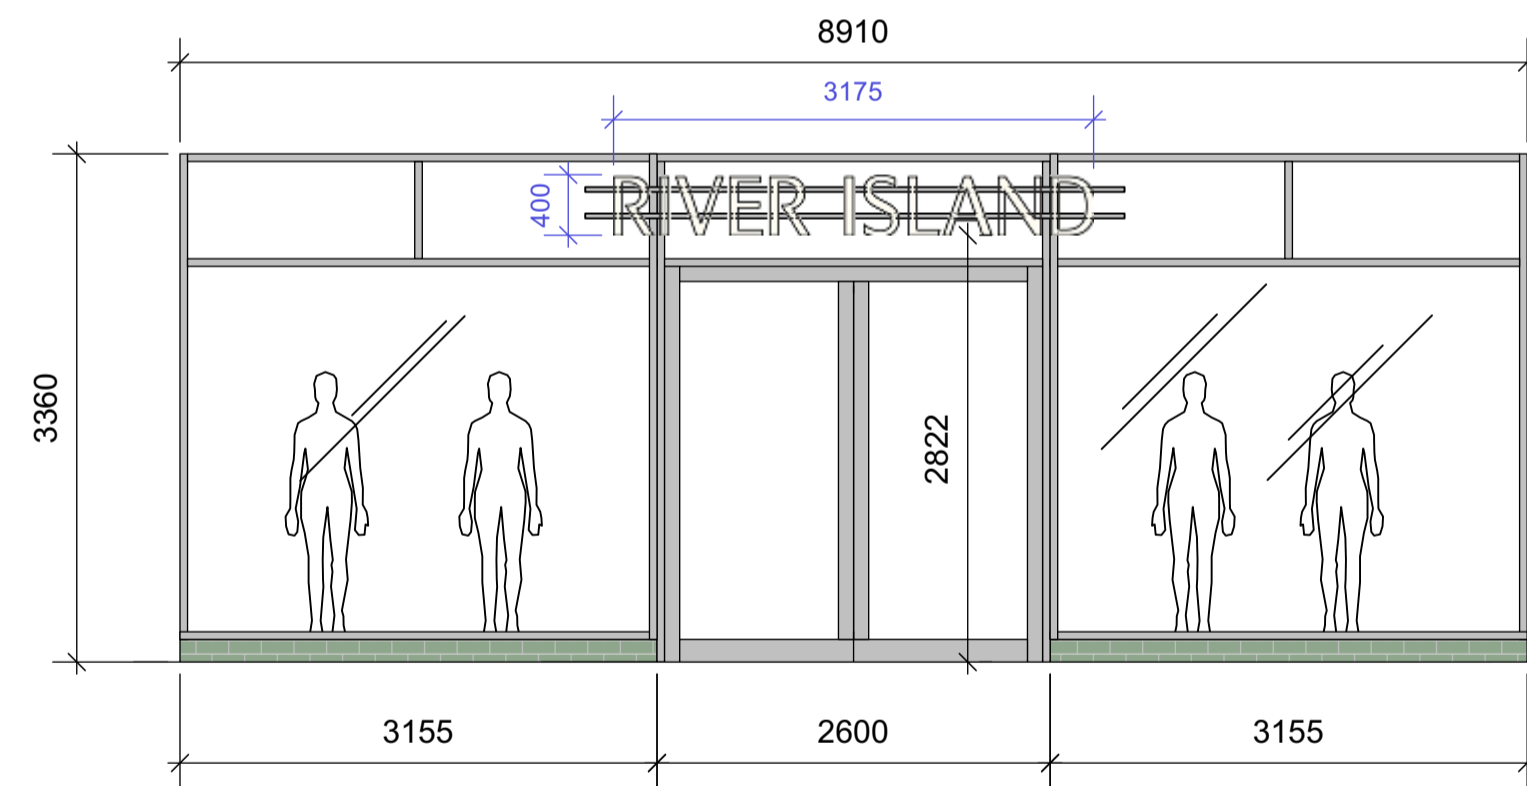

REVISIONS	DESCRIPTION	DATE	INITIAL
UPGRADE			
<h1>RiverIsland</h1>			
PROJECT		CHEK'D	
UNIT 2.24 LEEDS TRINITY SHOPPING PLAZA		DATE	18.04.23
		SCALE	1:50 @ A1
TITLE		DRAWN BY	HK
EXISTING SHOPFRONT RETURN ELEVATION		DRAWING NO.	939.22.02