


KEY

Please refer to Tamla Trees report for details

- Category A - Trees of high quality
 - Category B - moderate quality
 - Category C - low quality
 - Category U - Dead, Dying or Defect trees with <10 years retention value
- RPA - root protection area as defined by Table 2 BS 5837:2012
 - Proposed removal - to facilitate Development
 - TP_F Location of protective fencing - BS 5837 Feet Fence (or similar)
 - Temporary ground protection
 - Existing building
 - Proposed extension

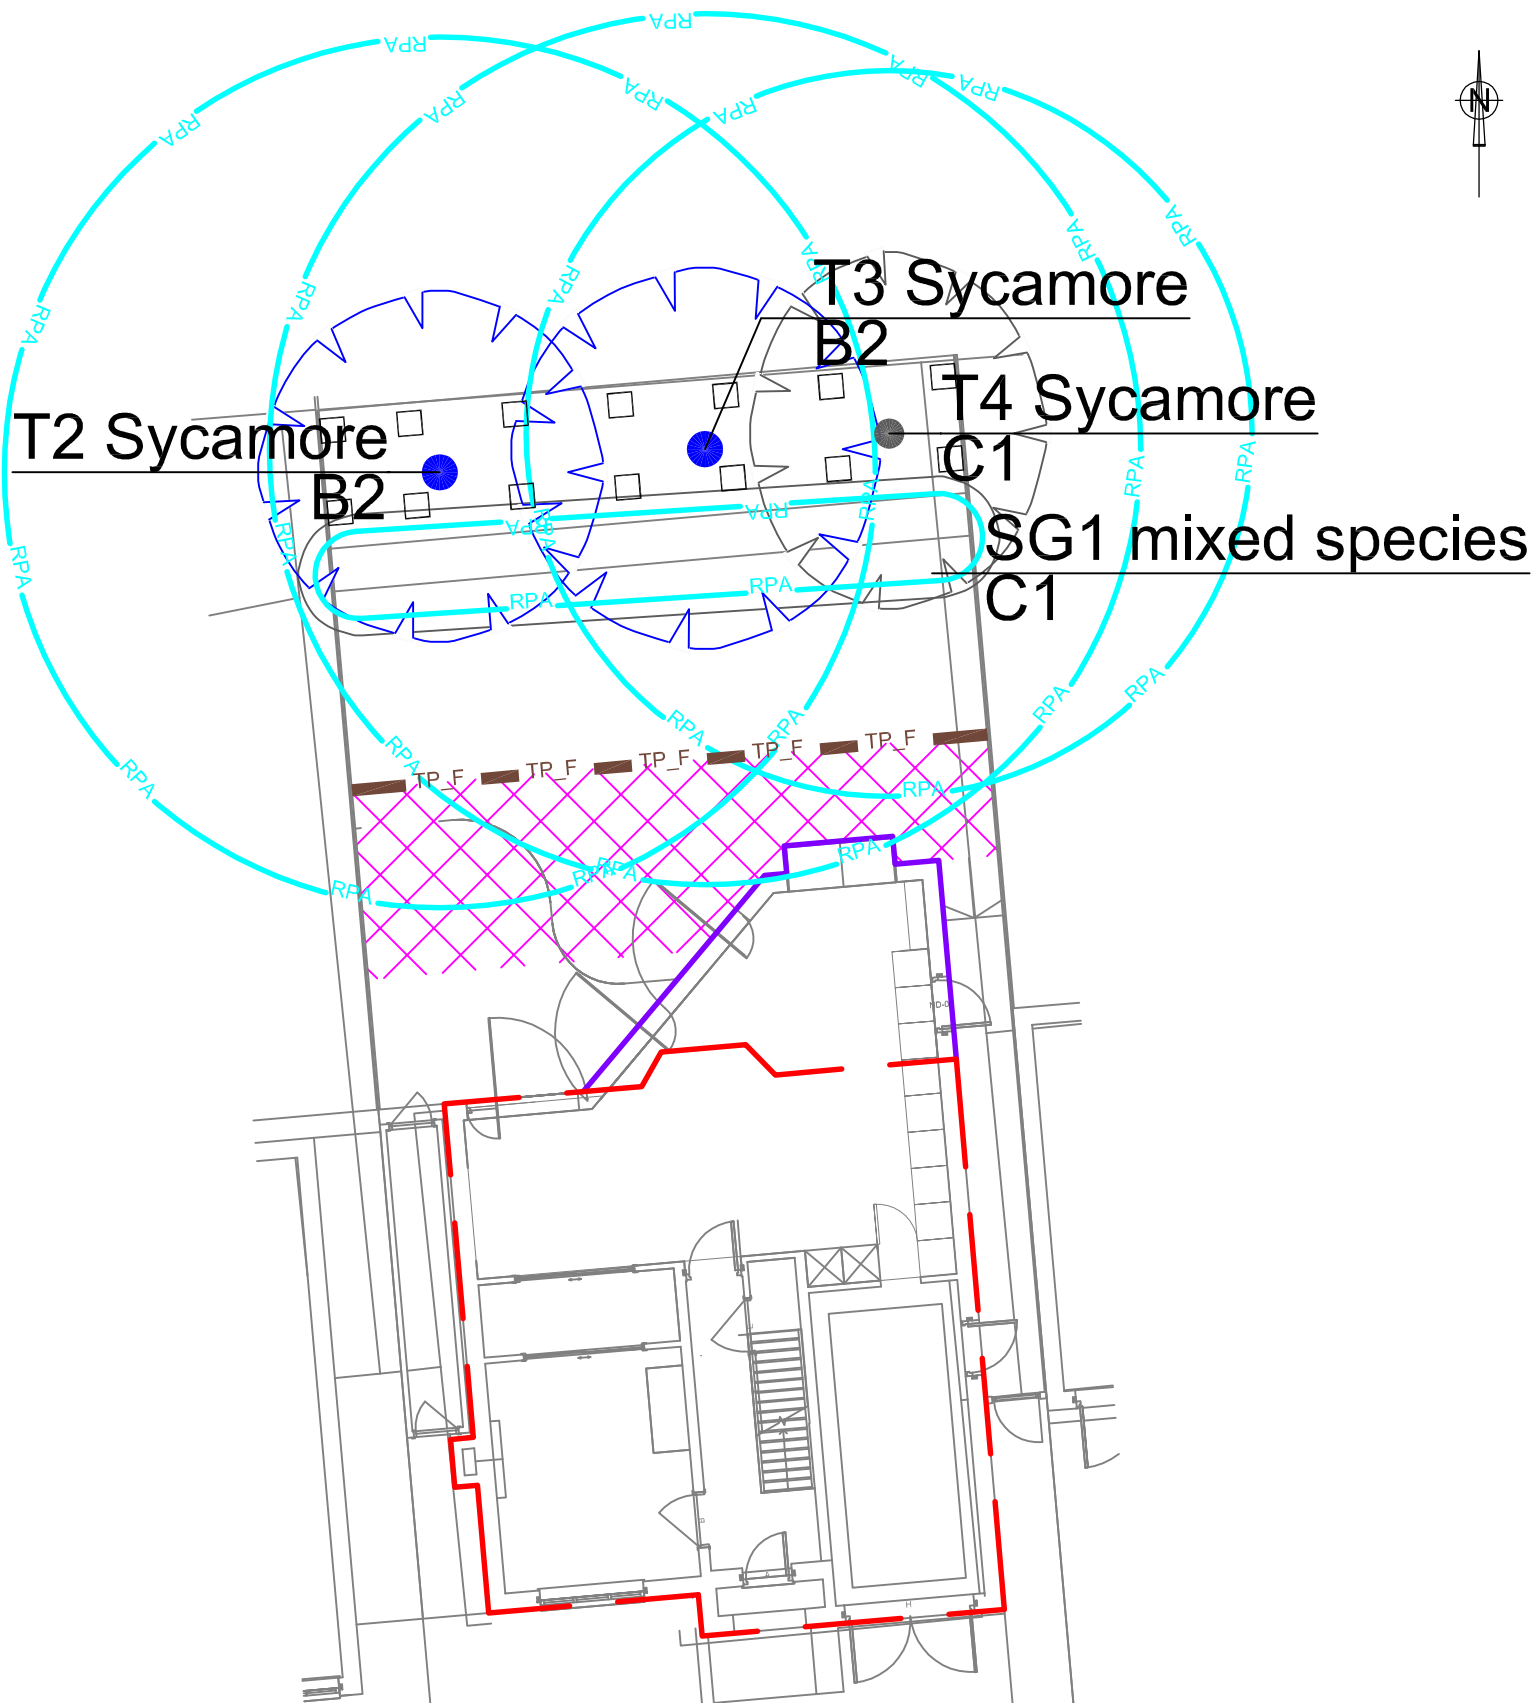

T1 Crab Apple C1

Stage 1

- Install Tree Protective Fencing.
- Install Temporary Ground Protection.

Stage 2

- Include tree protection in site induction briefing.
- Undertake & Record Weekly Check.
- Complete Construction Works.

Stage 3

- Maintain protection until all site works complete.
- Remove Fencing.
- Mulch/ BS3882 compliant topsoil to 'make good'.

NOTE # Tree positions indicatively mapped due to lack of detailed topographical plan

REV AMENDMENTS DRAWN DATE AUTH'D

PROJECT
**3 Fountain Drive,
Carshalton,
SM5 4AE**

CLIENT
Mr T Cheung

TITLE
Tree Protection Plan (TPP)

Job 03855R	Scale 1:125 @ A3	DRG NO	Revision
Date 29/04/2024	Type a	03855P_TPP_01	B

Tel: 01252 811 233
Email: info@tamlatrees.com
Web: www.tamlatrees.com

Temporary Ground Protection Specification

To be installed prior to any on site activity (demolition or construction)

- Retain existing on site hard standing if present for as long as possible.
- If indicated new temporary ground protection should be installed as part of the tree protection measures prior to work starting on site.
- For exposed unmade ground within Root Protection Area.
- To be laid on non-permeable membrane.
- We recommend 3m x 1m x 20mm mats manufactured from recycled HMPE plastic, with carrying handles and an engraved grid pattern with minimum 150mm overlap to join together.

To cover all exposed unmade ground for tree Root Protection Area outside of Tree Protective Fencing

Tree Protection Specification

Fencing to be installed prior to any on site activity (demolition or construction)

TREE PROTECTION AREA

If you require access contact Site Manager

THESE TREES ARE PROTECTED BY PLANNING CONDITIONS AND/OR IS THE SUBJECT OF A TREE PRESERVATION ORDER

GROUND PROTECTION HELPS TREE ROOTS - BREACHING A TPFA IS A CRIMINAL OFFENCE - HELP RETAIN HEALTHY TREES BY RESPECTING THIS FENCING

- Warning signs to be located every 5m and to be minimum A3 in size (i.e. 42cm x 29.7cm)
- To be checked and replaced as necessary.

Deviations from the advised tree protection compromises tree roots and should be avoided. The purpose of tree protection measures should be briefed to all on site staff.