



Belaysse Cottage
 Site Location Plan
 As Existing
 1:500

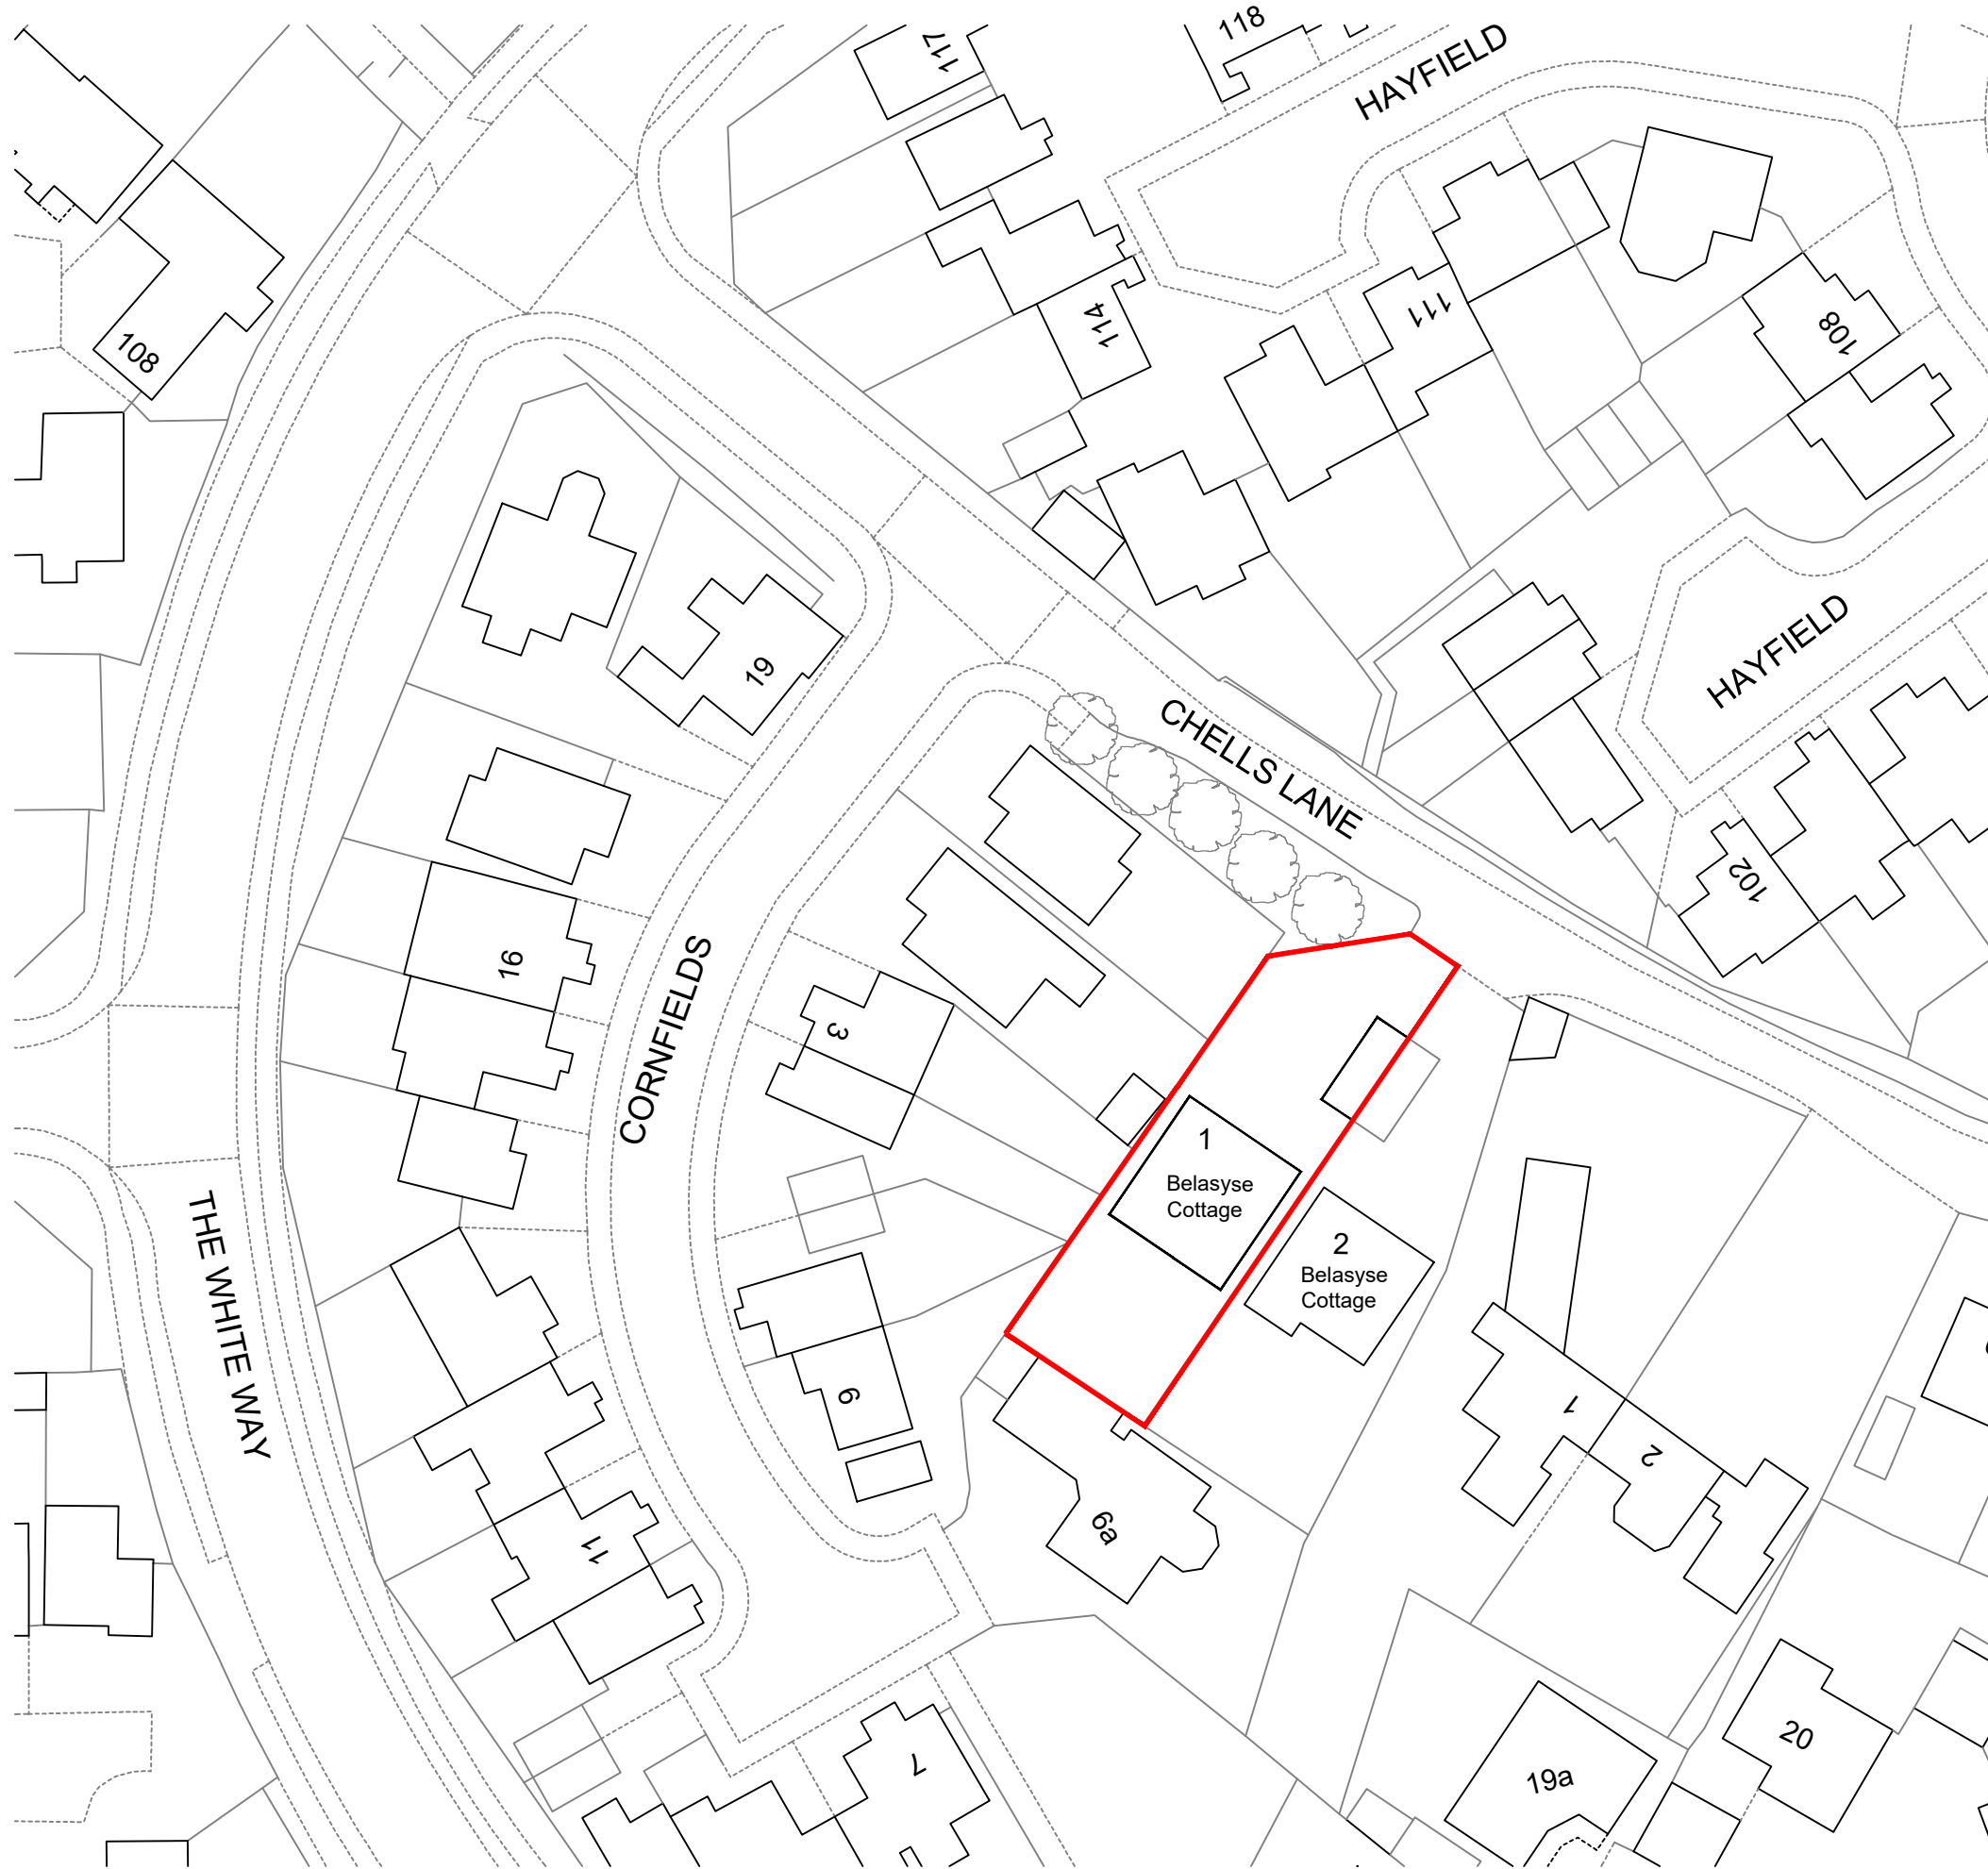

NOTES

1. NO NET SCALE
2. All dimensions are to be checked and discrepancies reported before construction
3. To be read in conjunction with all relevant Architect's and Consultant's drawings

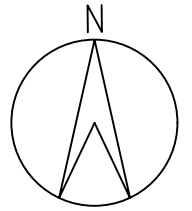

Rev.	Description	Date

PROJECT Belaysse Cottage
 1 Chells Lane, Stevenage
 SG2 7AA

TITLE SITE LOCATION PLAN
 EXISTING

DATE SCALE
 APRIL 2024 A3 = 1:500

PROJECT NO. DRG NO. REVISION
 XX