




EXISTING TIMBER FRAME
Cavity WALL

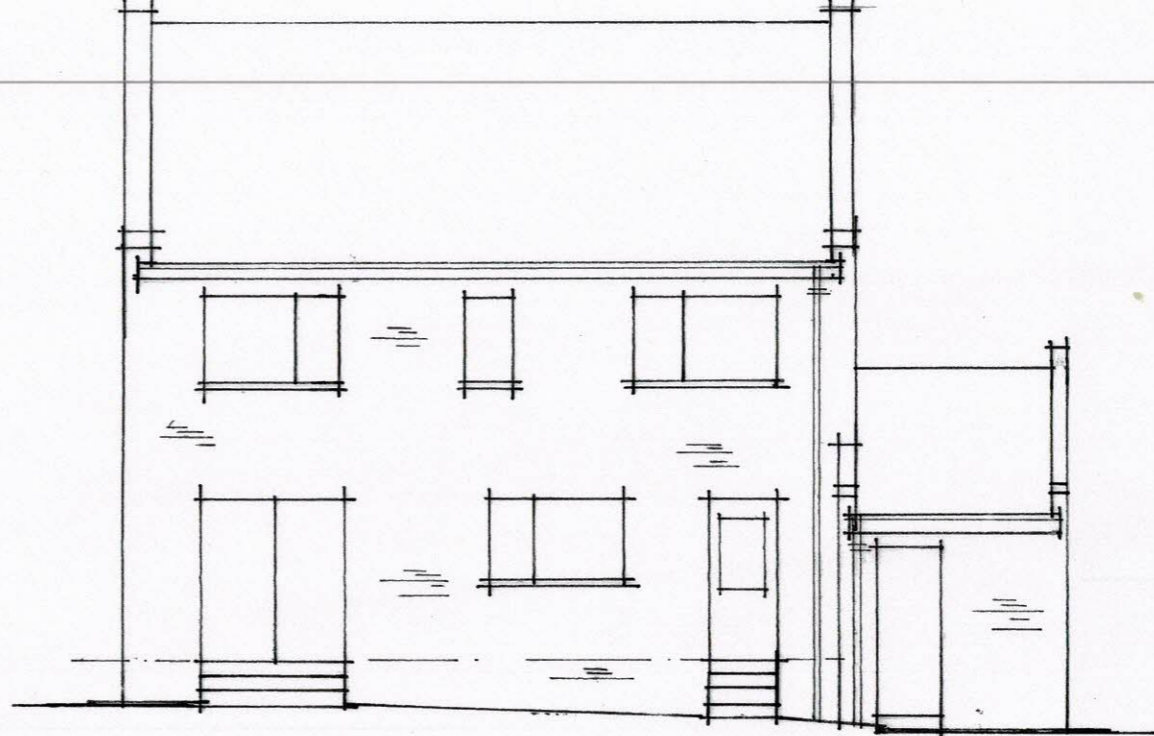

EXISTING REAR ELEVATION

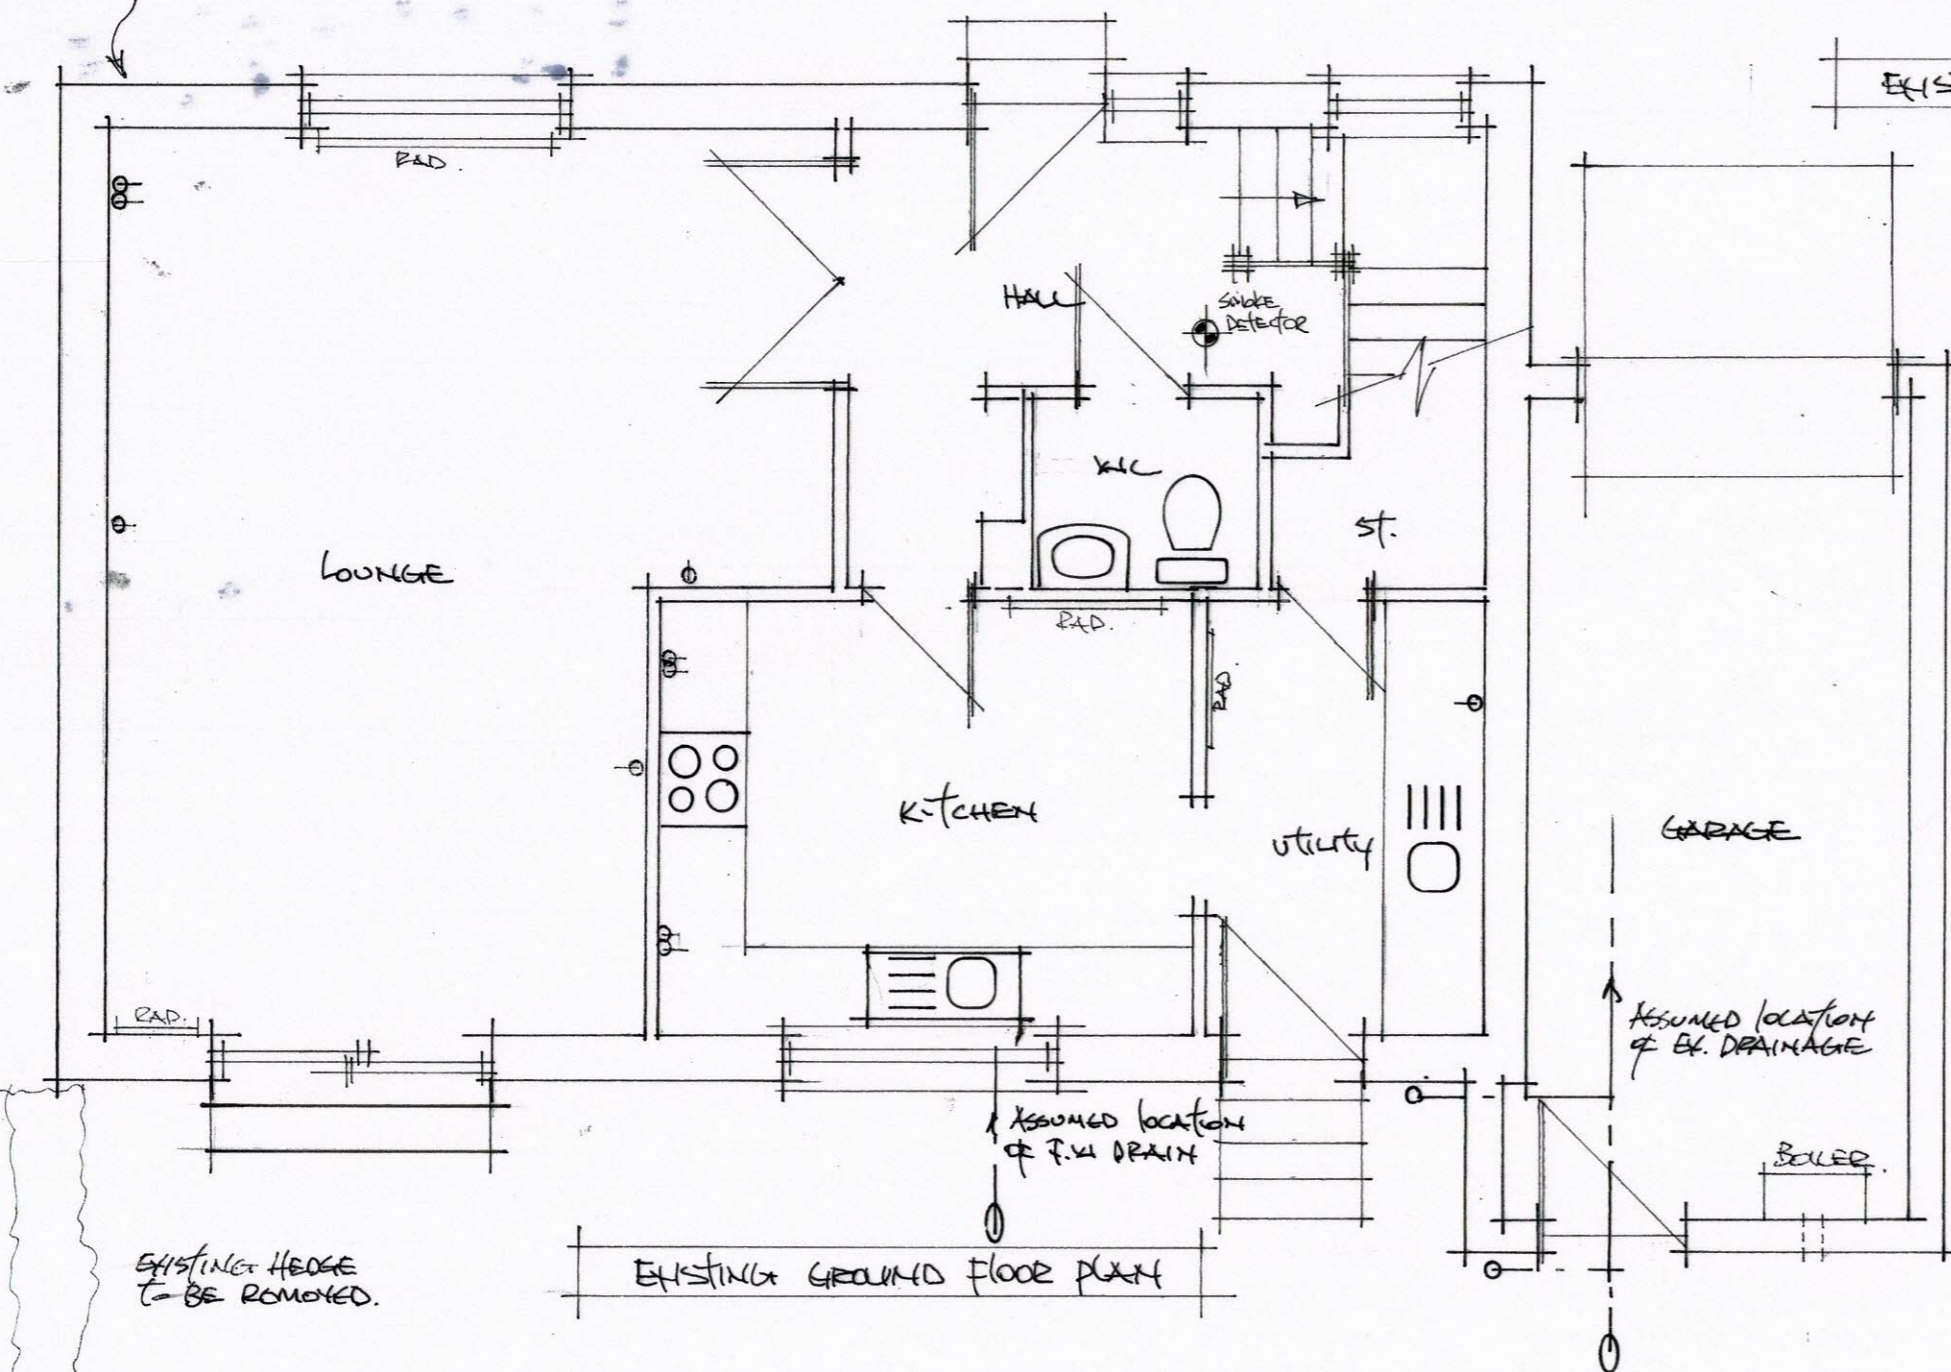

EXISTING GROUND FLOOR PLAN

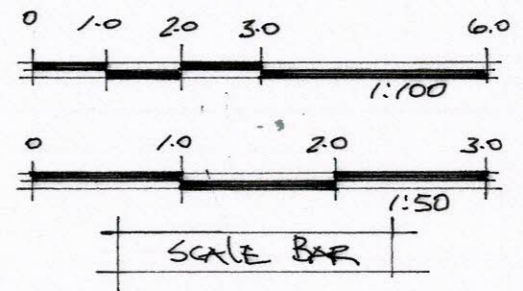

SCALE BAR

<p>PROPOSED EXTENSION TO HOUSE AT 3 KIRK LANE LIVINGSTON VILLAGE</p>	
<p>SCALE - 1:50, 1:100</p>	<p>DLG. N°-01</p>
<p>DATE - NOVEMBER 2021</p>	<p>REV. -</p>