



EXISTING GROUND FLOOR

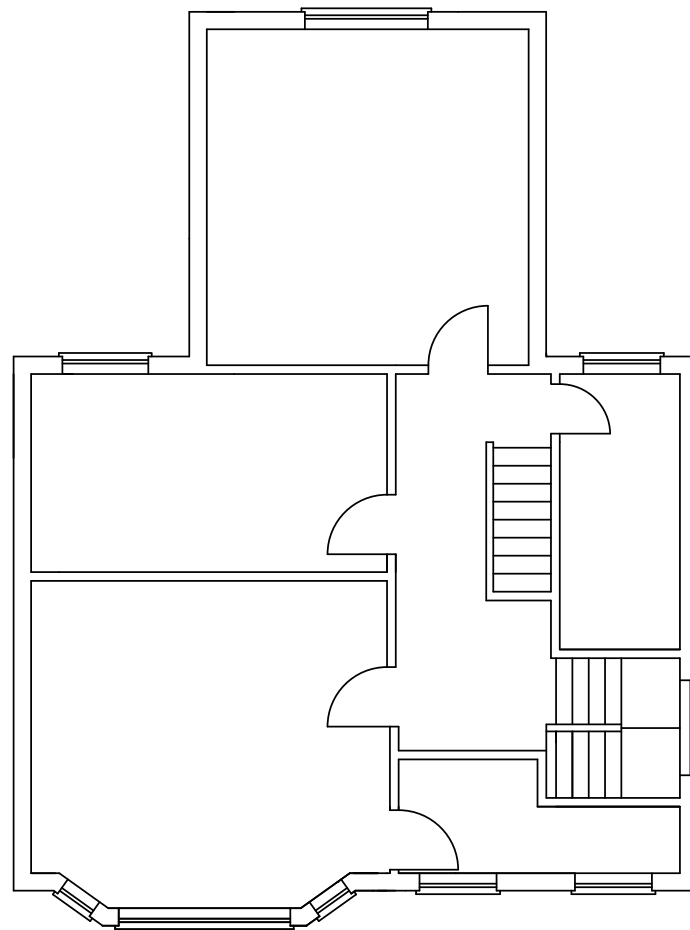

EXISTING FIRST FLOOR

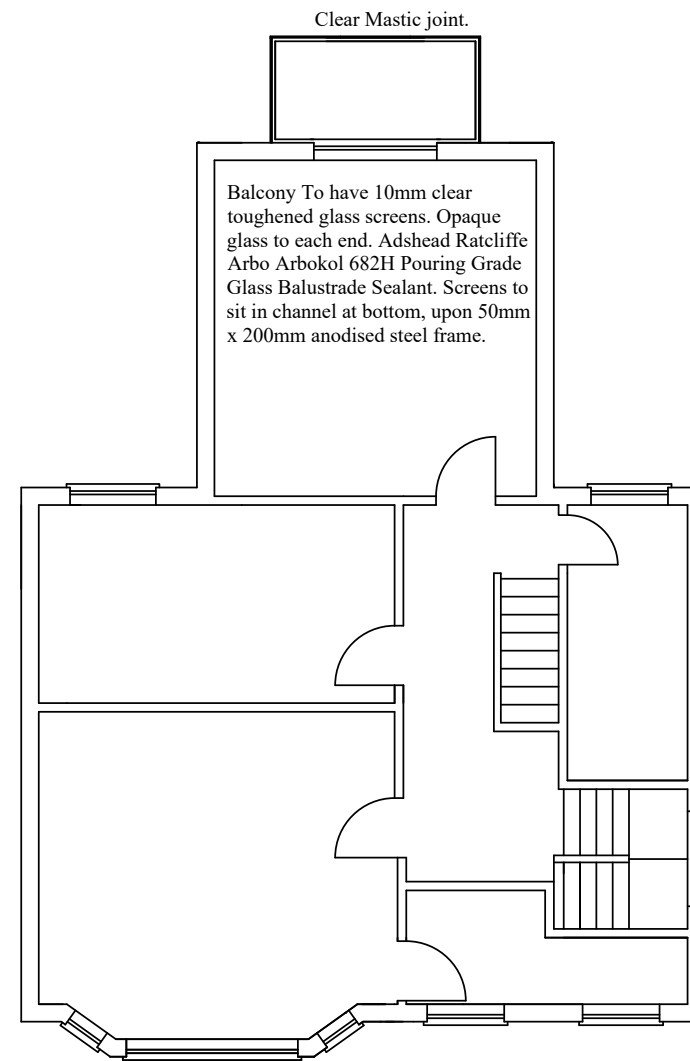

PROPOSED FIRST FLOOR

Clear Mastic joint.

Balcony To have 10mm clear toughened glass screens. Opaque glass to each end. Adsheed Ratcliffe Arbo Arbokol 682H Pouring Grade Glass Balustrade Sealant. Screens to sit in channel at bottom, upon 50mm x 200mm anodised steel frame.

NB:
ALTHOUGH EVERY EFFORT IS MADE TO ENSURE THE ACCURACY OF THESE PLANS, THE MEASUREMENTS ARE NOT GUARANTEED. ONE SHOULD RETAKE MEASUREMENTS AGAIN. THE PLANS HAVE BEEN DRAWN AS PER WHAT WAS VISIBLE UPON A SITE VISIT. THE INTEGRITY OF LOAD BEARINGS SHOULD BE CHECKED

ARCHER ARCHITECTURAL & DESIGN LIMITED 07484117997 www.plans4me.co.uk		
Site address Irvine House Shotley Road Chelmondiston IP9 1EE		
Client On behalf Gordon Dale		
Drg No 678744	Drn by JST	Date 19/04/2024
ISSUE # (a)	SCALE 1:100	