


Client: Abigail Stearn

Project Title: 14 Combs Green

Drawing status: Planning

Do not scale from drawing

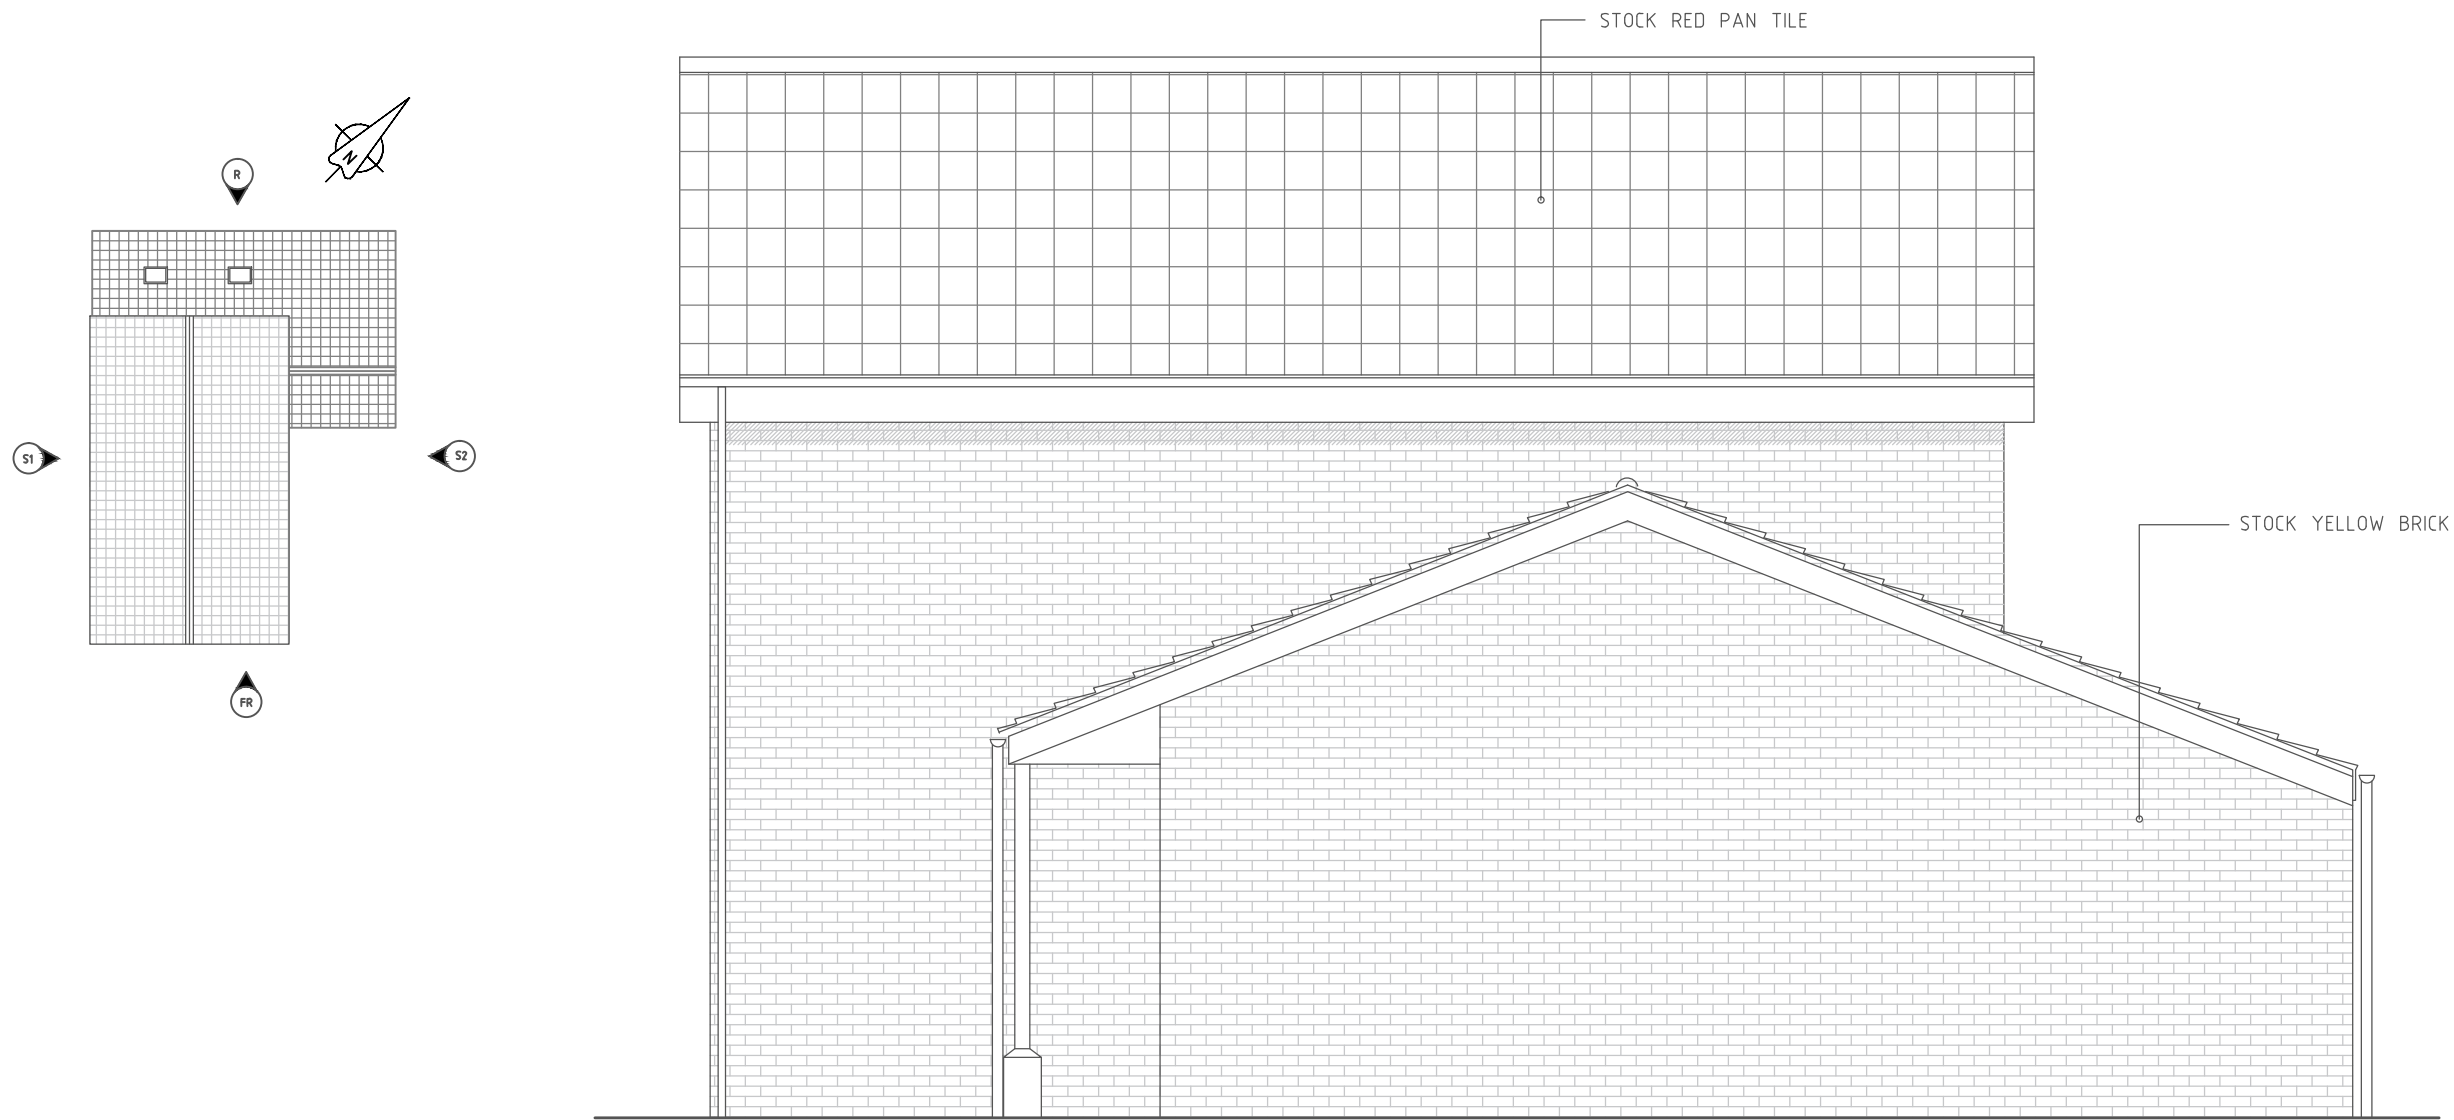

SIDE ELEVATION 2 (NORTH EAST)



Scale 1:50 @ A3

Revision:

Drawing number: 1065 207

Drawing Title: Proposed Side Elevation

Scale: 1:50@A3

Drawn/checked by: TN

Date: 19.04.2024