


Client: Abigail Stearn

Project Title: 14 Combs Green

Drawing status: Planning

Do not scale from drawing

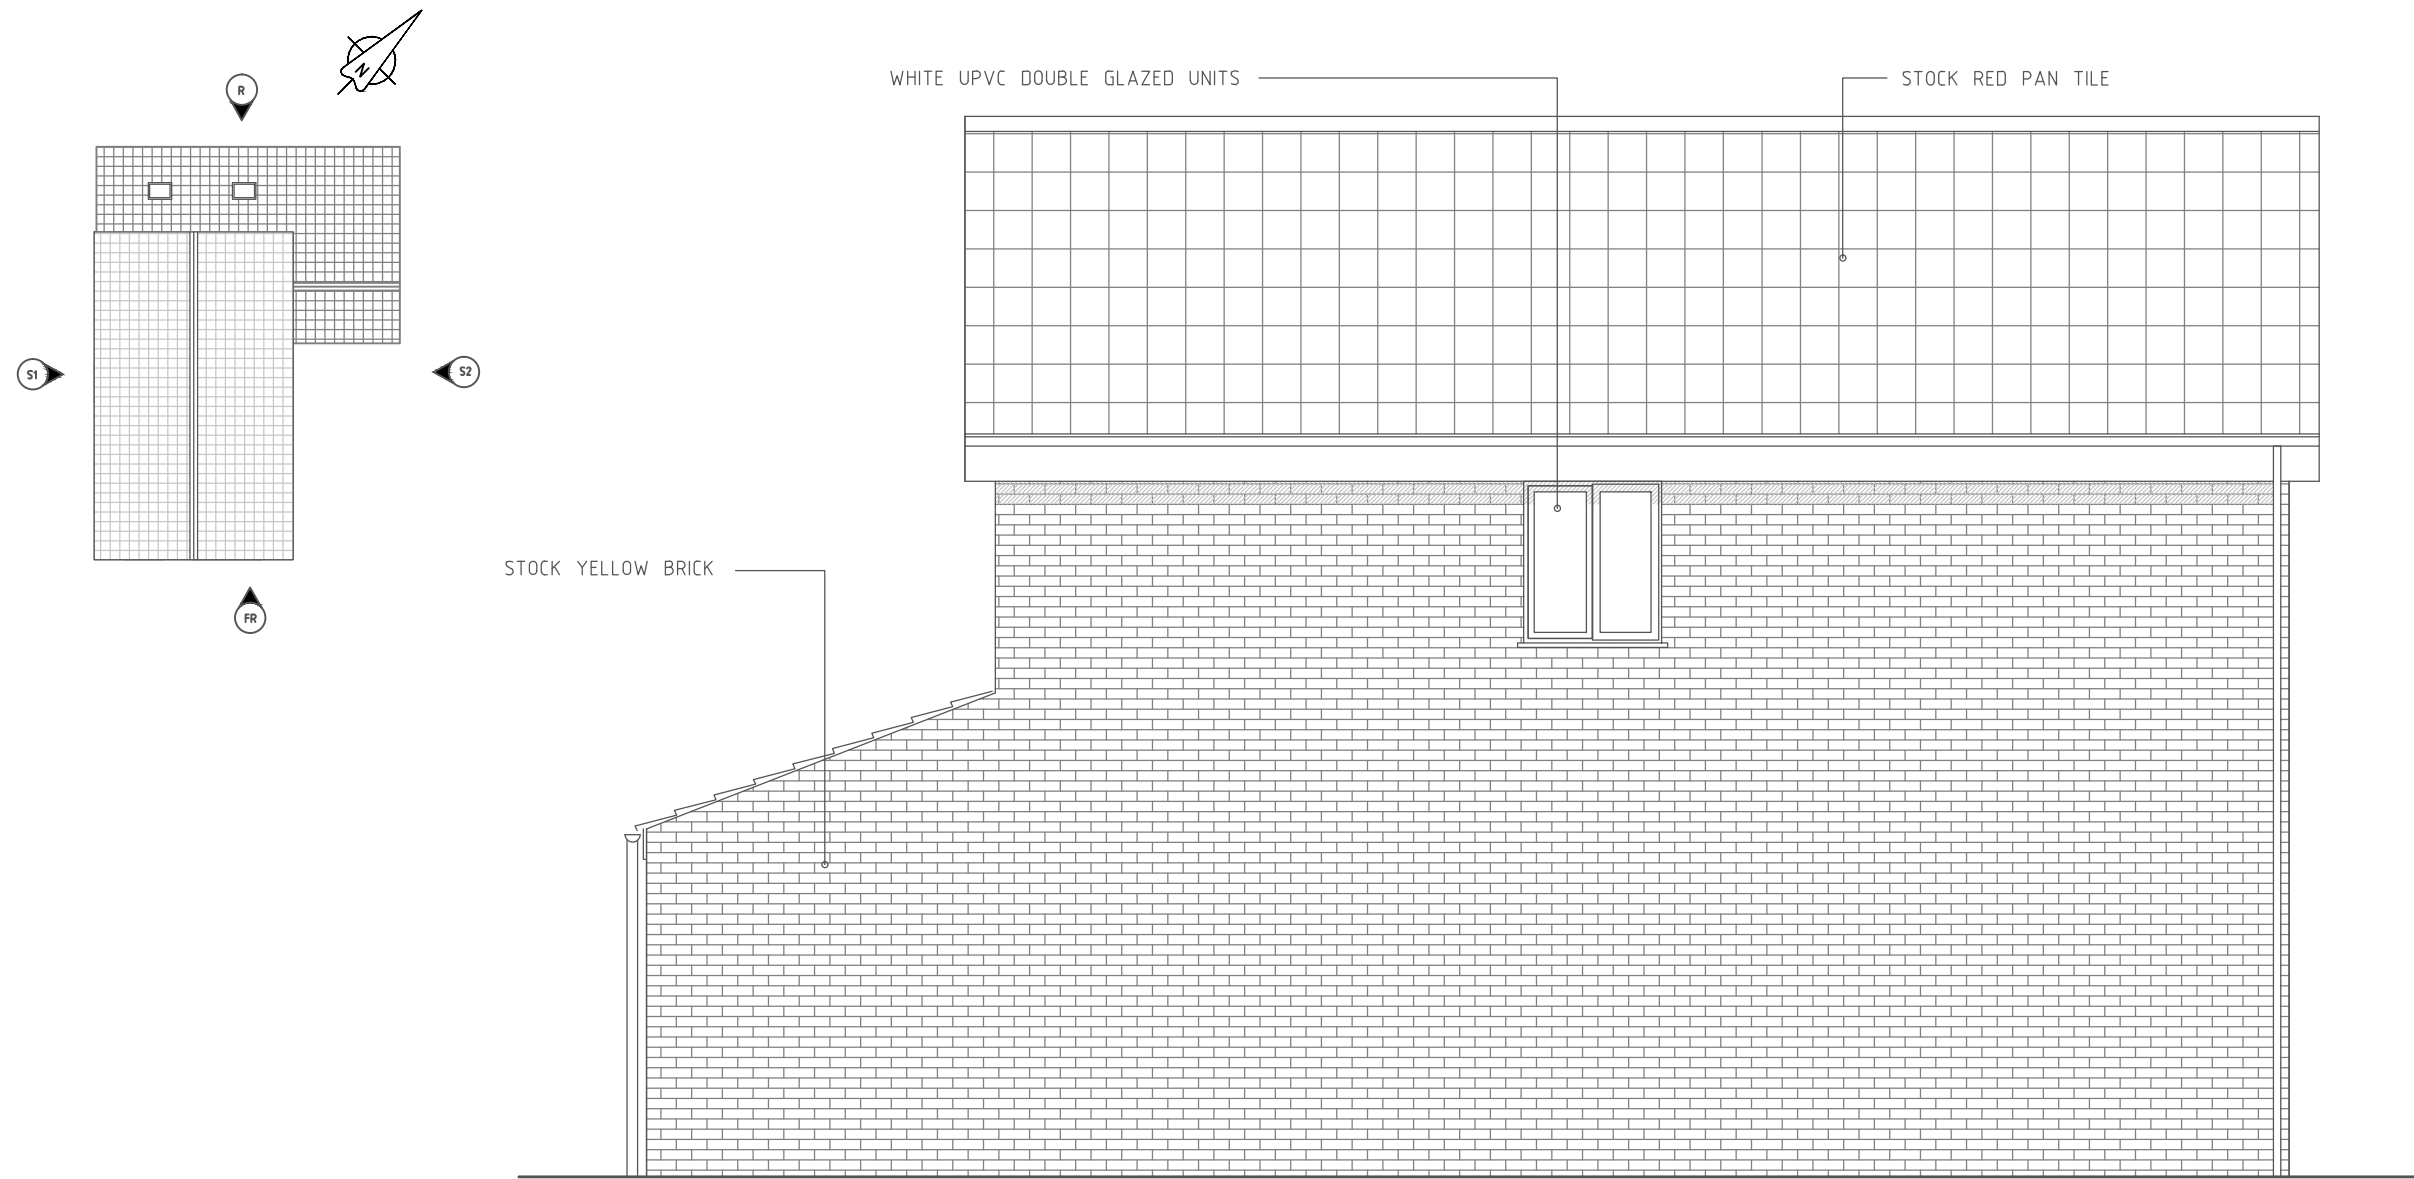

SIDE ELEVATION 1 (SOUTH WEST)



Scale 1:50 @ A3

Revision:

Drawing number: 1065 202

Drawing Title: Existing Side Elevation

Scale: 1:50@A3

Drawn/checked by: TN

Date: 19.04.2024