


Location Plan

Site Address: 14, Combs Green, Combs, IP14 2NP

Date Produced: 02-May-2024

Scale: 1:1250 @A4

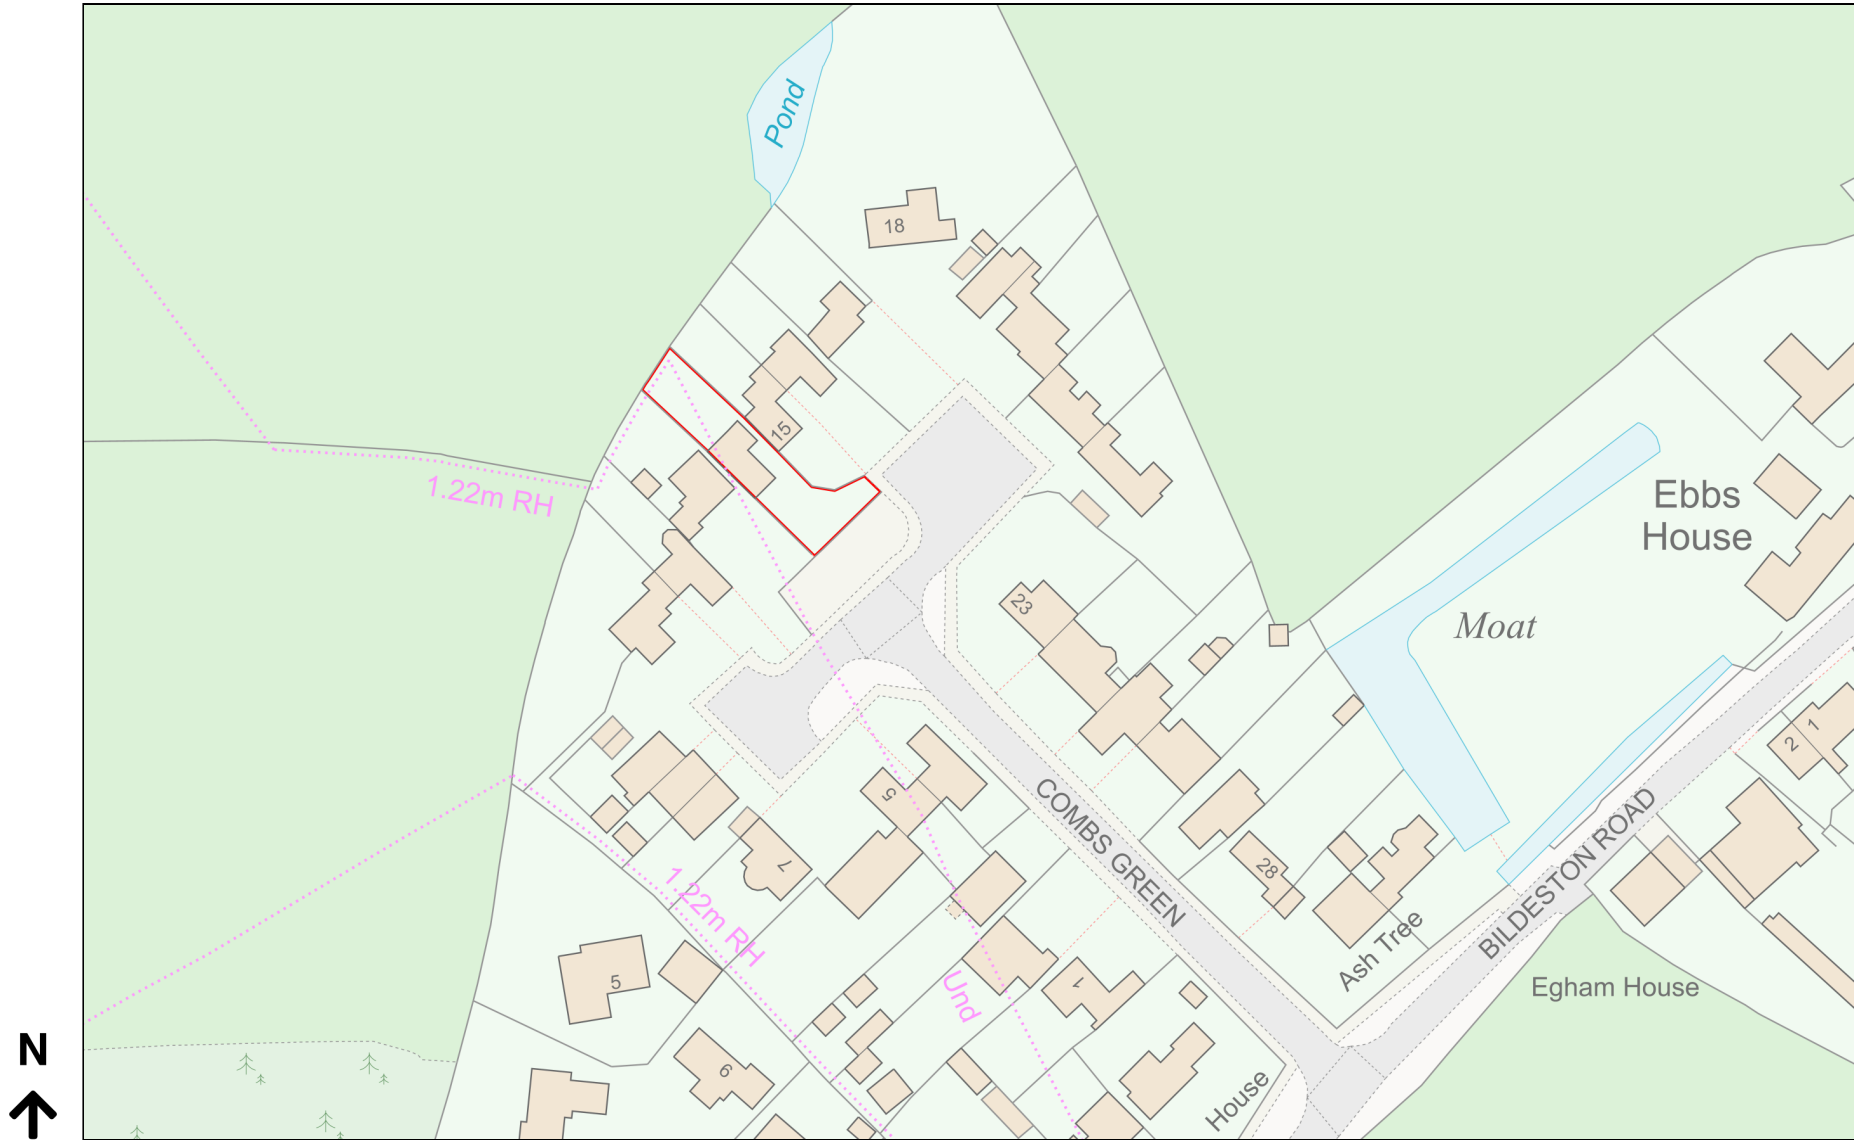

Planning Portal Reference: PP-12988435v1

