



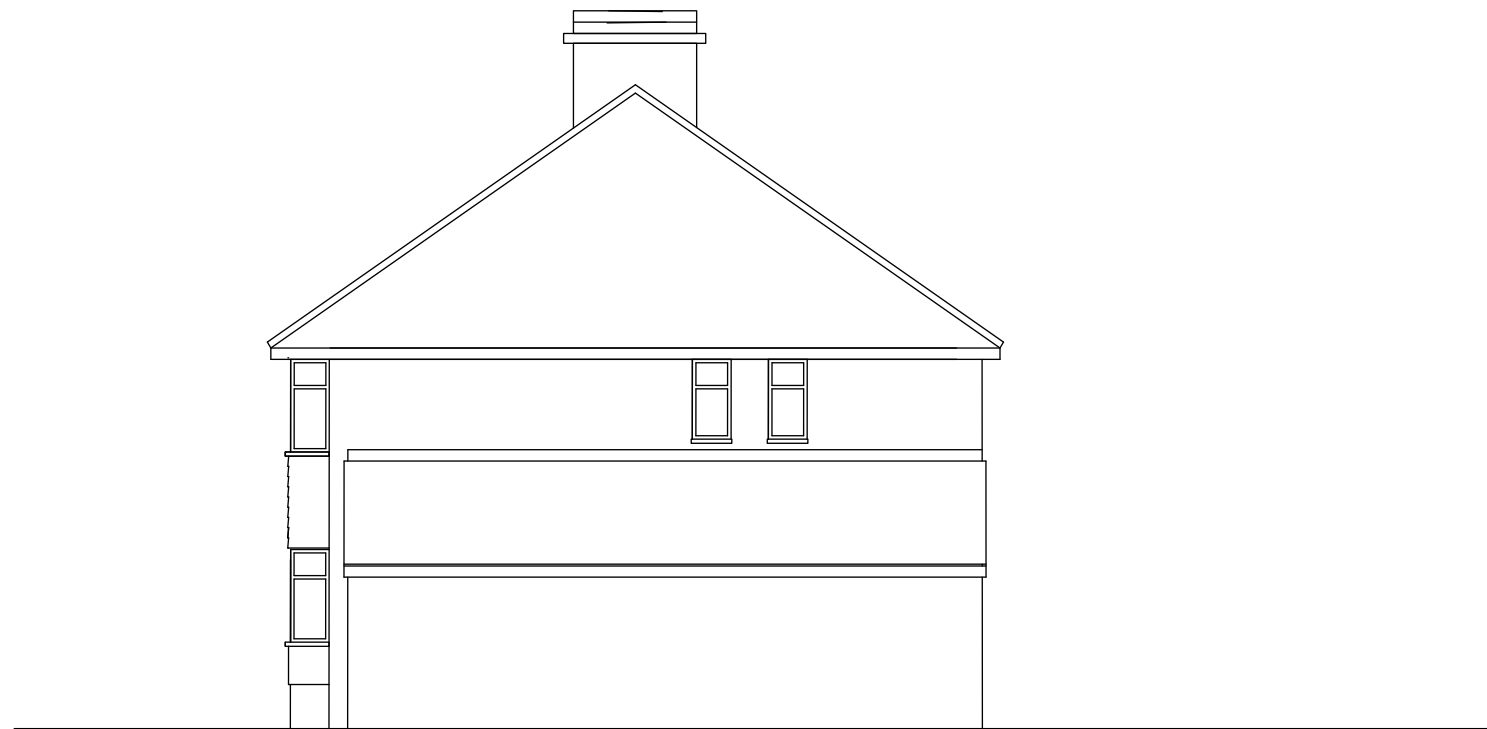

*

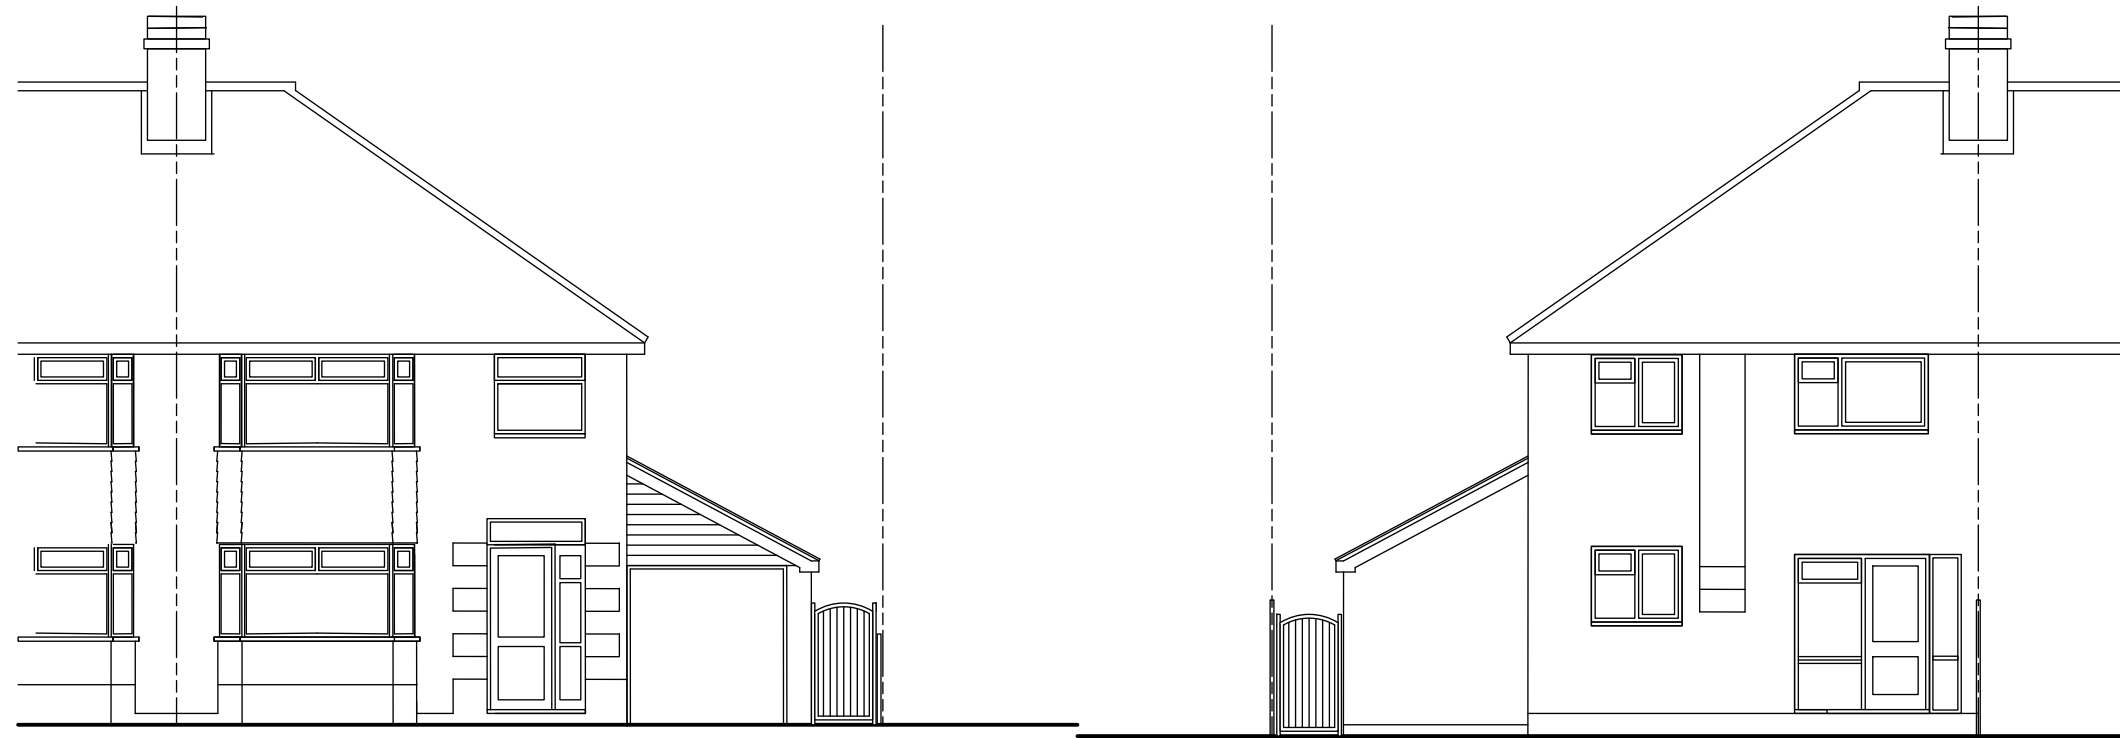

Rev.	Date	Amendment

Project
207 Winchester Road
Basingstoke
RG21 8HY

Title
Existing Elevations

Client
Mr & Mrs R Hucker

Drawn	DNK	Drawing No	Rev.
Scale	1:100	525 05	*
Date	31 January 2024		
Size	A3	Ref No	05 524 Ex Elevations1to100onA3

JKL **JKL Architecture**
 Courtyard Place, Andwell Lane, Andwell, Hook, Hampshire RG27 9PA
 Telephone: 01256 474942 email: info@jklarchitecture.co.uk