


Kitchen windows (uPVC to match existing)
sills to be raised 150 to accommodate worktops


SOUTH ELEVATION

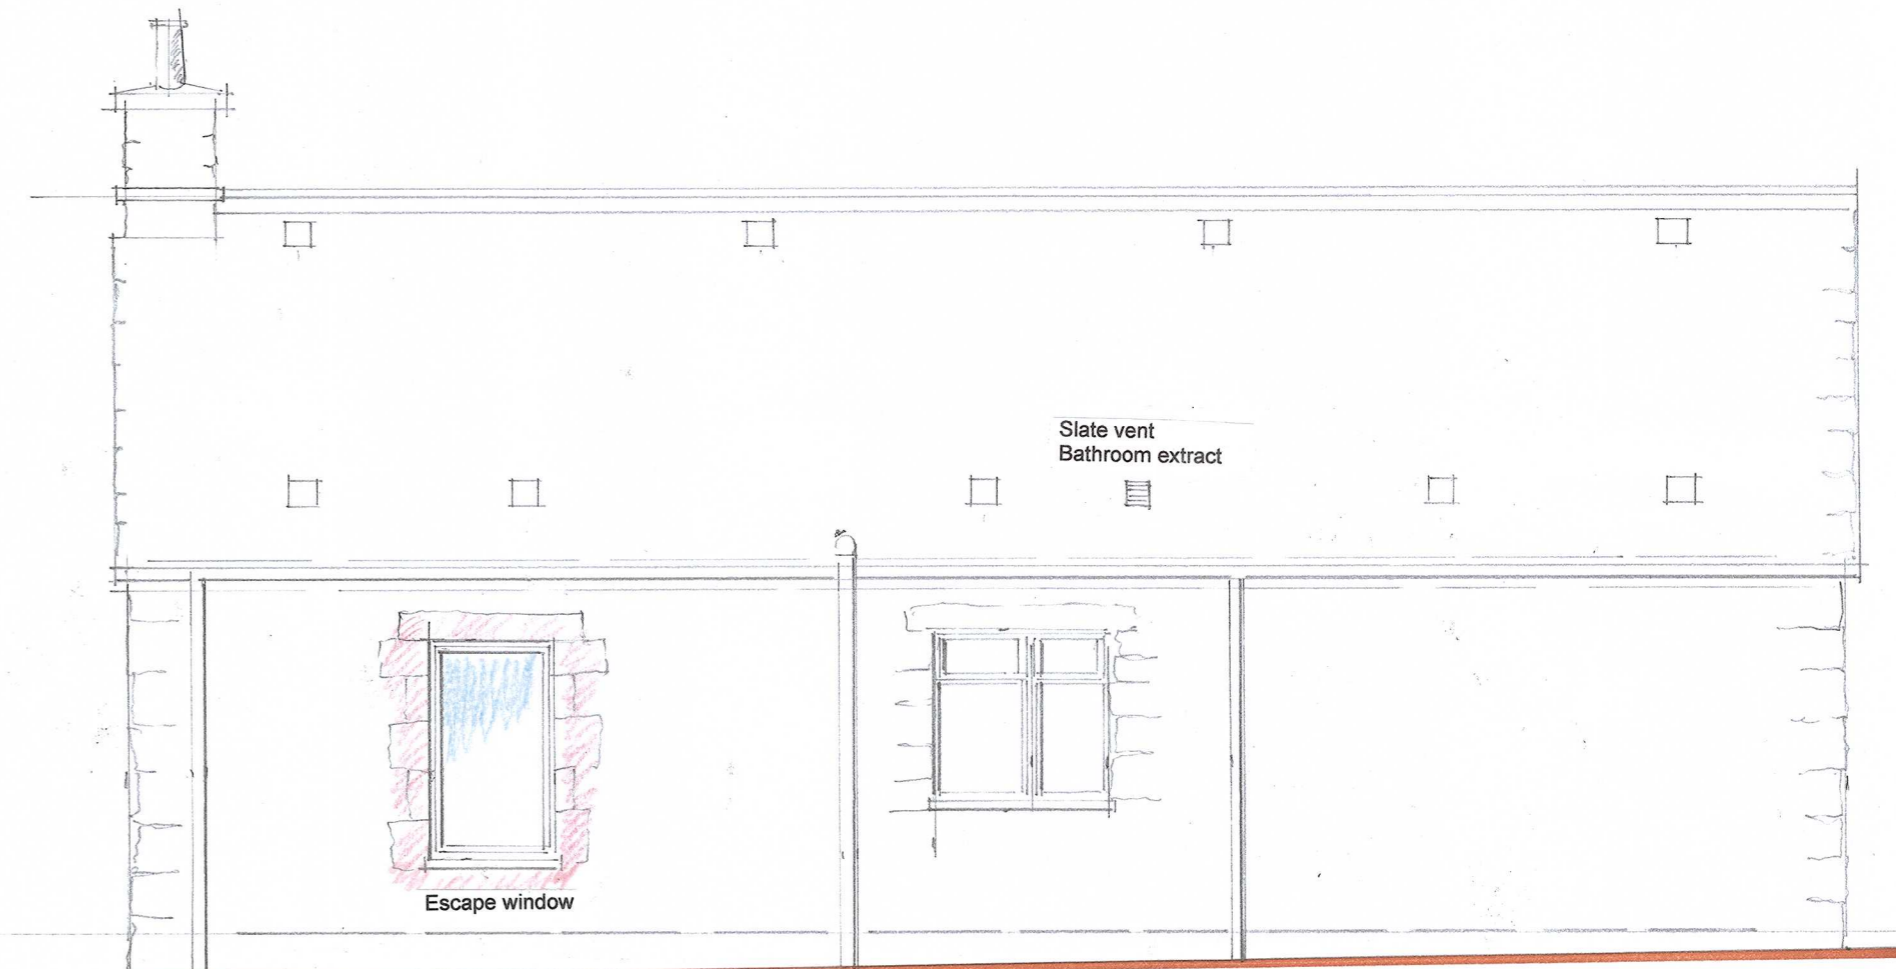

New window (uPVC to match existing)
Stone lintel and make good to stonework
around slapping

Existing S & VP

NORTH ELEVATION

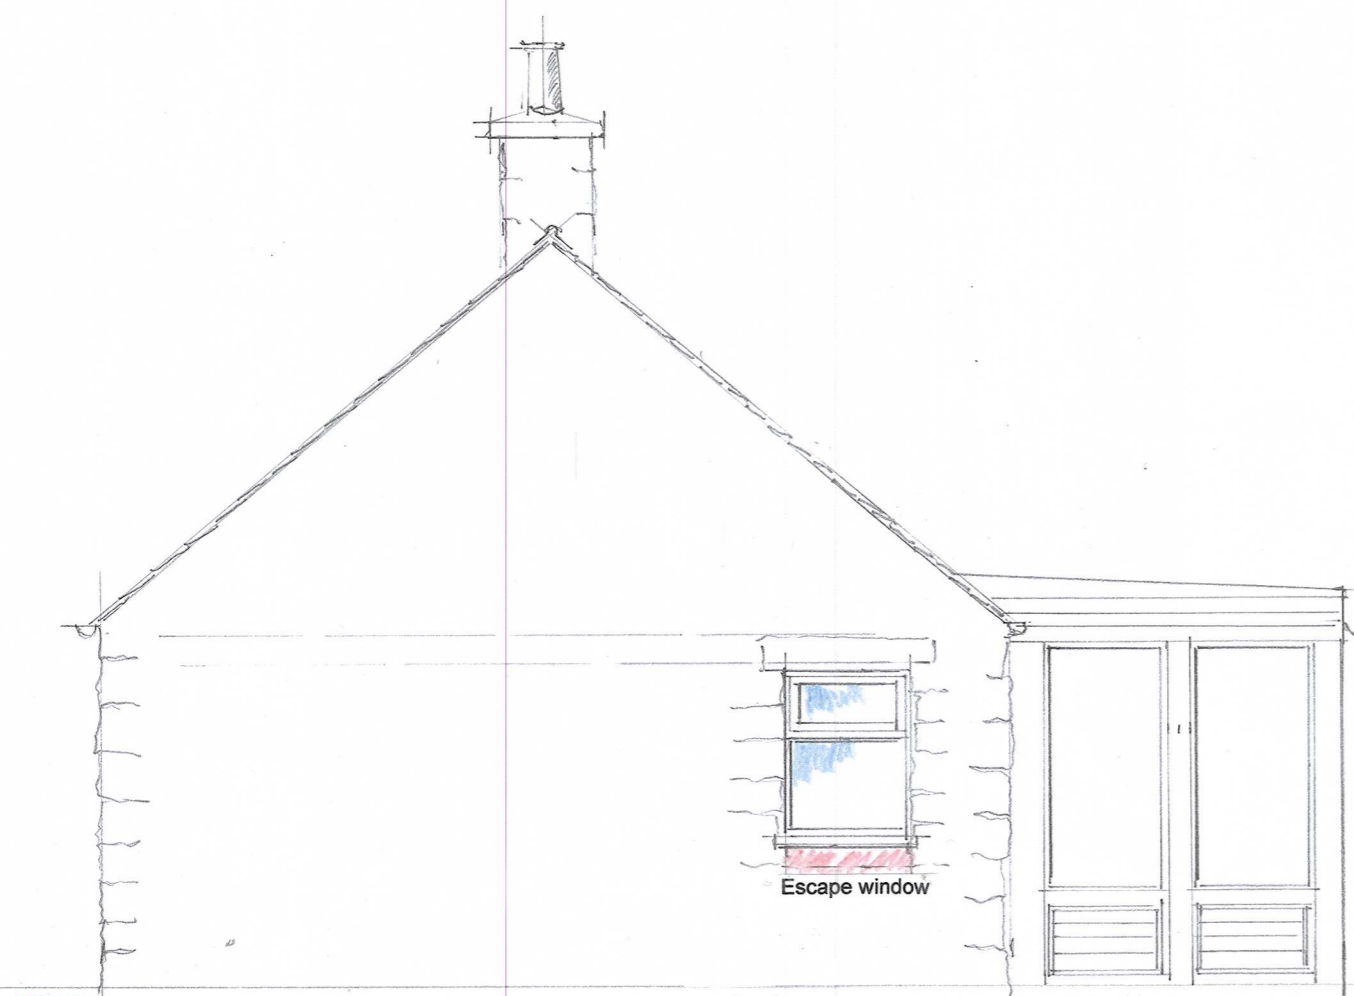

Kitchen windows (uPVC to match existing)
sills to be raised 150 to accommodate worktops

WEST ELEVATION

Alterations to this Plan were consented
Reference 22/00269/FLL
Dated 11.05.2022

Leanoch Cottage
Dalmunzie Estate
Glenshee
PH10 7QE

Revised scheme
Elevations

462/05 Bn

Scale @ 1:50
Date: 12.01.2022
Revision A 20.03.2023
B 28.09.2023
John Manning Chartered Architect
RIAS Accreditation in Sustainable Design
RIAS Accreditation in Conservation Architecture
n: 02.04.2024

Dirnanean Enochdhu Blairgowrie Perthshire PH10 7PD
Tel +44(0)1250 881400
E-Mail jm@johnmanningarchitect.co.uk

Scale Bar 1: 50
0 0.5 1 2 3



EAST ELEVATION