


Existing Block Plan 1:500



Proposed Block Plan 1:500

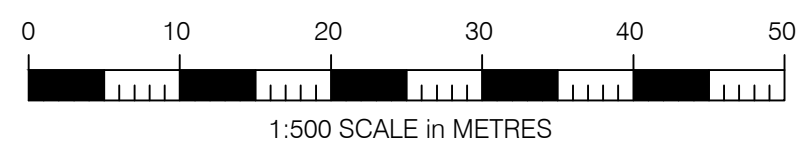

**NOTES:**

This drawing is to be read in conjunction with all relevant Architects and Engineers drawings. Only figured dimensions are to be used, for construction, all dimensions are to be verified on site prior to work commencing.

| REV | AMENDMENT | DATE |
|-----|-----------|------|
|-----|-----------|------|

TITLE  
**3 Winterton Drive  
 HP21 9BD**

**Existing & Proposed  
 Block Plans**

|               |                  |
|---------------|------------------|
| DATE 01.03.24 | SCALE 1:500 @ A3 |
| DRAWN BS      | APPROVED         |

**Home Counties  
 Architectural  
 Services**

DRAWING STATUS  
**APPROVAL**

|                          |     |
|--------------------------|-----|
| DRAWING No<br><b>202</b> | REV |
|--------------------------|-----|