



Planter to Canal
Scale 1:50

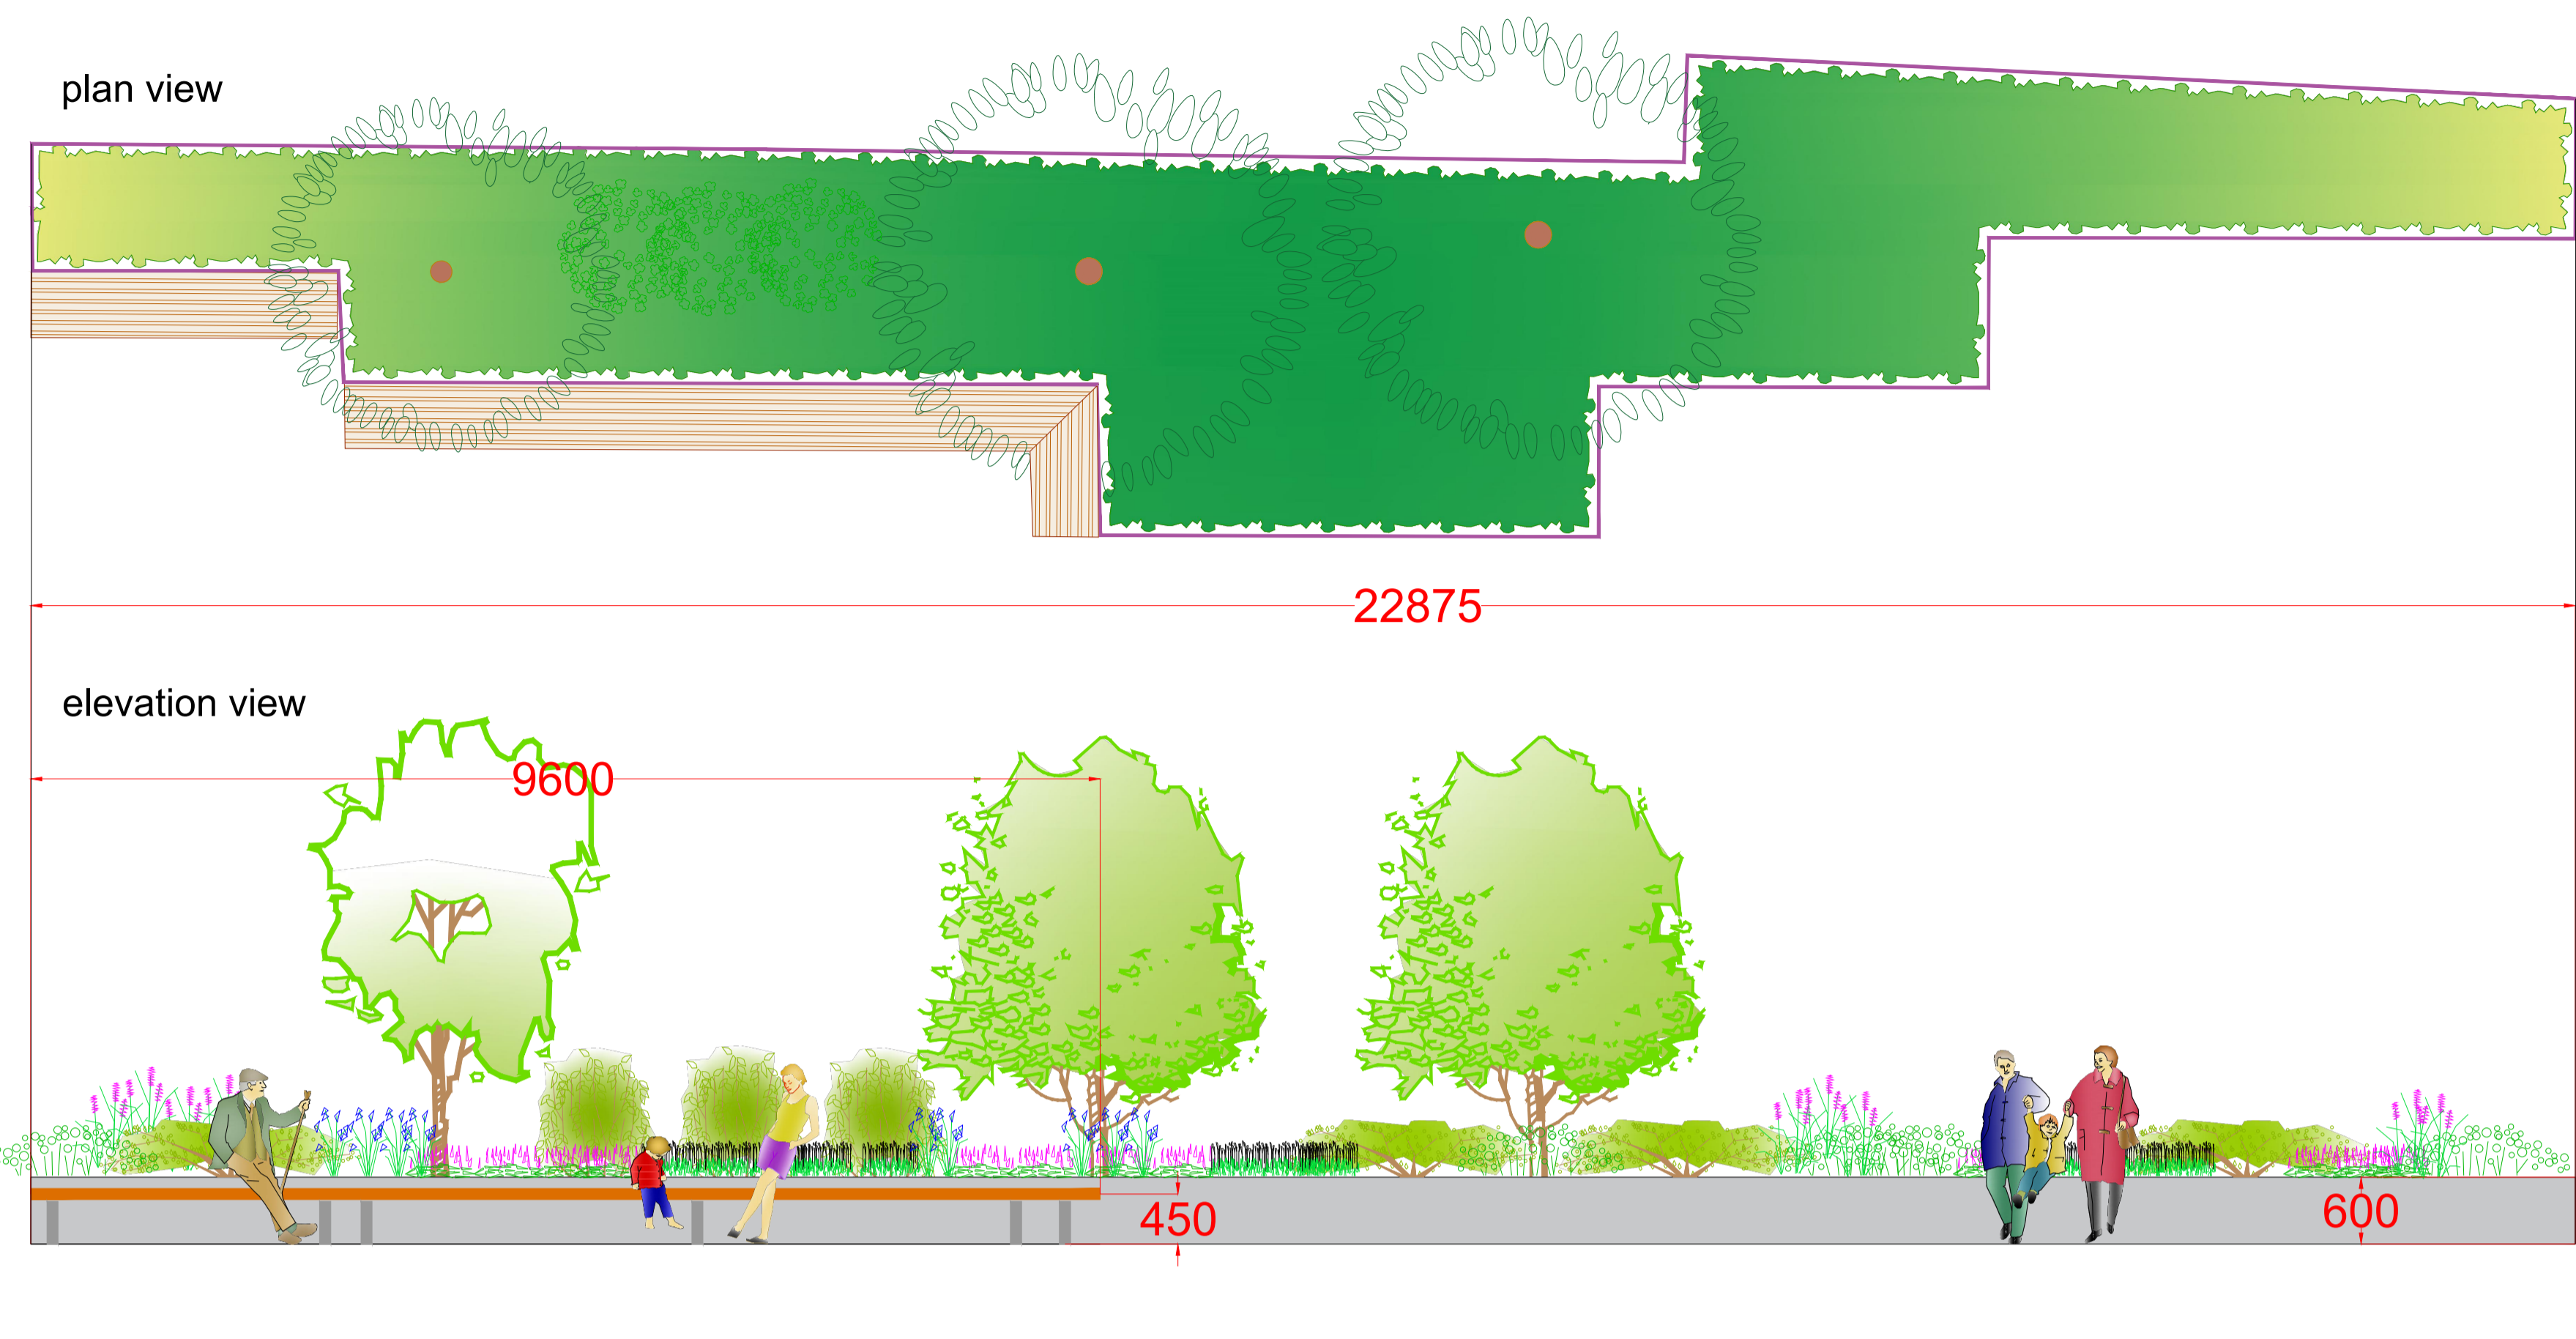


plan view



elevation view

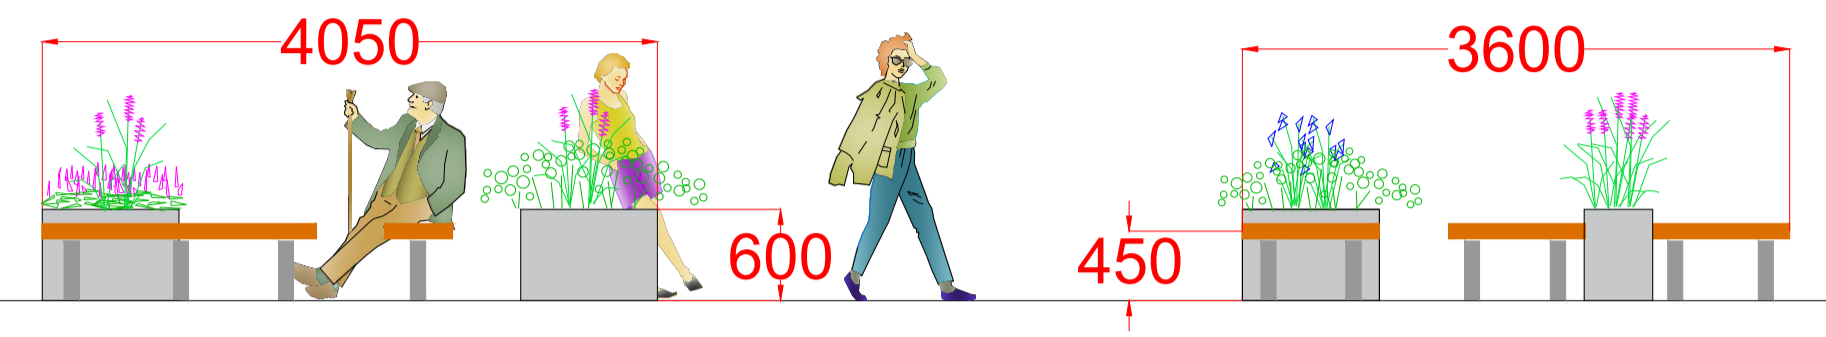


Modular raised planters and seats to UGF
Podium
Scale 1:50

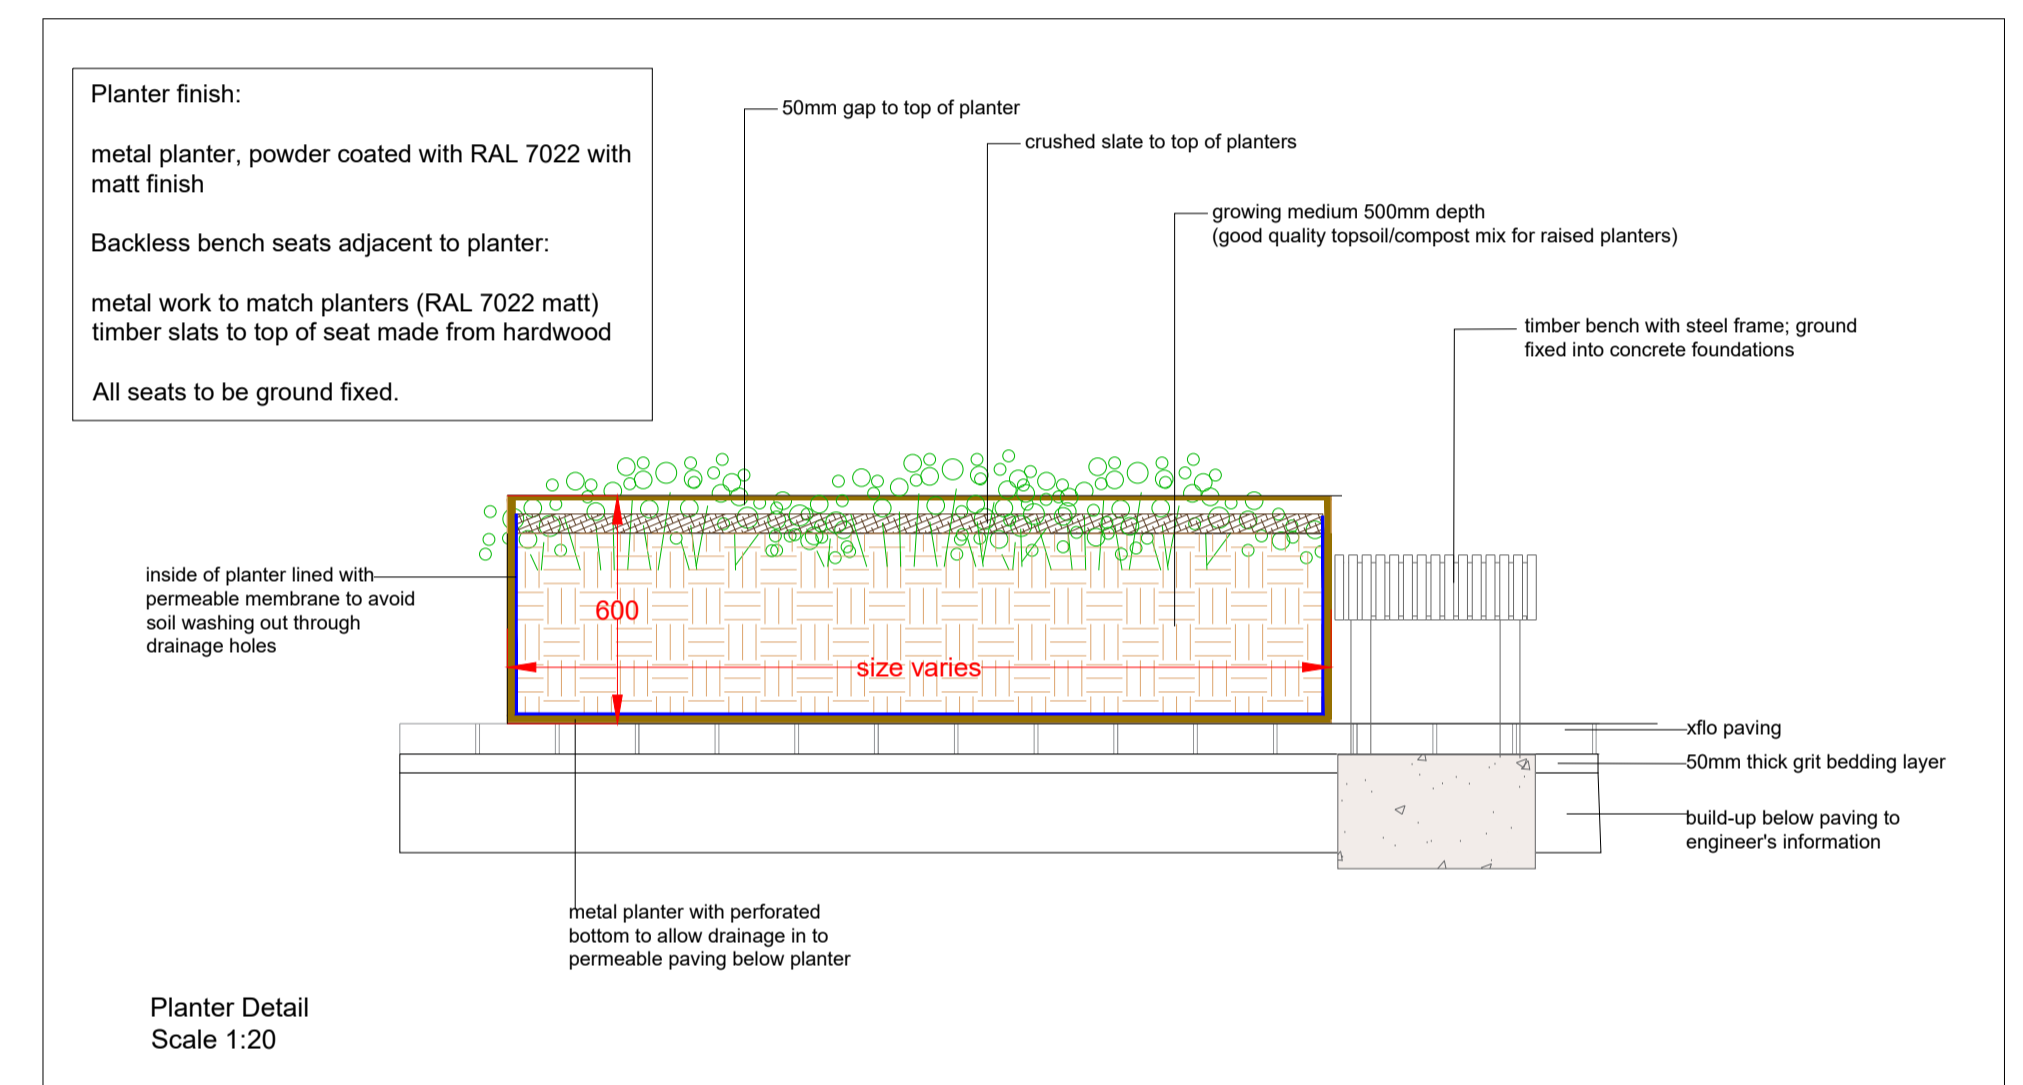


Planter Detail
Scale 1:20


Raised planter detail to UGF Podium
Scale 1:20

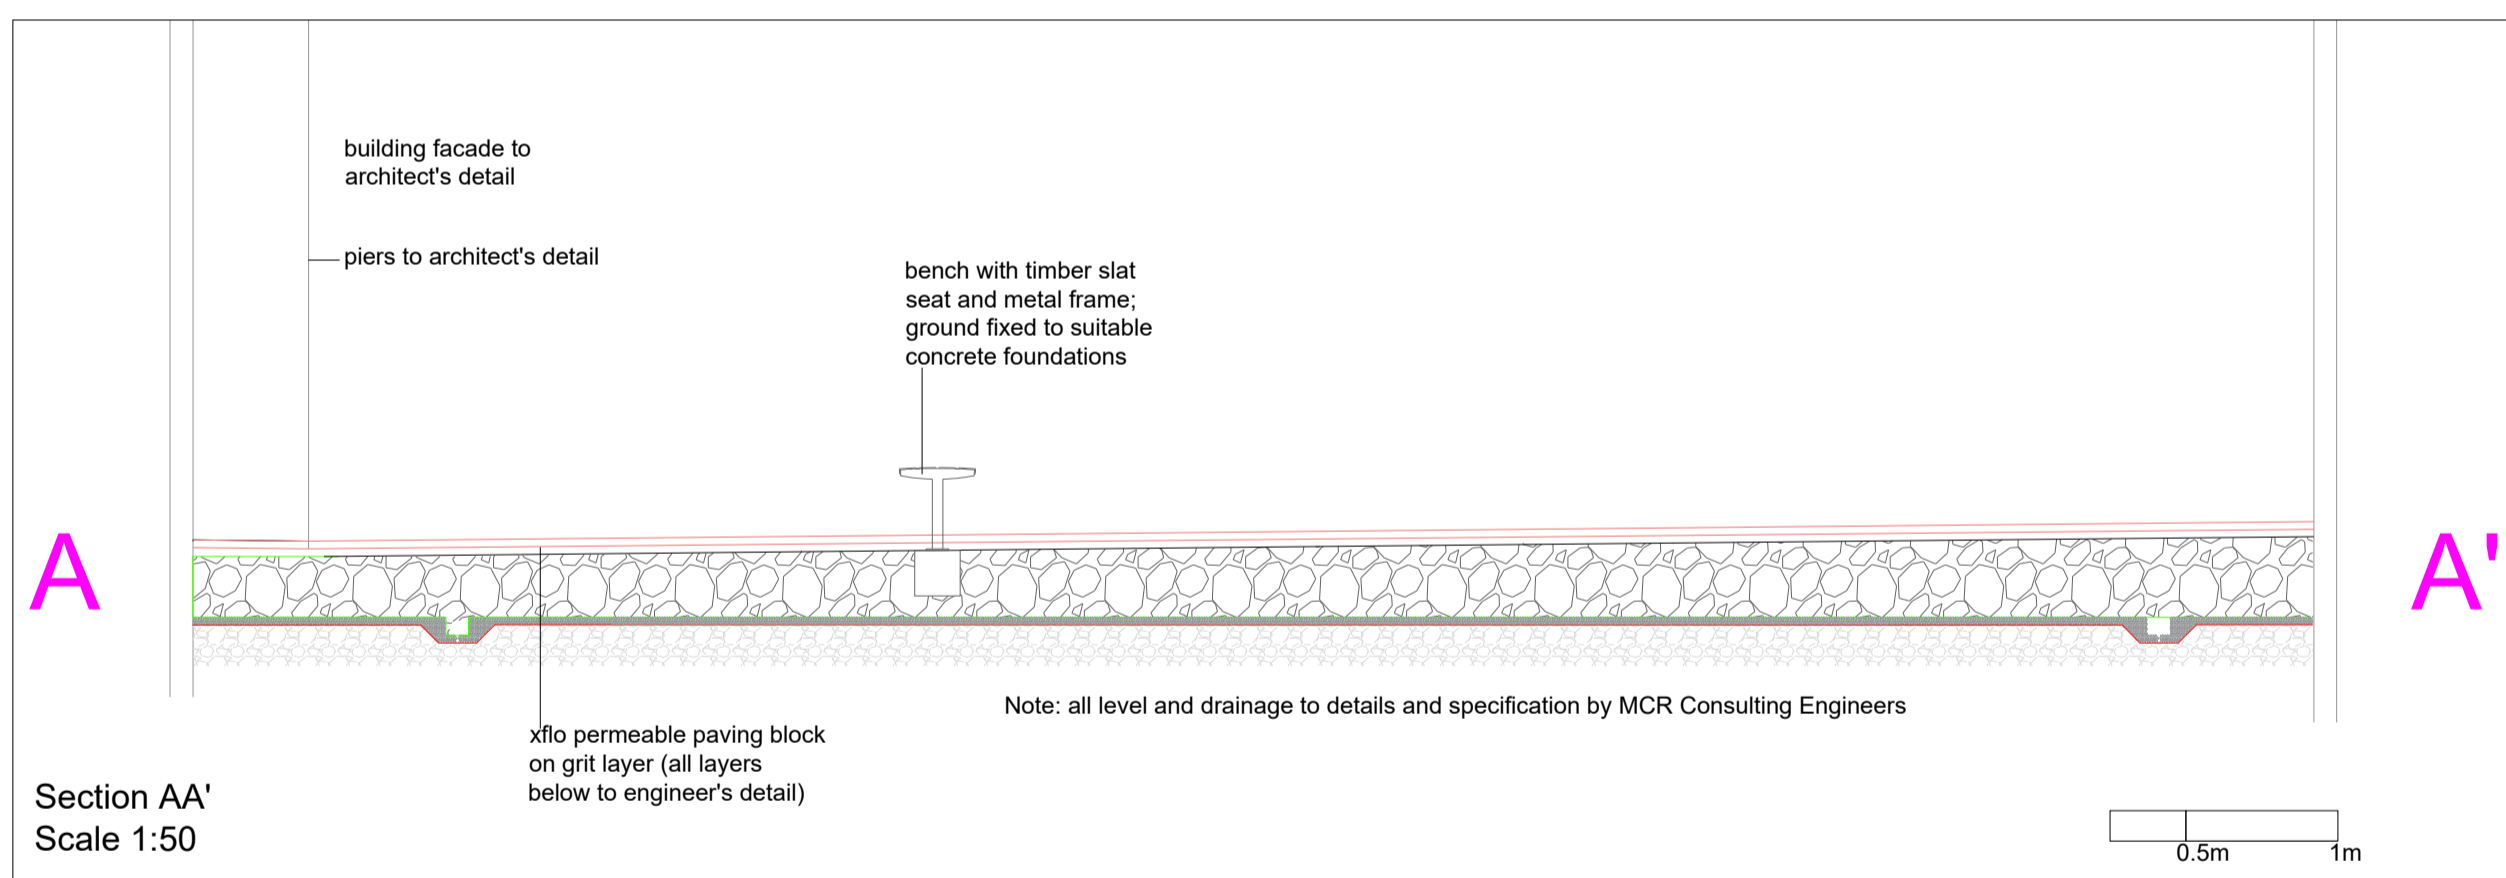

Section AA'
Scale 1:50

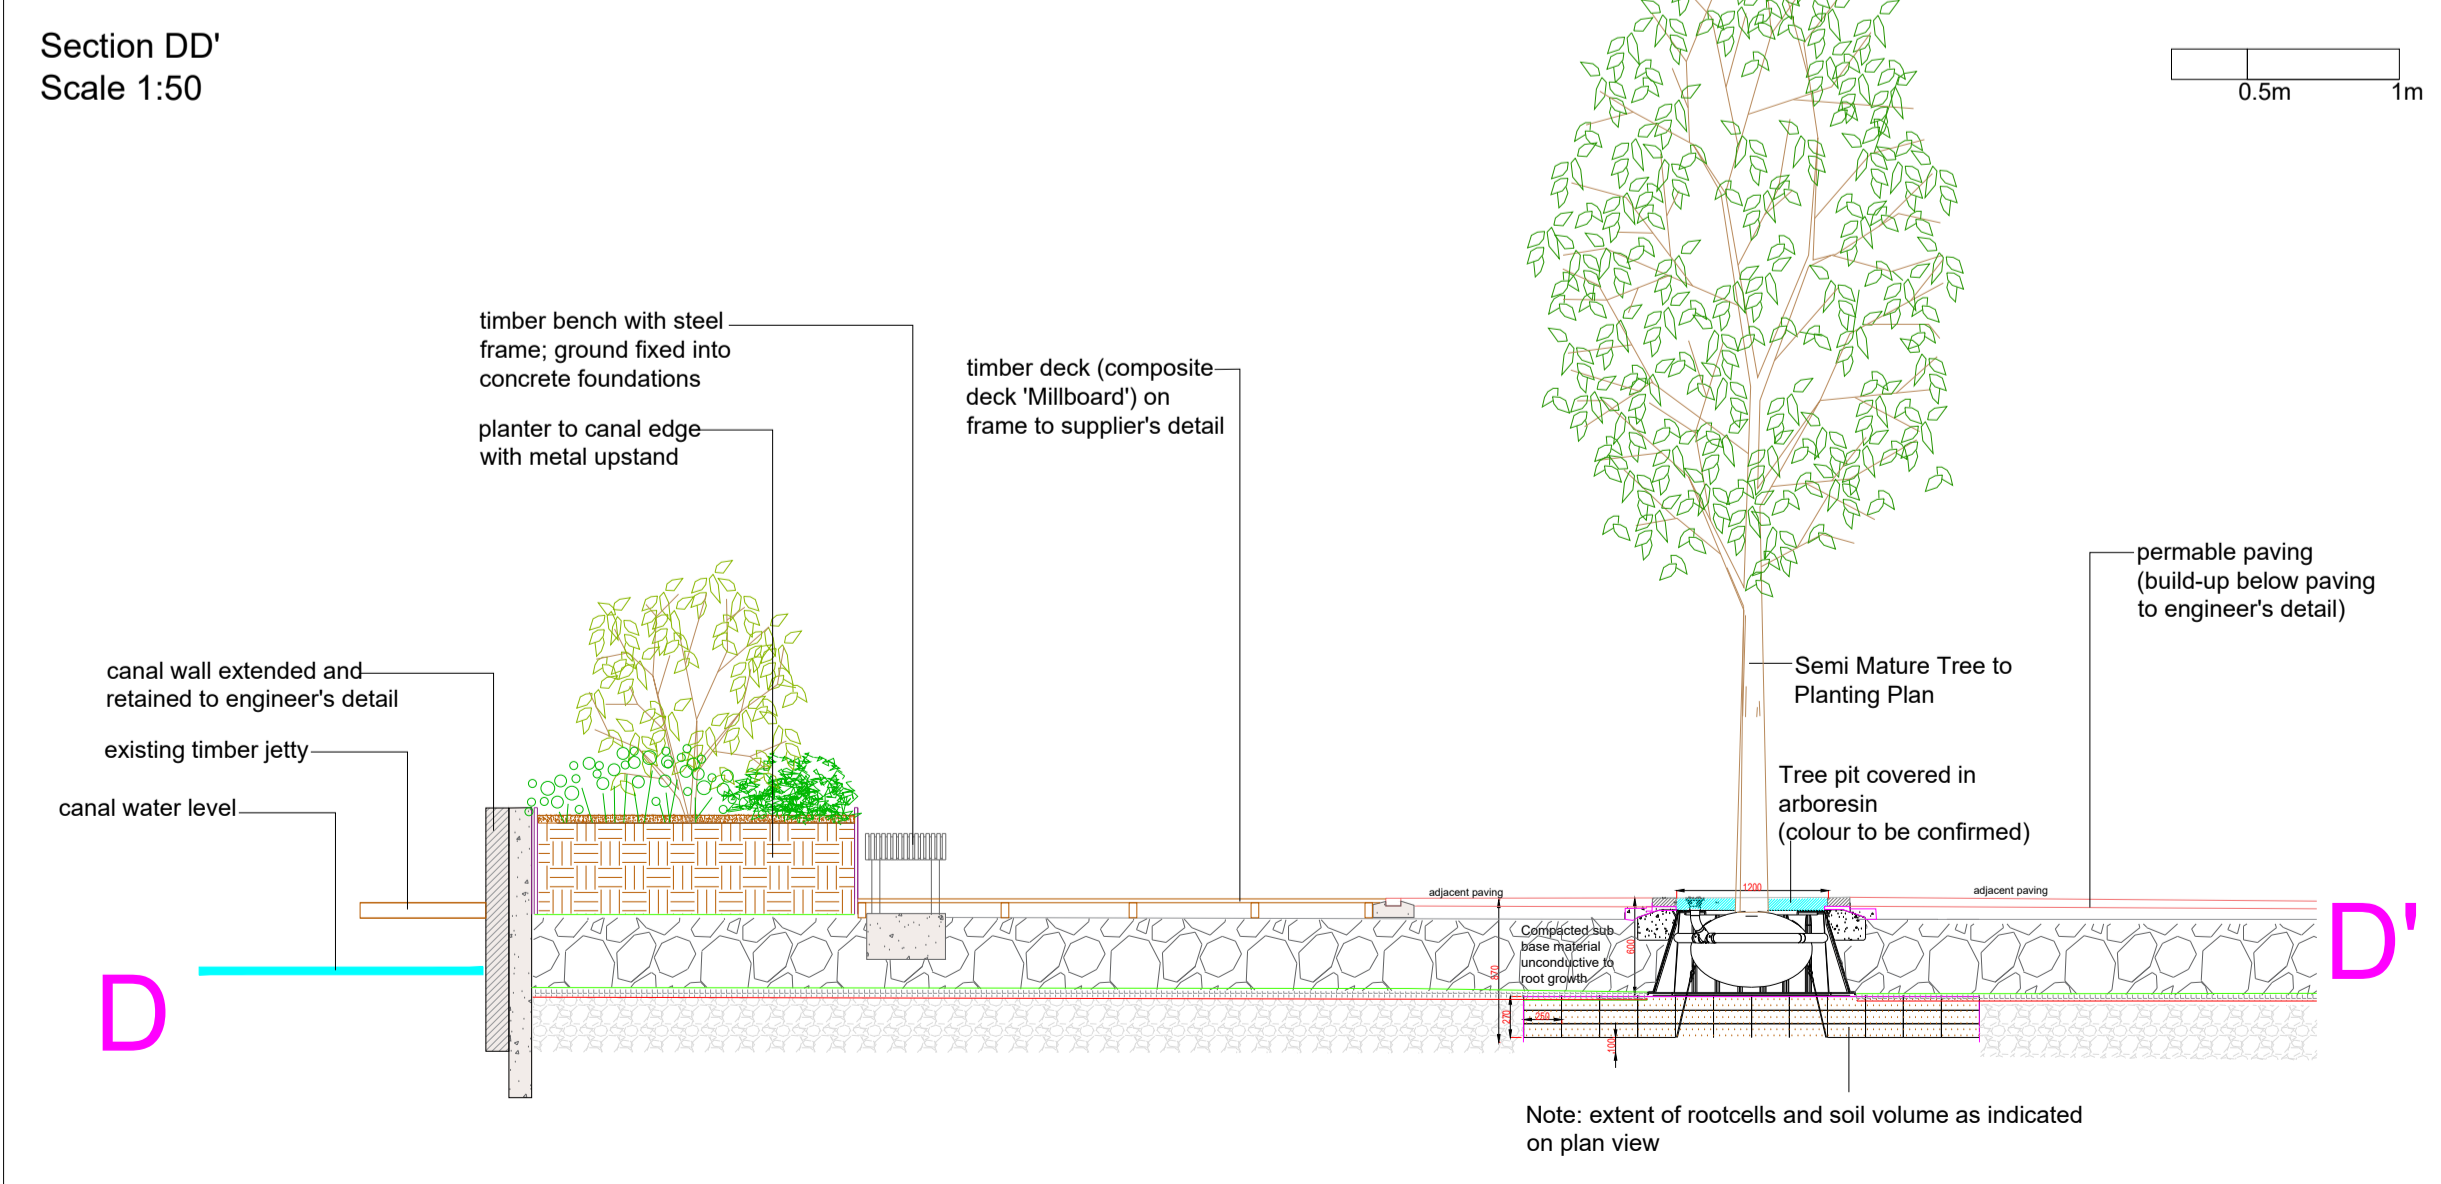

Section DD'
Scale 1:50

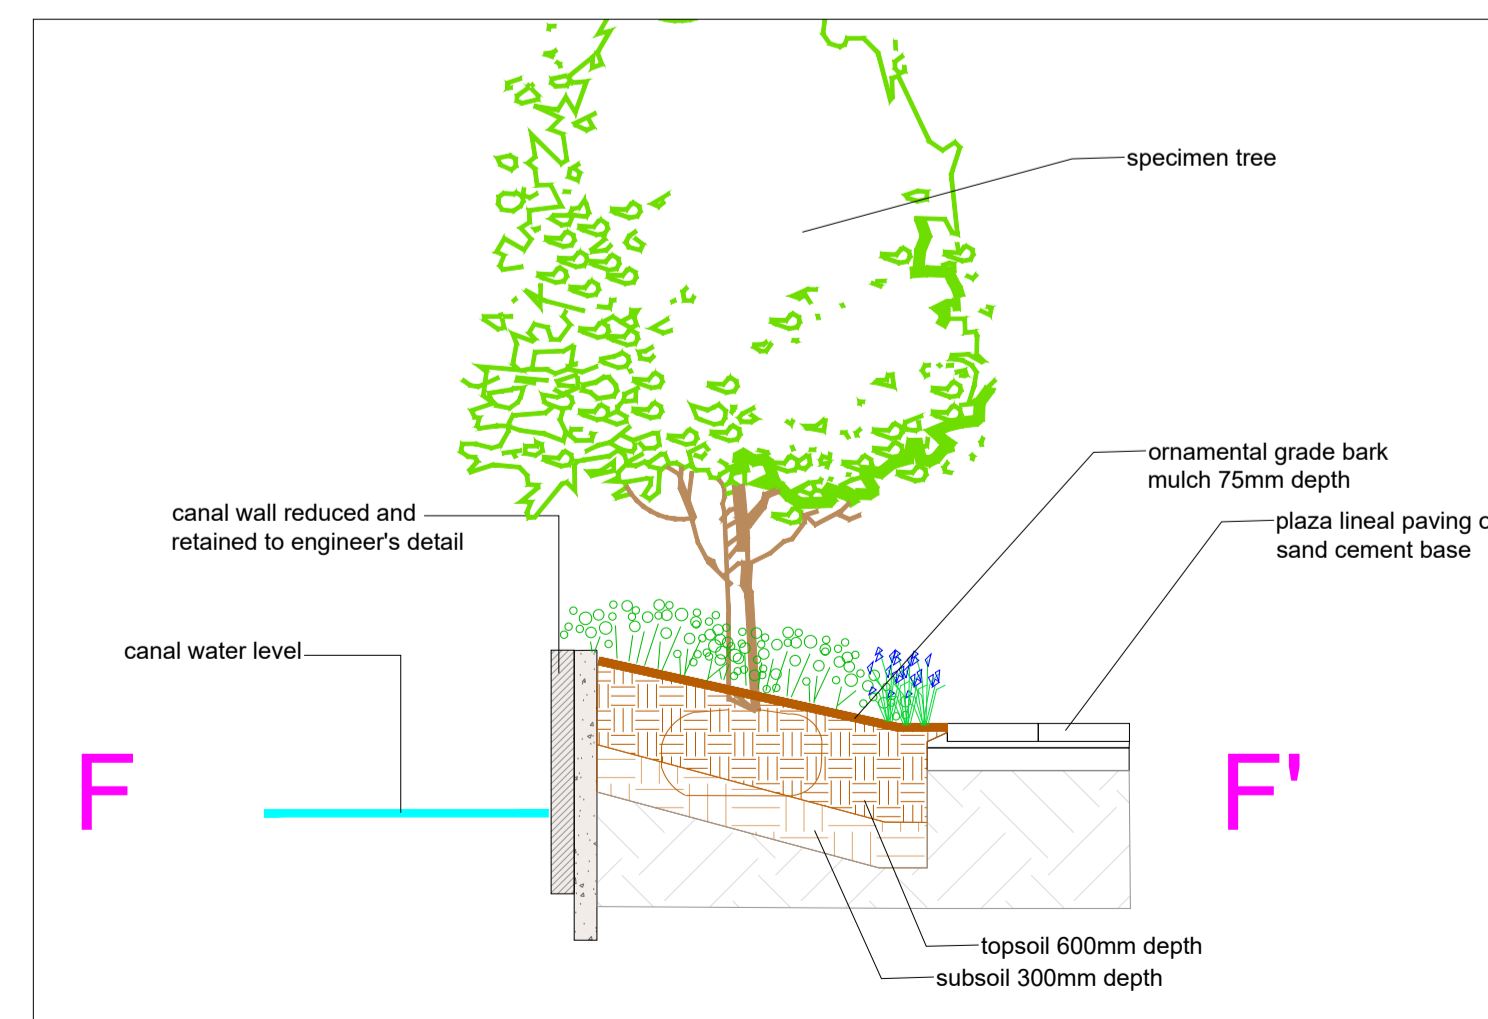

Section FF': planted area on sloping ground to canal side
Scale 1:250



Section Locations
Scale 1:250



David Clarke
LANDSCAPE ARCHITECT

29 Uppertown Road, Gleno, Larne,
Co. Antrim, BT40 3EA
Tel: 07752805988 / 028 90 767875
Email: carina@david-clarke.net

Client: M&R

Job: TAXI HOUSE

Title: LANDSCAPE DETAILS & SECTIONS
(Seating and Planters)

21167-DCLA-XX-GF-DR-L-000110-DWG(P01)

Scale: as shown @ A1 Date: 18/04/2024

Drawn By: cs Chk By: as