





1 Existing Elevation - South East (Front) View

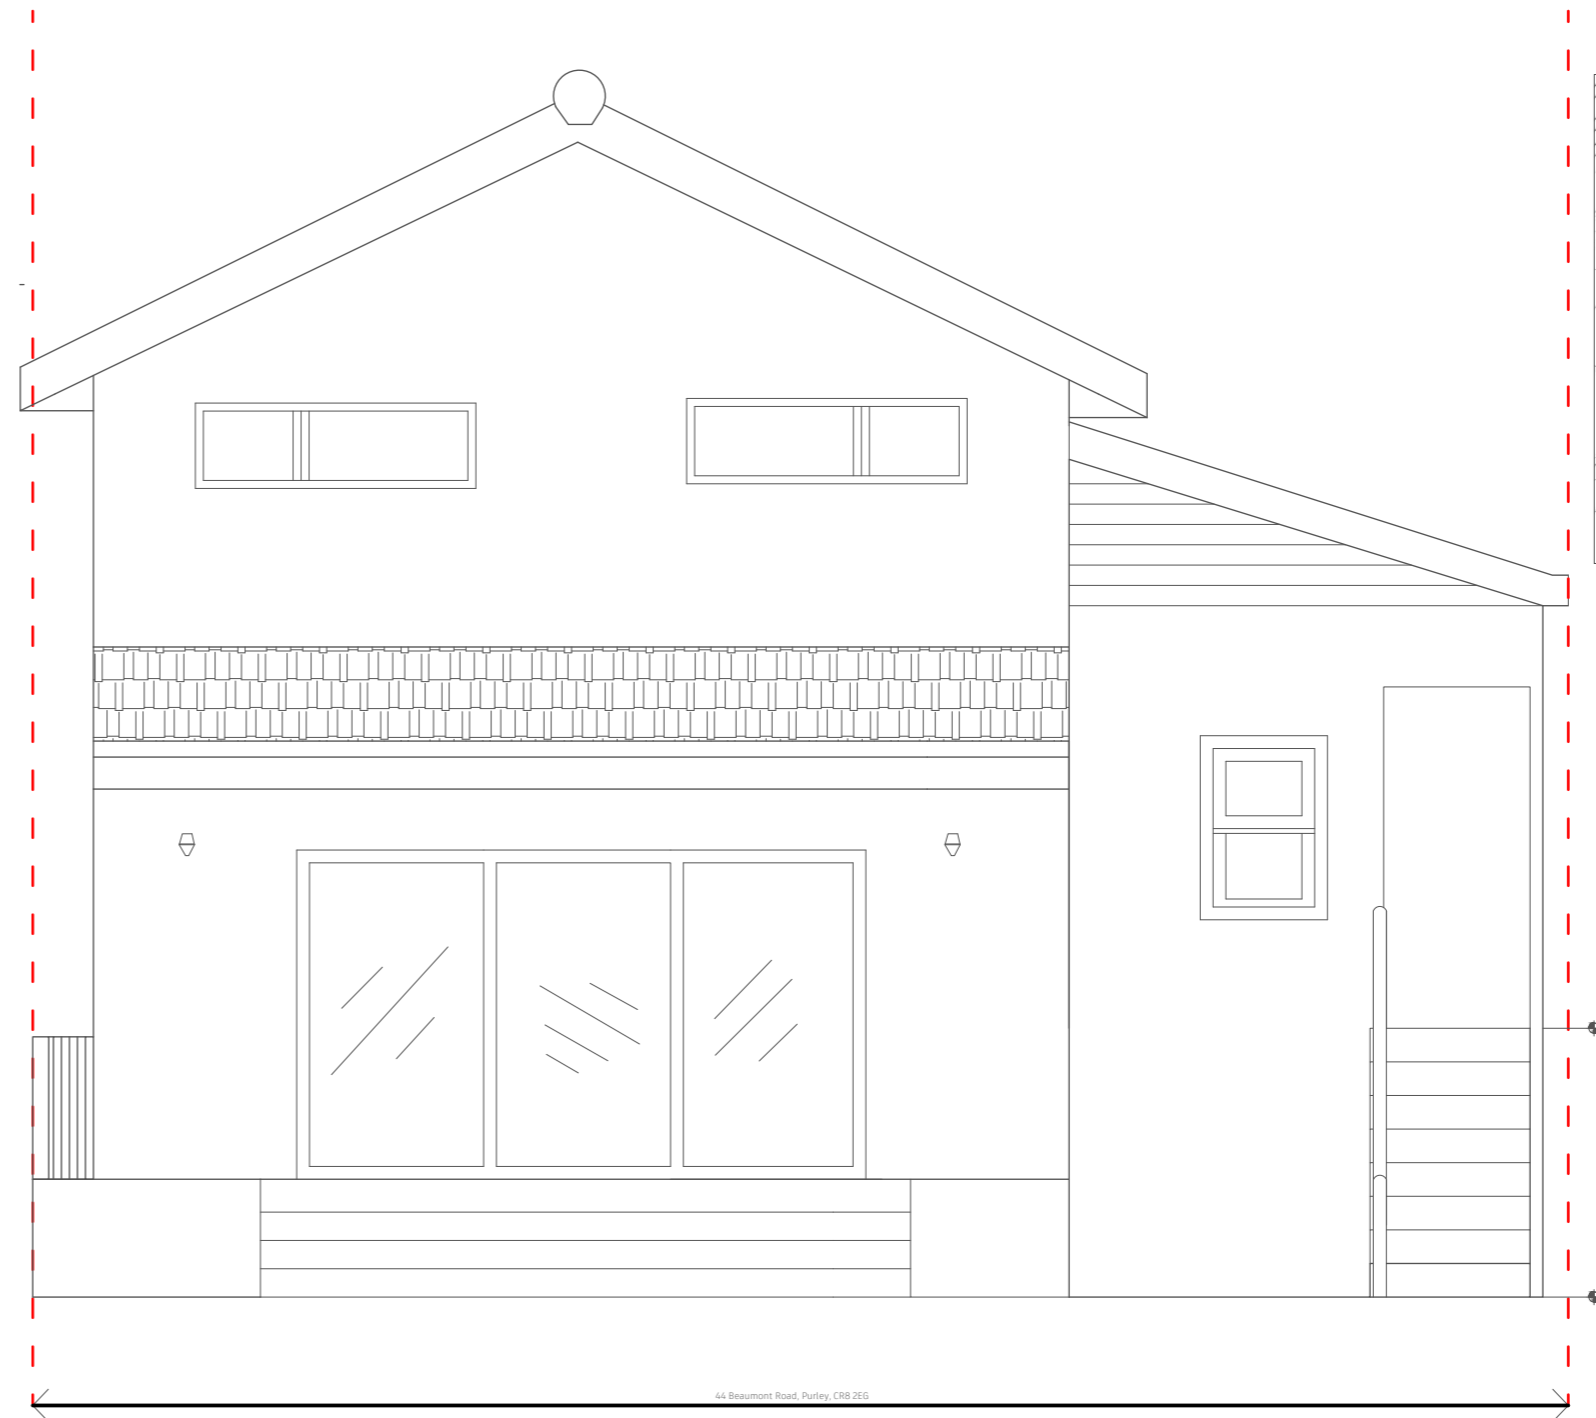

2 Existing Elevation - North (Rear) View

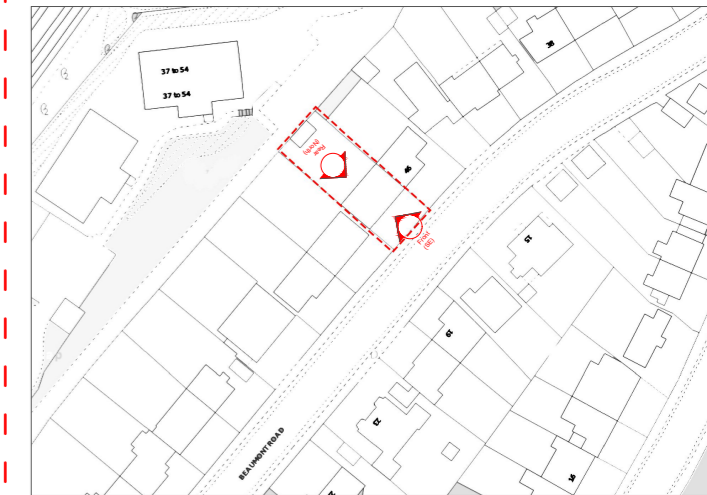

Indication Plan



<p>Drawing No: 102</p>	<p>Scale: 1/1200 @ A2 1/2000 @ A3</p>	<p>Drawing Title: Existing Elevations</p>	<p>REV: 00</p>	<p>Project Number 101 Address: 44 Beaumont Road, Purley, CR8 2EG</p>	<p>30.03.2024</p>	<p>ISSUE PURPOSE: Certificate of Lawfulness Application</p>
<p>Drawing Note:</p>	<p>All dimensions to be checked on site prior to commencement of any works, and/or preparation of any shop drawings. Sizes of and dimensions to any structural elements are indicative only. See structural engineers drawings for actual sizes/dimensions.</p>			<p>Howberry Road, Thornton Heath, CR7 8HZ, London Tel: 07377383880 RZ.Designs@outlook.com</p>	<p>RZD www.rzdesign.co.uk Ruqayyah Baqir</p>	