



1 Existing Plan - Ground Floor

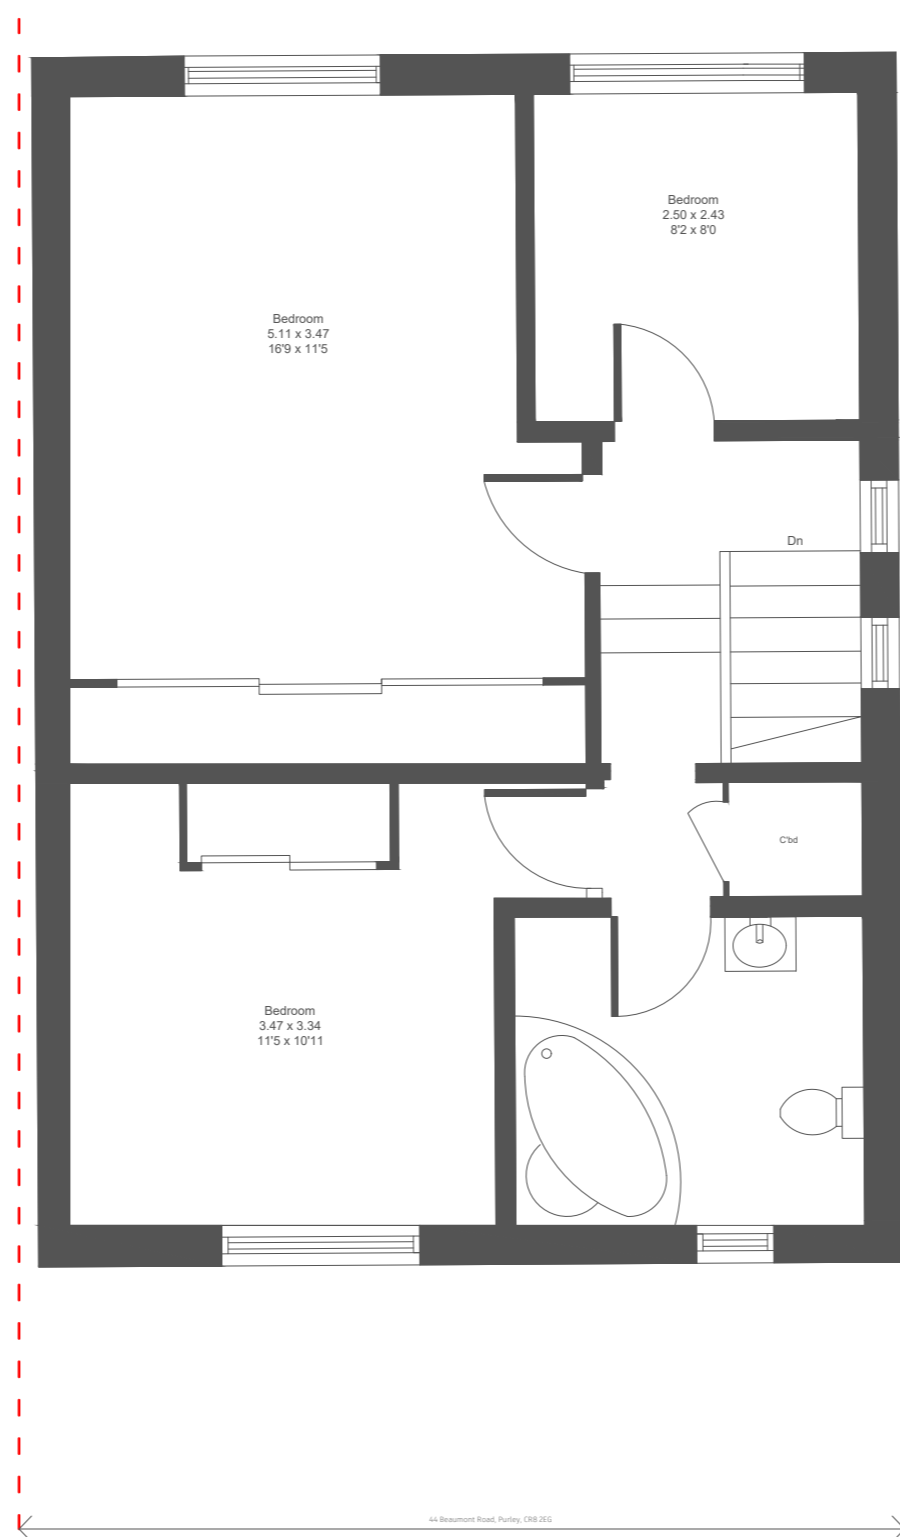

2 Existing Plan - First Floor

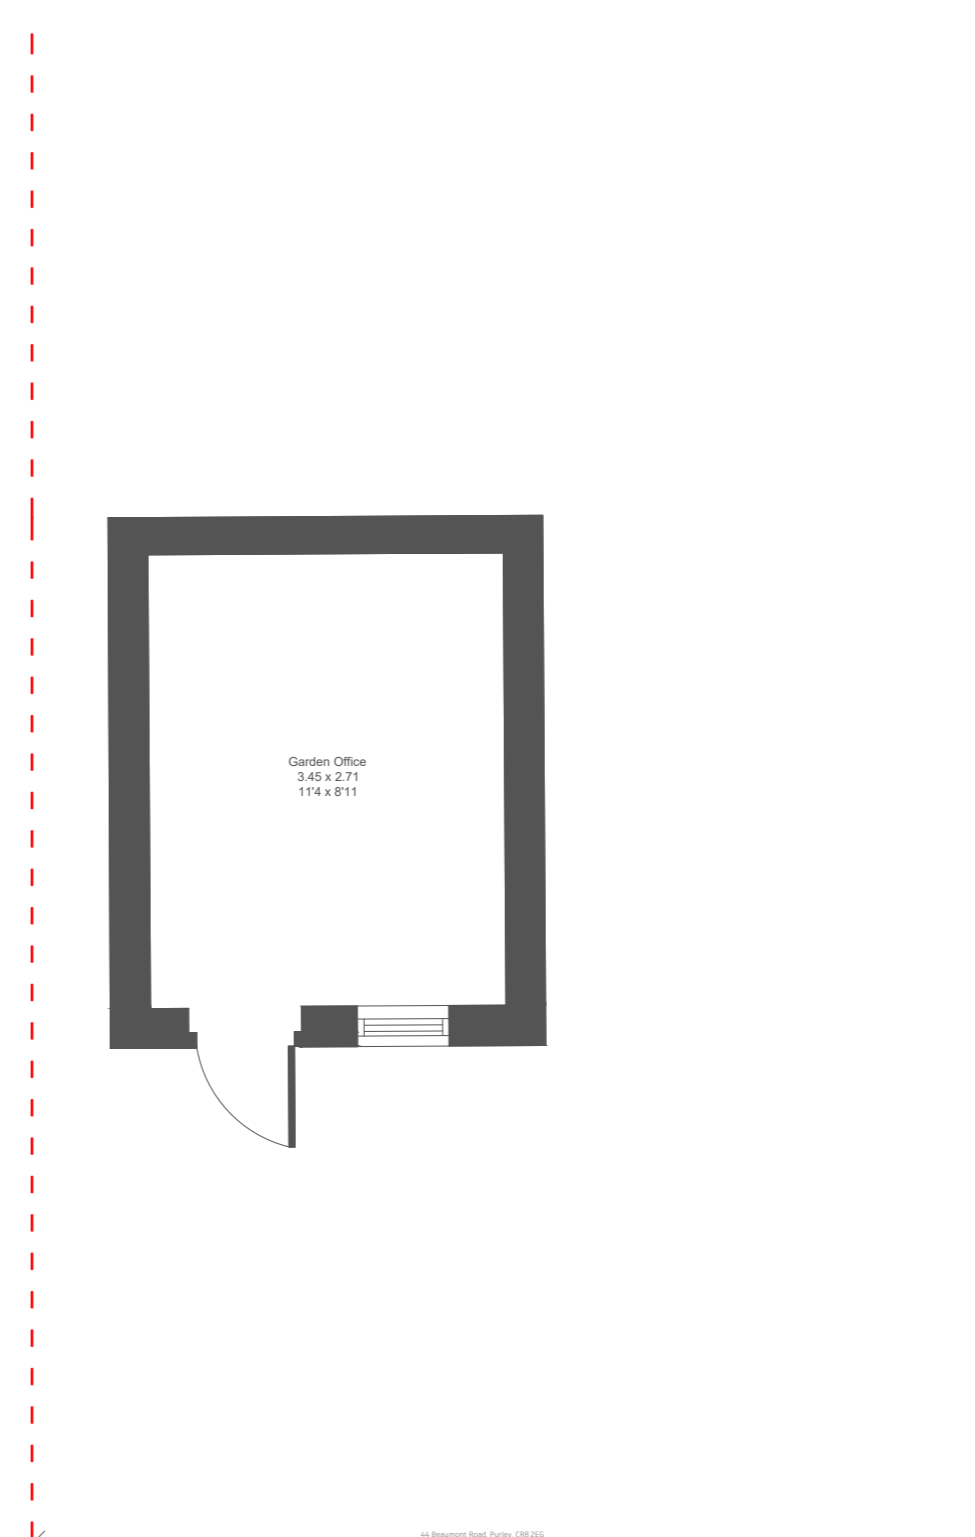

3 Existing Plan - Outbuilding



<p>Drawing No: 101</p>	<p>Scale: 1/1500 @ A2 1/2500 @ A3</p>	<p>Drawing Title: Existing Plan</p>	<p>REV: 00</p>	<p>Project Number 101 27.03.2024 Address: 44 Beaumont Road, Purley, CR8 2EG</p>	<p>ISSUE PURPOSE: Certificate of Lawfulness Application</p>	
<p>Drawing Note:</p>		<p>All dimensions to be checked on site prior to commencement of any works, and/or preparation of any shop drawings. Sizes of and dimensions to any structural elements are indicative only. See structural engineers drawings for actual sizes/dimensions.</p>		<p>Howberry Road, Thornton Heath, CR7 8HZ, London Tel: 07377383880 RZ.Designs@outlook.com</p> <p>RZD</p> <p>www.rzdesign.co.uk Ruqayyah Baqir</p>		