
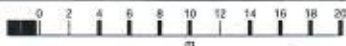


49 Laburnham Road

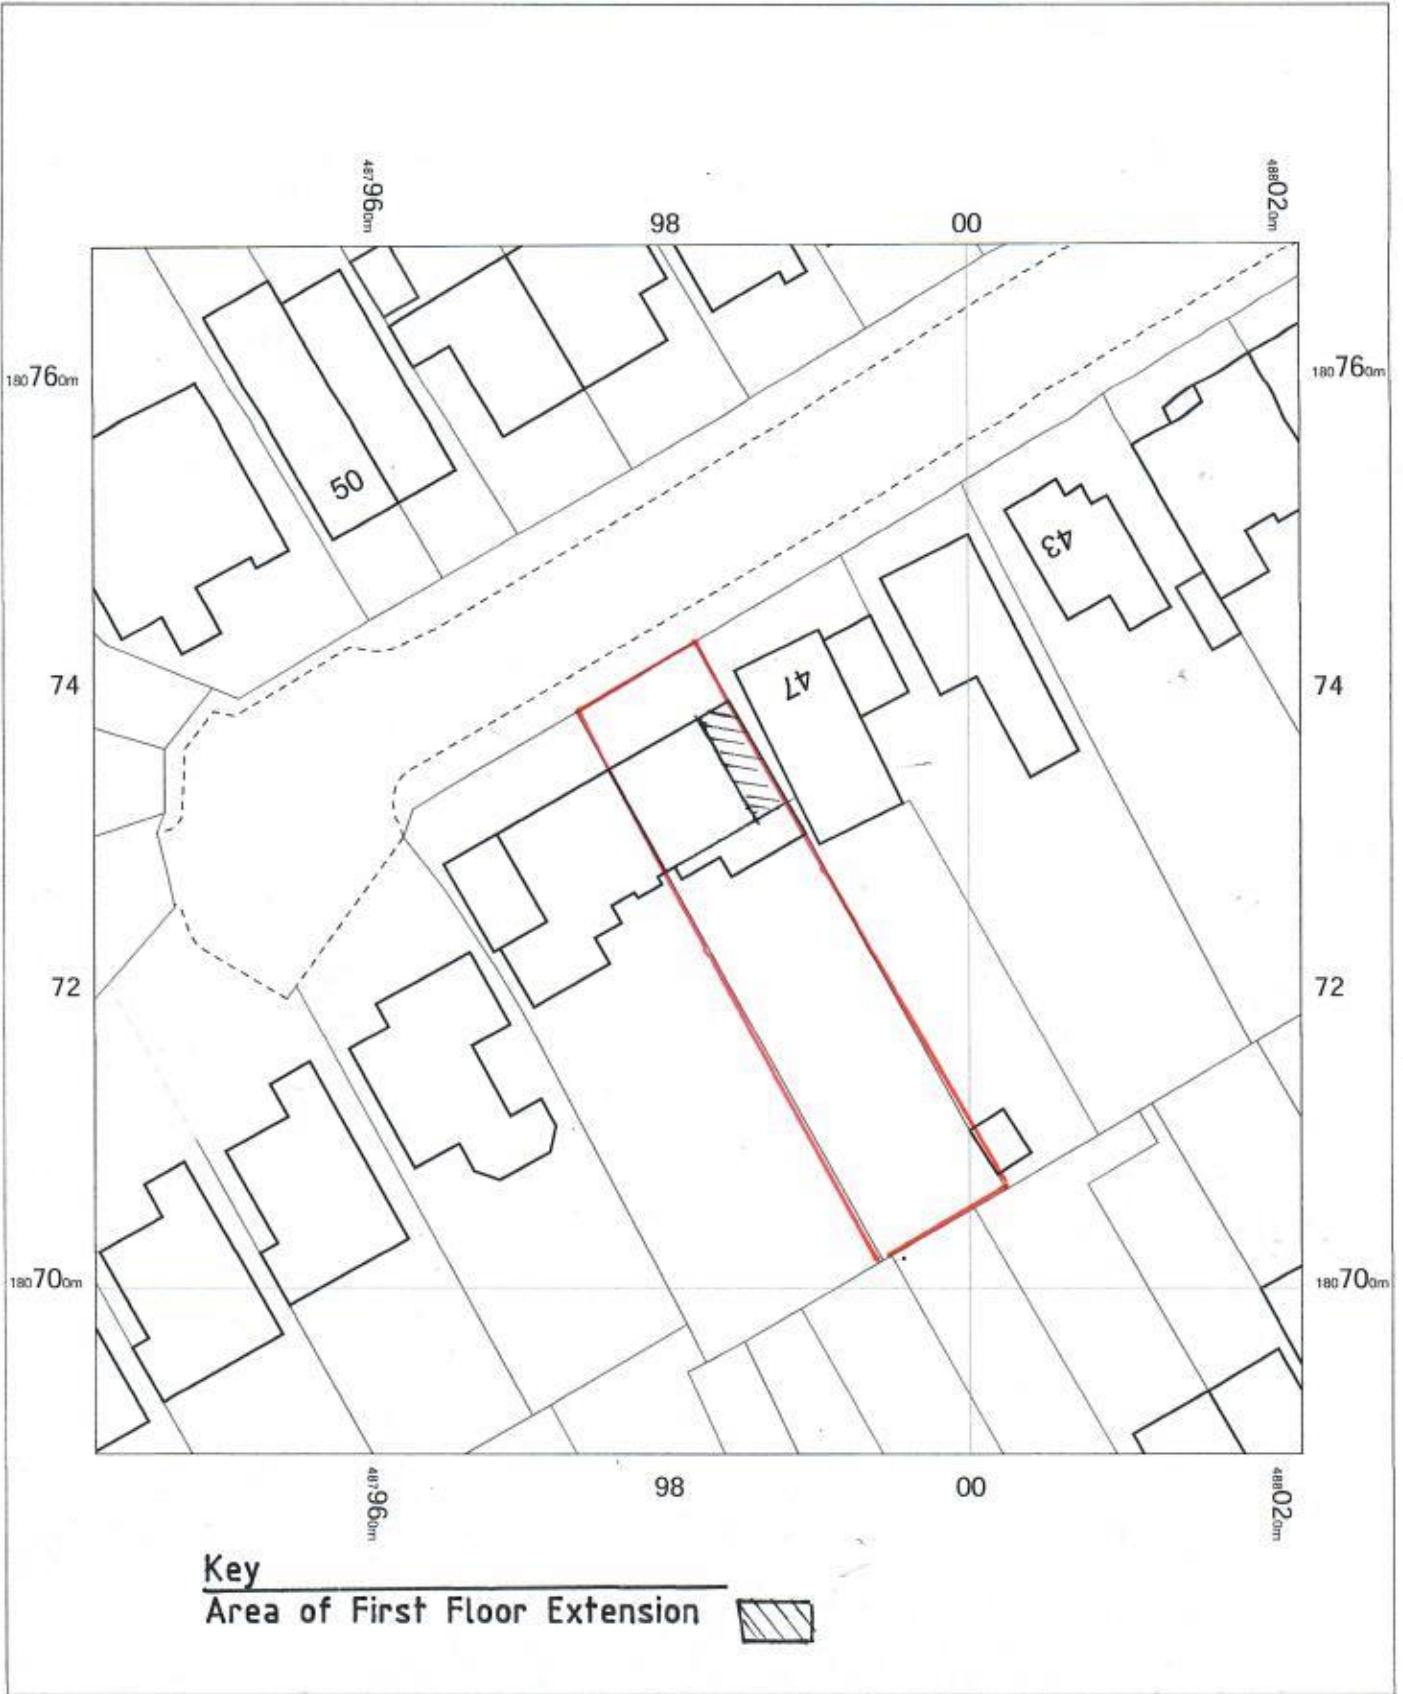

OS MasterMap 1250/2500/10000 scale  
Wednesday, May 1, 2024, ID: BLJT-01163012  
[www.planningapplicationmaps.co.uk](http://www.planningapplicationmaps.co.uk)

1:500 scale print at A4, Centre: 487982 E, 180729 N

©Crown Copyright Ordnance Survey. Licence no. 100051661

