

A B C D

1

2

3



4

1

2

3

4

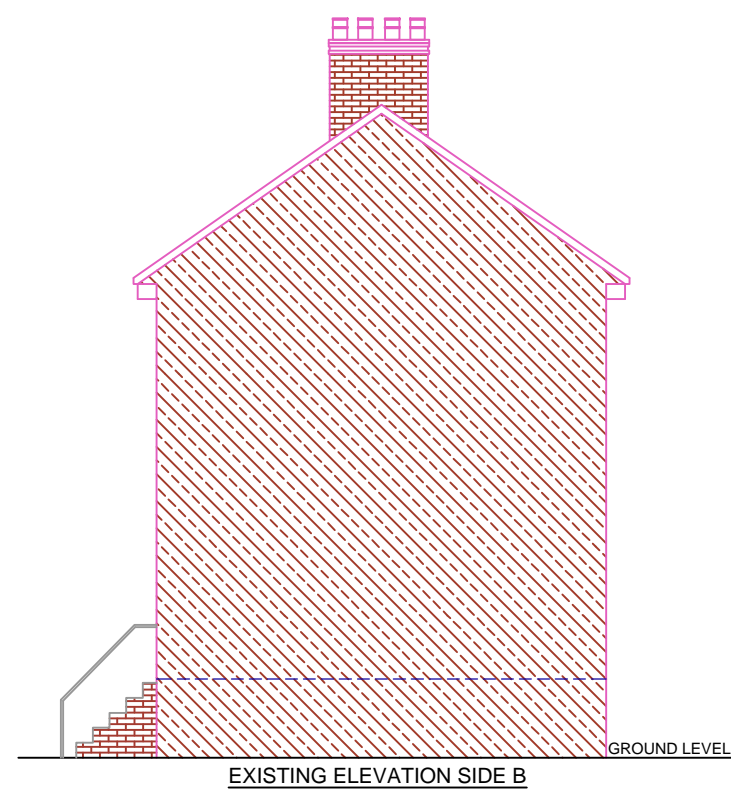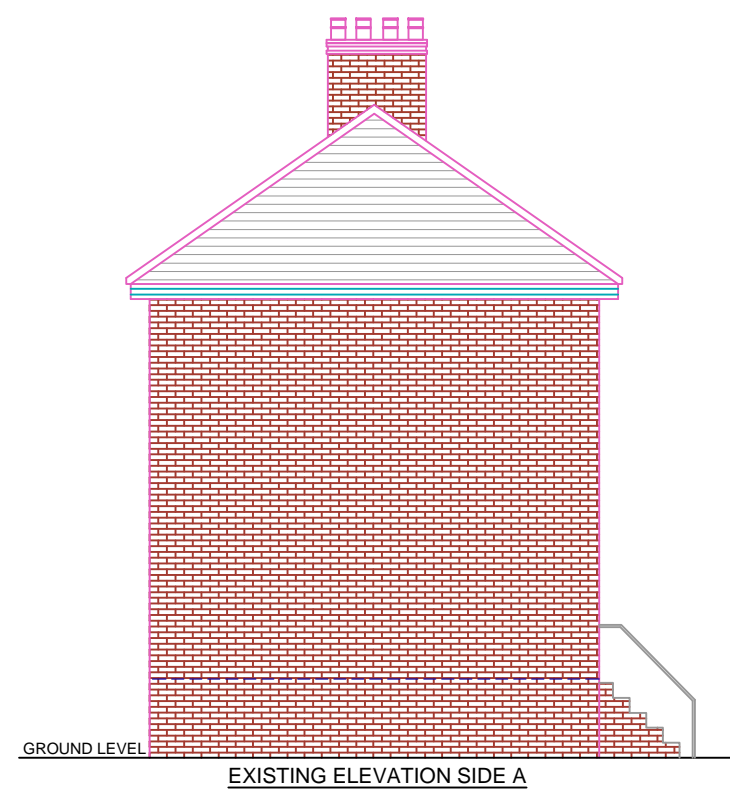

REFERENCE DRAWINGS

GENERAL NOTES
 This drawing is for planning use only do not use this drawing for any purpose other than that for which it was issued.
 Structural Design and Building Control Approval is required before construction commences.
 This drawing is subject to copyright do not reproduce this drawing without prior permission.

No	DATE	REVISION	BY	CHK	CONSULTANT

 Trendy Loft Conversions
 Tel: 020 8351 6536
 www.trendylofts.co.uk

DRAWN AS
CHECKED A.R
PROJECT NO.

CLIENT/PROJECT
17 CUTFORTH ROAD
 TITLE
 EXISTING ELEVATIONS

DRAWING No. D07
SCALE: 1:100 @A3
DATE: 22.04.2024

A

B

C

D