


LOCATION PLAN

SCALE: 1:1250

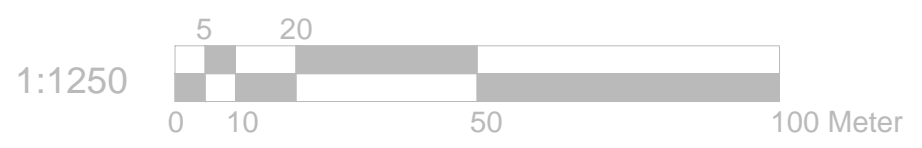

REFERENCE DRAWINGS

GENERAL NOTES
 This drawing is for planning use only do not use this drawing for any purpose other than that for which it was issued.
 Structural Design and Building Control Approval is required before construction commences.
 This drawing is subject to copyright do not reproduce this drawing without prior permission.

No	DATE	REVISION	BY	CHK	CONSULTANT

Trendy Loft Conversions
 Tel: 020 8351 6536
 www.trendylofts.co.uk

DRAWN AS	CLIENT/PROJECT	DRAWING No.
CHECKED A.R	17 CUTFORTH ROAD	D12
PROJECT NO.	TITLE	SCALE: 1:1250
	SITE LOCATION	DATE: 22-04-2024