




Path type

- Bitmac
- Disused
- Grass
- Metalled
- Resin Bond
- Track
- Walkway
- Woodchip

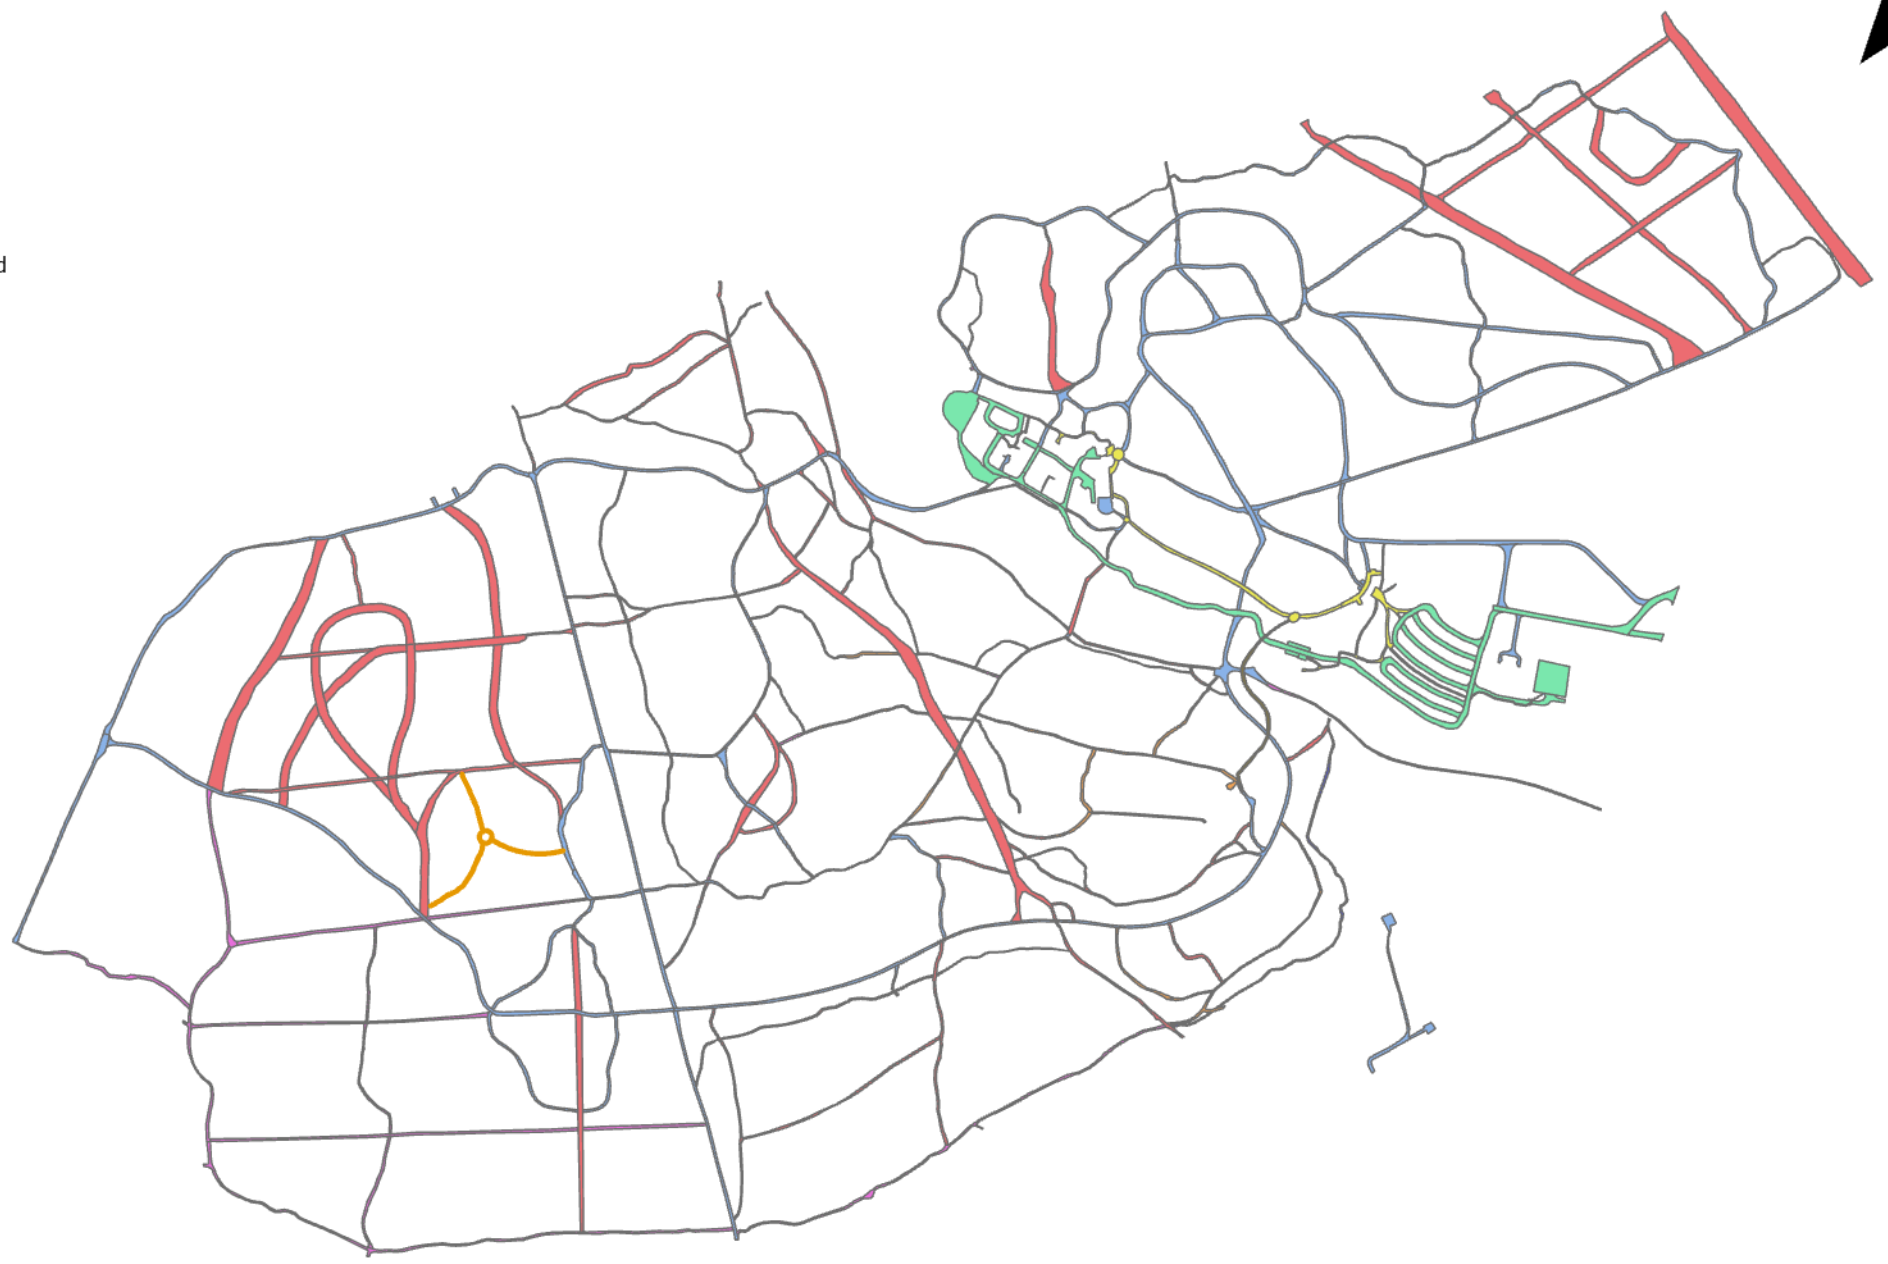

Path Type

Scale: 1:10,000