

NOTES

For Approval

02 detail number  
03 drawing number

REVISIONS

CLIENT

Mr Brightey

CONTRACT

Corner House  
Shapway Lane  
Stoney Stratton  
Shepton Mallet  
BA4 6DZ

DRAWING TITLE

Aluminium window  
& door details

SCALES @ A3

1:2

DATE

April '24

DRAWN BY

pmc

DRAWING NO.

JXXXX - D01

REV.




Techniglaze Limited  
Units 1-6 Fourth Avenue  
Westfield Industrial Estate  
Midsomer Norton  
Radstock BA3 4XE

Tel: 01761 417654  
Fax: 01761 417207

1  
D01

2  
D01

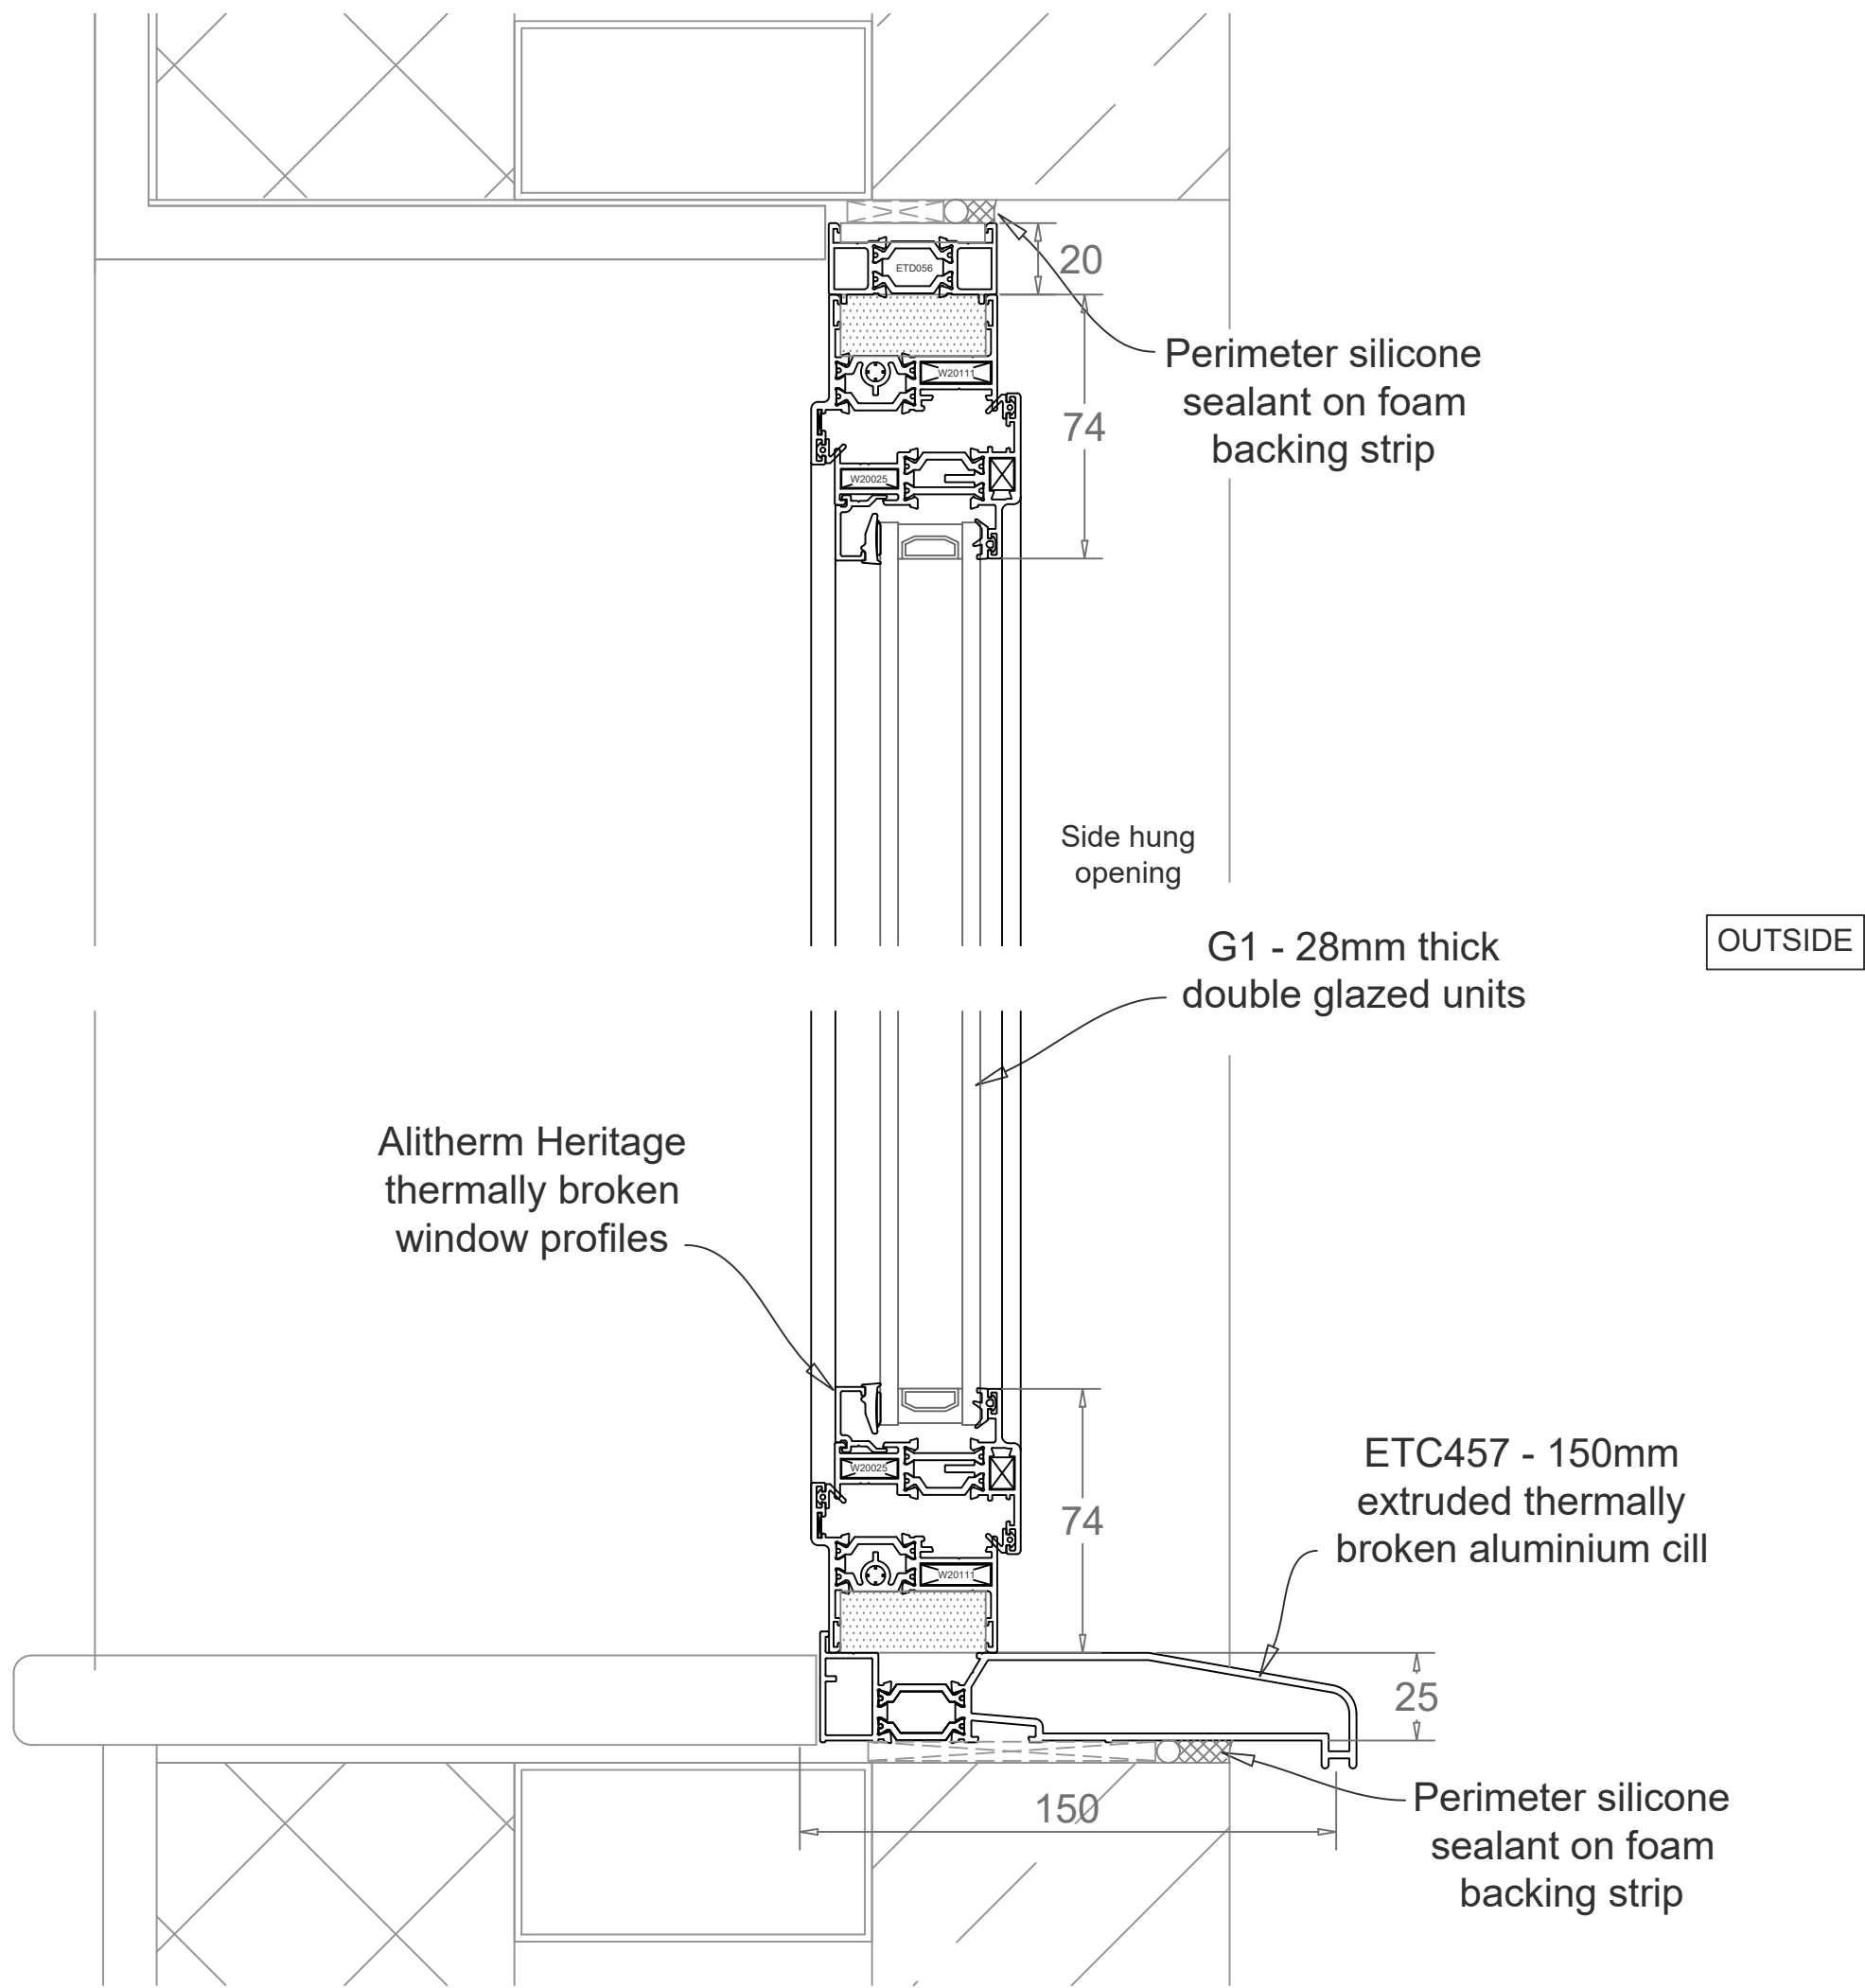

Perimeter silicone sealant on foam backing strip

Side hung opening

G1 - 28mm thick double glazed units

OUTSIDE

Alitherm Heritage thermally broken window profiles

ETC457 - 150mm extruded thermally broken aluminium cill

Perimeter silicone sealant on foam backing strip