

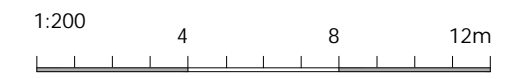


DO NOT SCALE FROM THIS DRAWING - REPORT ANY DISCREPANCIES TO DESIGNER PRIOR TO COMMENCING WORKS
 ALL DIMENSIONS TO BE VERIFIED BY THE CONTRACTOR ON SITE
 THIS DRAWING REMAINS THE COPYRIGHT OF TURNER JACKSON DAY + ASSOCIATES AND CANNOT BE REPRODUCED WITHOUT WRITTEN CONSENT

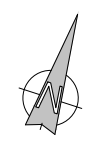

LEGEND

- Site Boundary
- Built Context

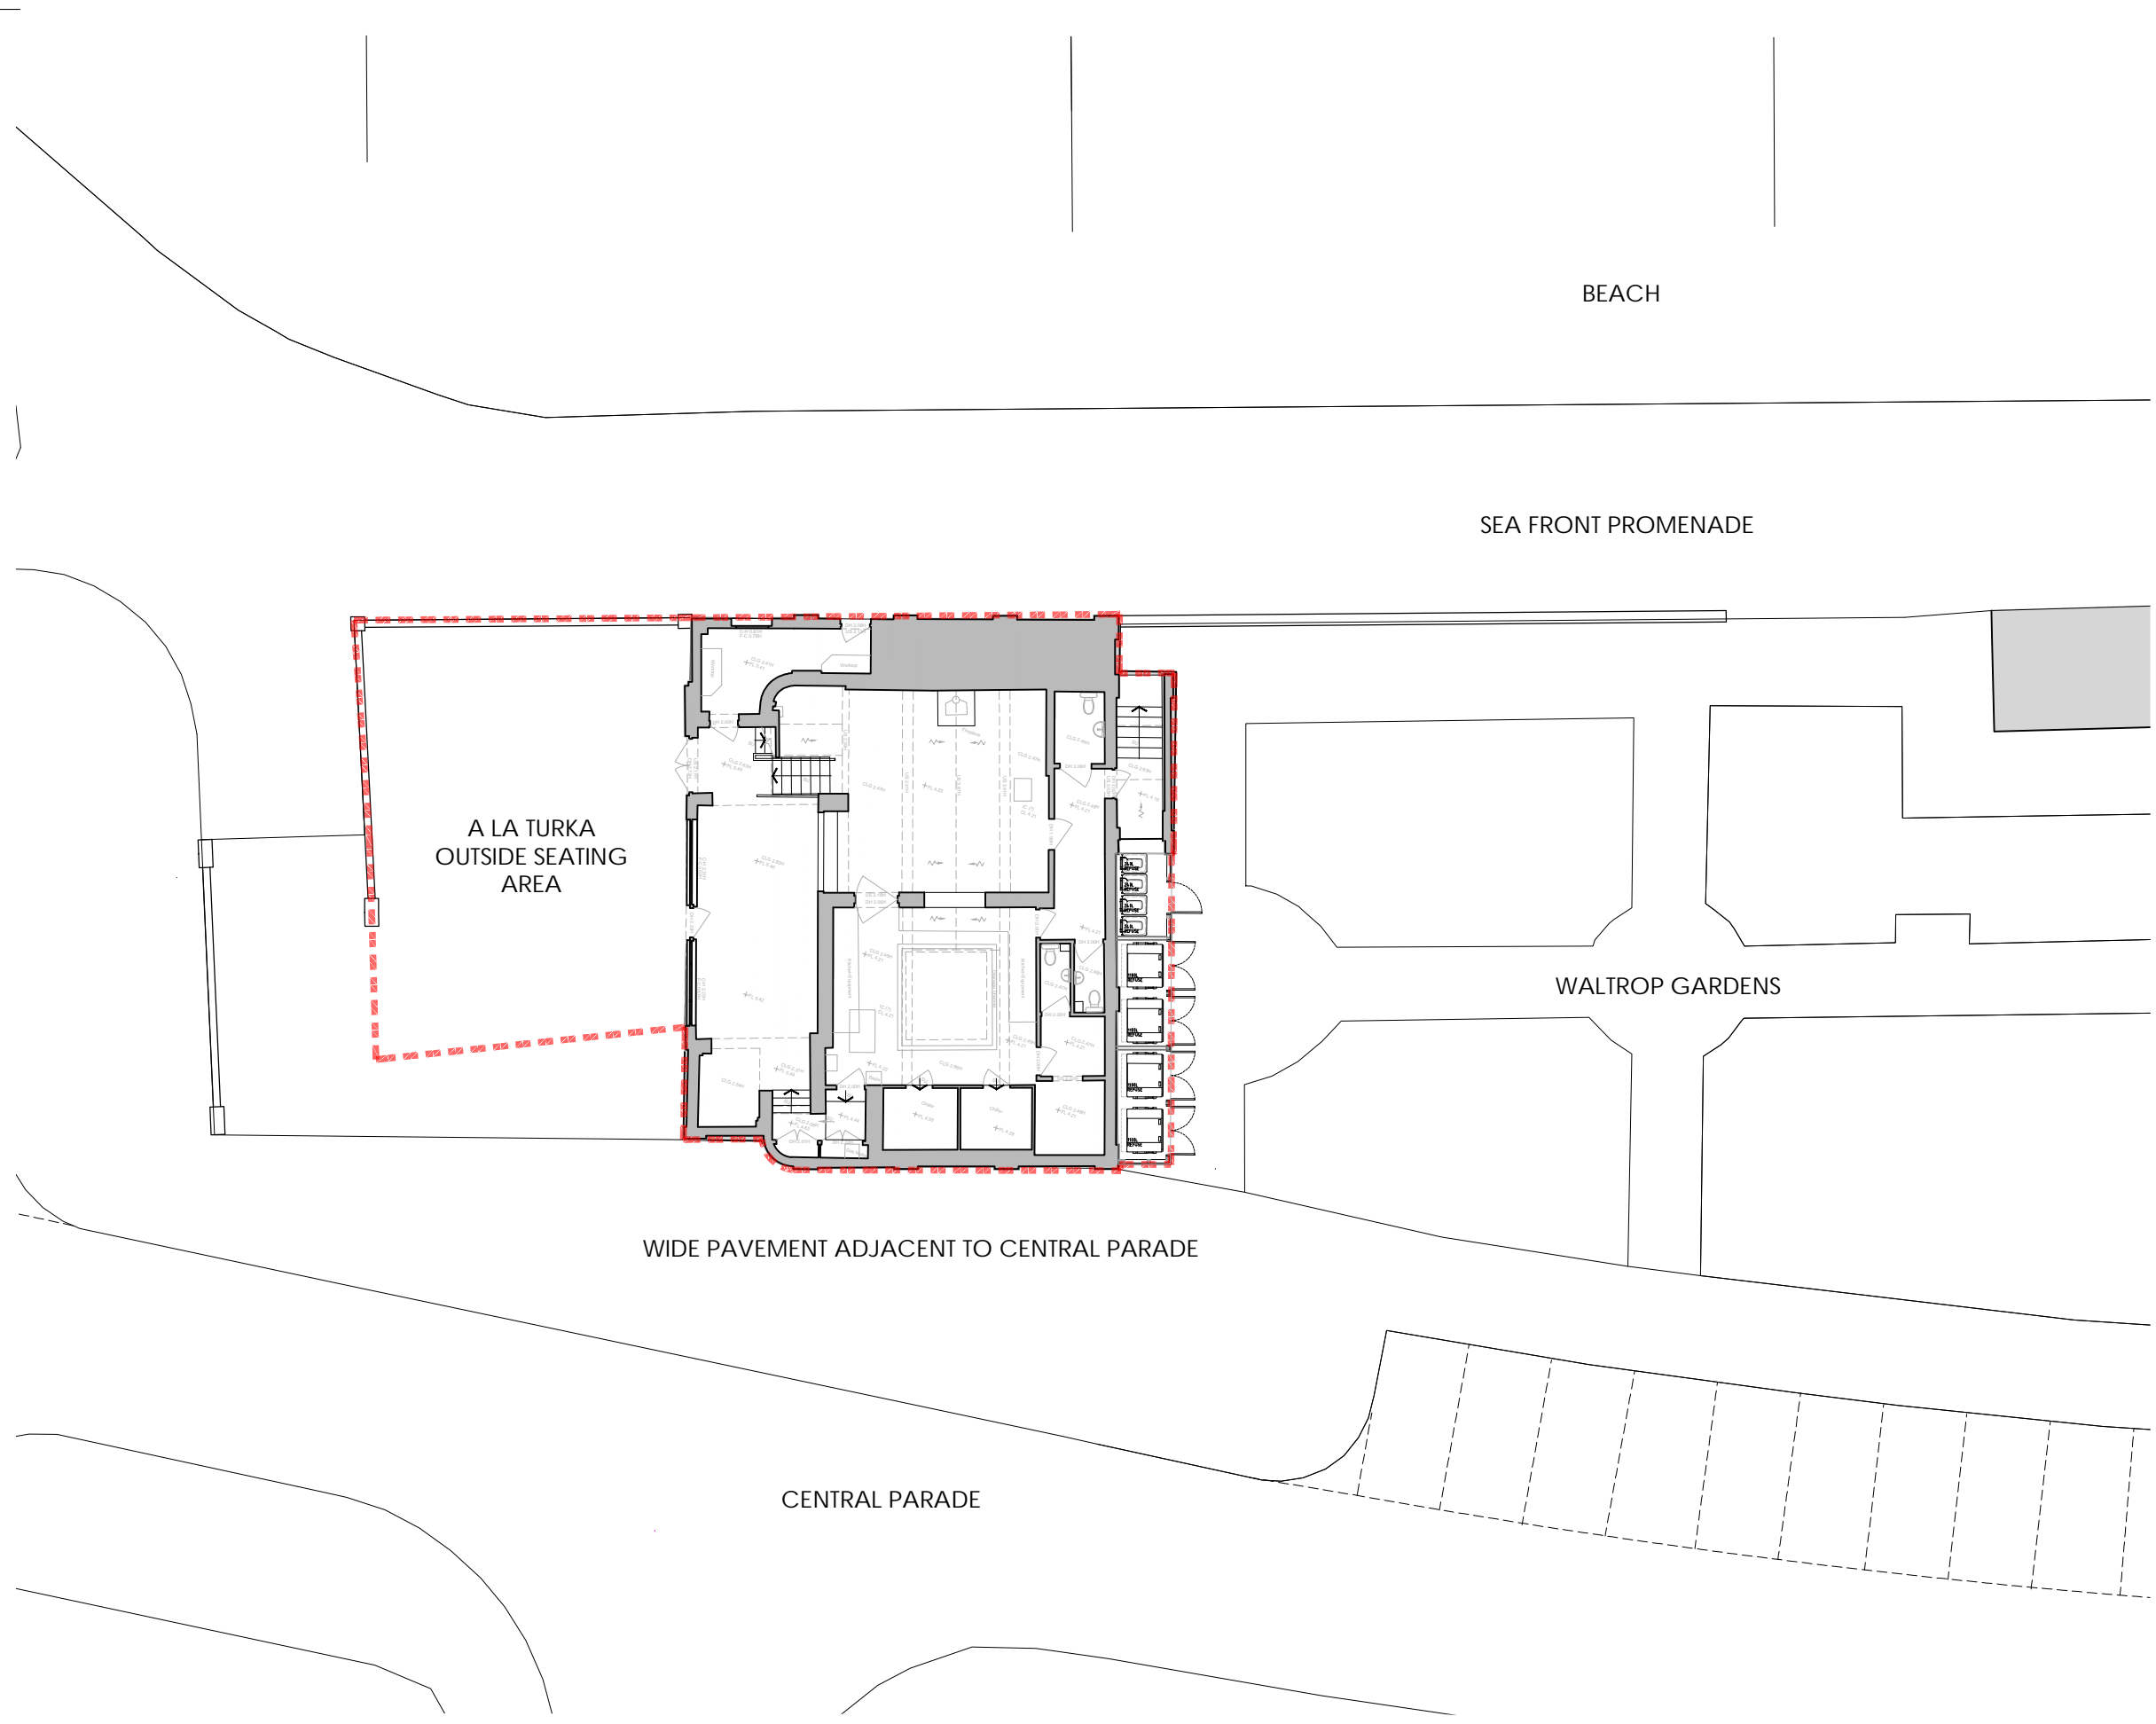

PROPOSED SITE LAYOUT

REV	DESCRIPTION	DATE	BY	CHKD

TURNER JACKSON+DAY ASSOCIATES

Radio House
 Thanet Way, Whitstable
 Kent CT5 3DX
 t: 01227 261453
 e: enquiries@tjda.co.uk
 www.turnerjacksonday.co.uk

client details
 A La Turka

project details
 The Bay, Herne Bay

drawing title
 Proposed Site Layout
 New Binstore

date scale drawn by checked by
 Apr '24 1:200@A3 AR

project no:	drawing no:	revision
1917	008	