


DO NOT SCALE FROM THIS DRAWING - REPORT ANY DISCREPANCIES TO DESIGNER PRIOR TO COMMENCING WORKS

ALL DIMENSIONS TO BE VERIFIED BY THE CONTRACTOR ON SITE


THIS DRAWING REMAINS THE COPYRIGHT OF TURNER JACKSON DAY + ASSOCIATES AND CANNOT BE REPRODUCED WITHOUT WRITTEN CONSENT



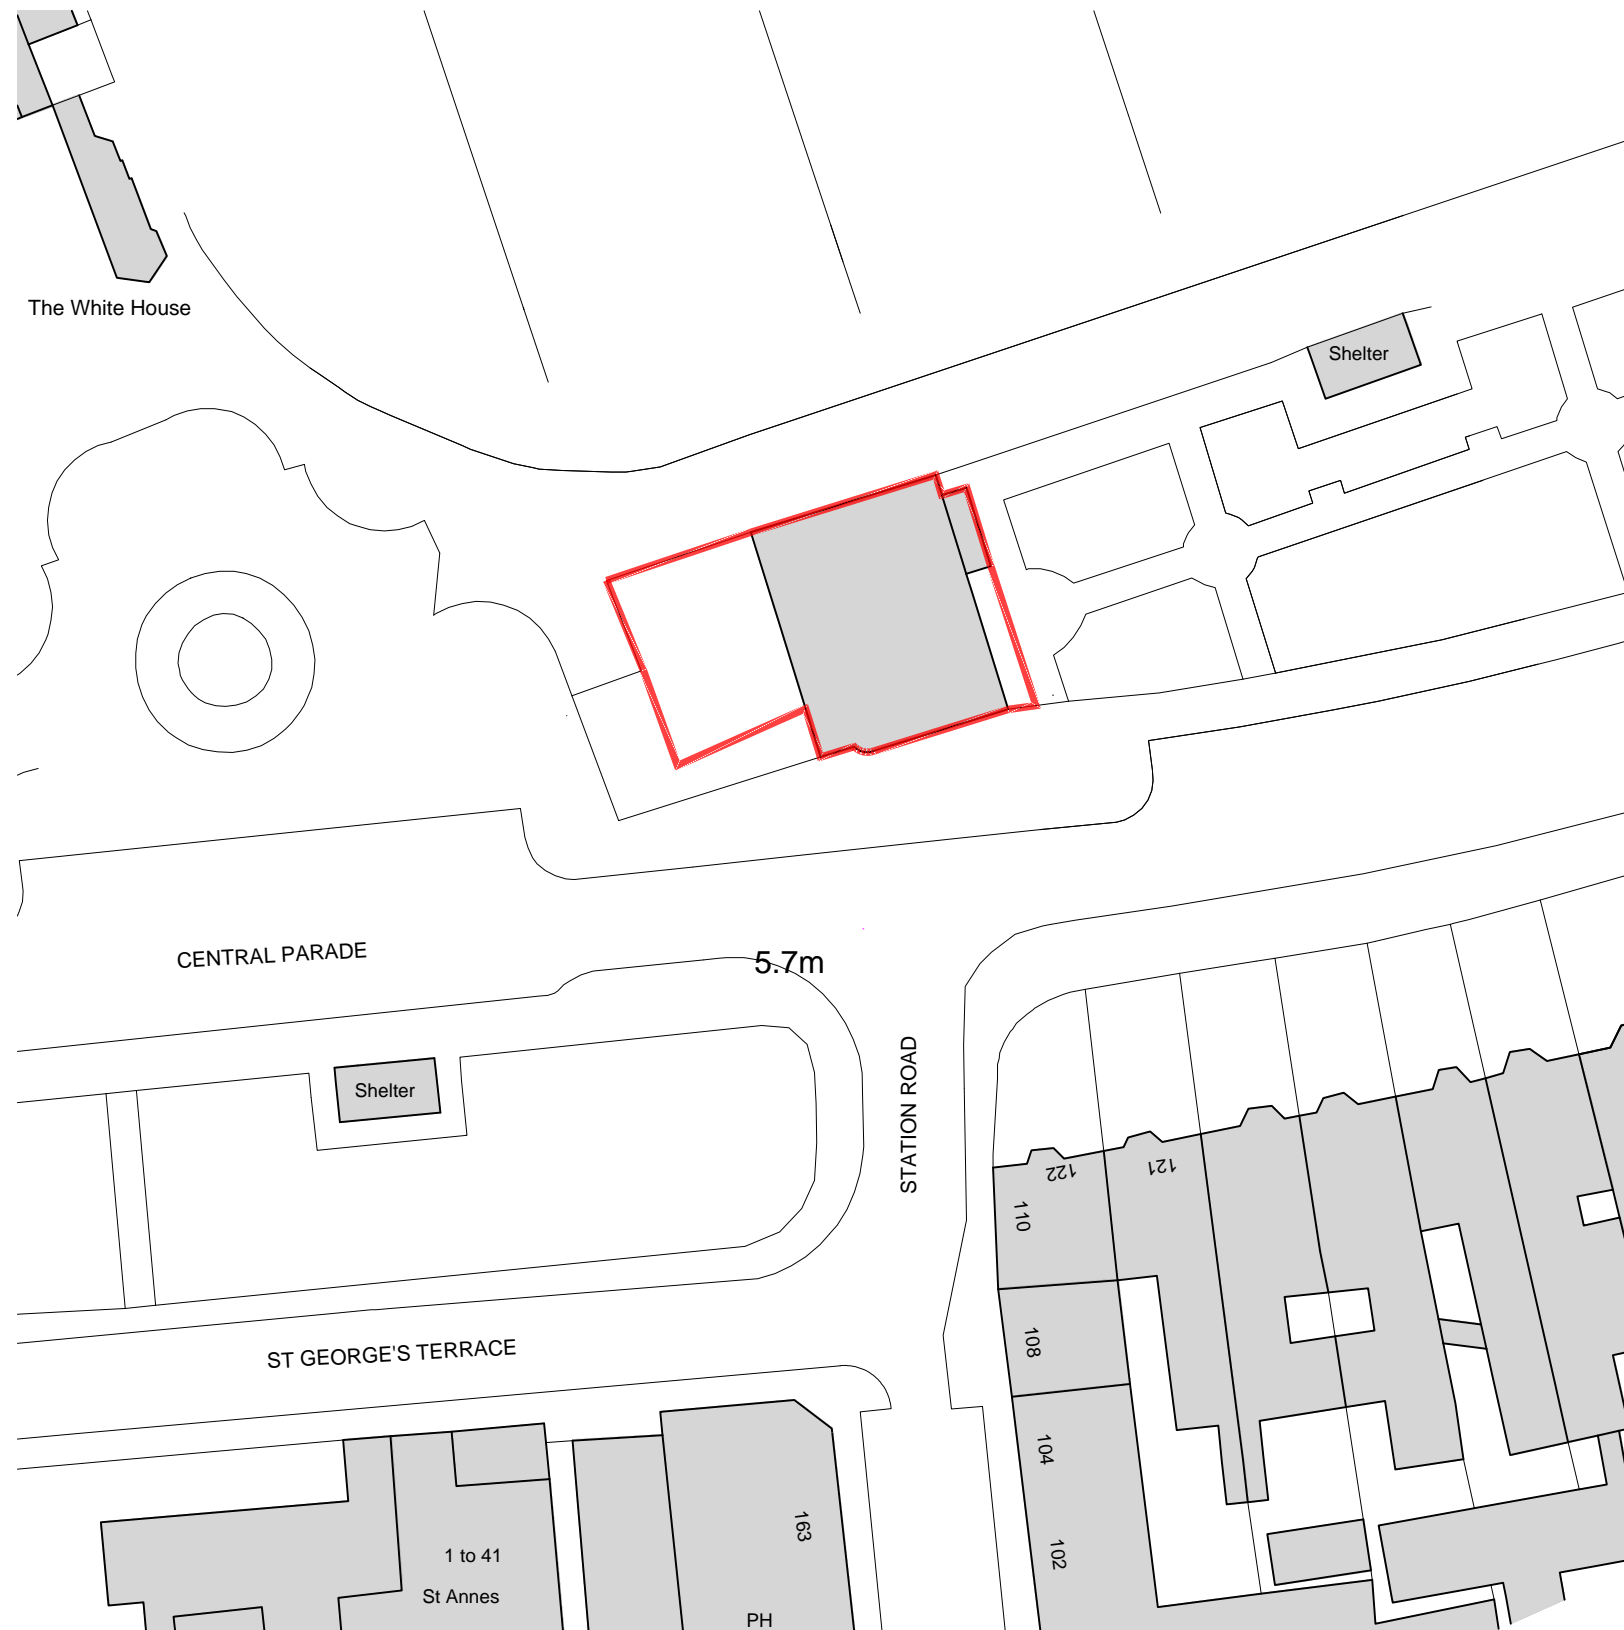

BLOCK PLAN

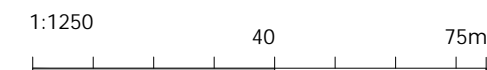

LOCATION PLAN



LEGEND

-  Site Boundary
-  Built Context



REV	DESCRIPTION	DATE	BY	CHKD

# TURNER JACKSON+DAY ASSOCIATES

Radio House  
Thanet Way, Whitstable  
Kent CT15 3DX  
t: 01227 261453  
e: enquiries@tjda.co.uk  
www.turnerjacksonday.co.uk

client details  
A La Turka

project details  
The Bay, Herne Bay

drawing title  
Block & Location Plan

date scale drawn by checked by  
Mar '24 As Ind' AR

project no.	drawing no.	revision
1917	001	

## BLOCK & LOCATION PLAN