


PROPOSED SECTION (REAR TO FRONT)

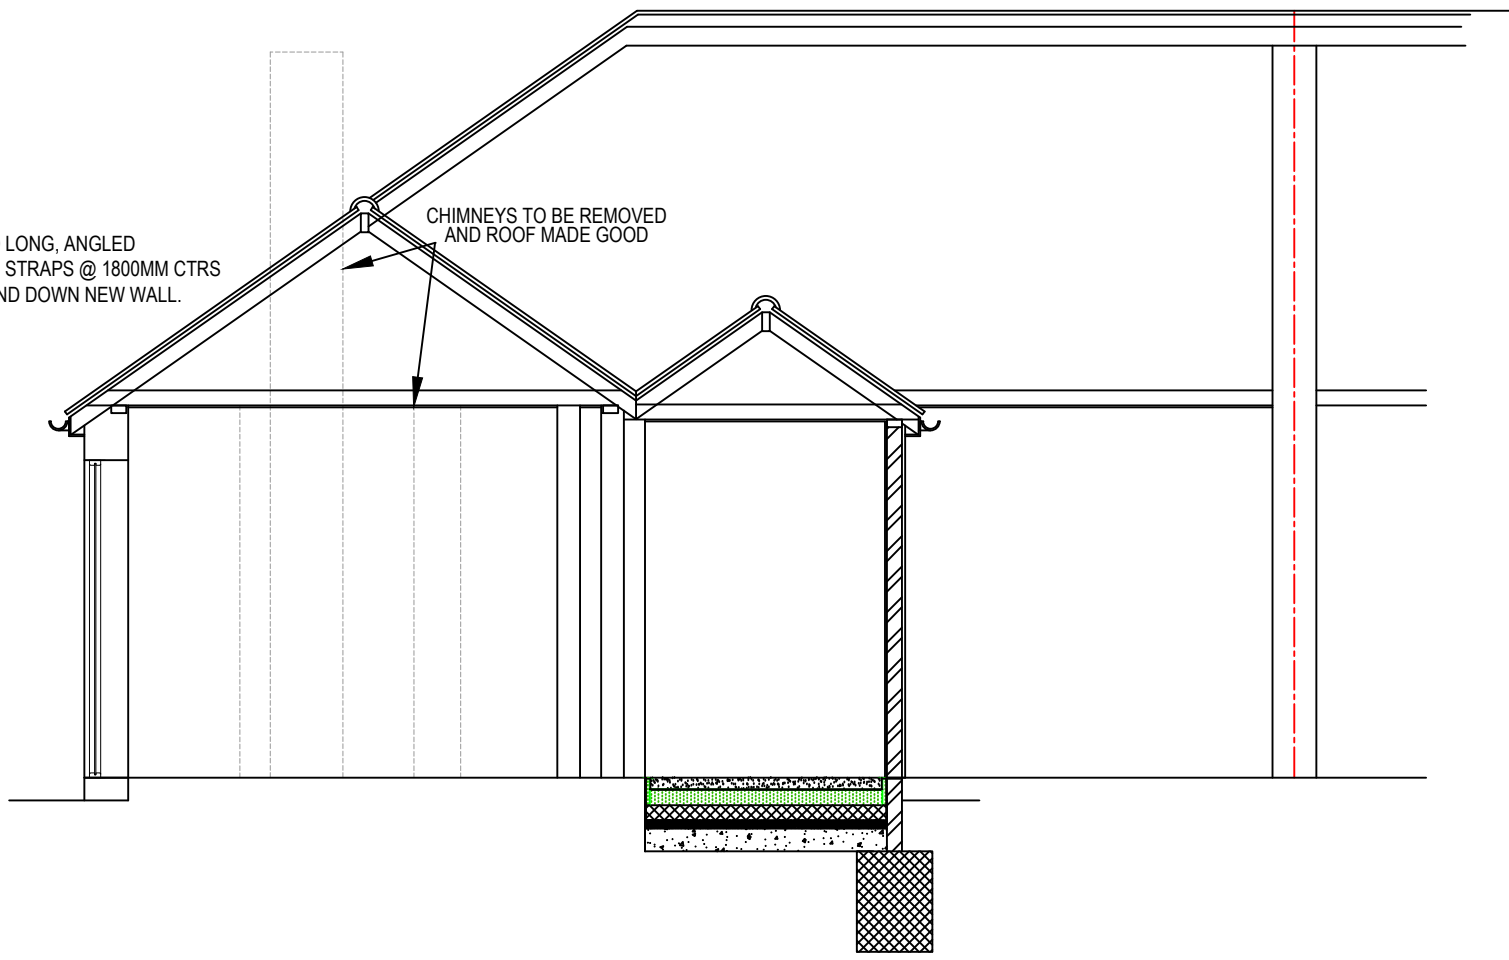

PROPOSED SECTION (FRONT TO REAR)



12 Swift Avenue, Finberry,
 Ashford, Kent, TN25 7GD.
 07872 995076.
 theloftdesignstudio@outlook.com

Name:

Address:
 55 ST. JOHNS ROAD, SWALECLIFFE, CT5 2RJ.

Project:
 SINGLE STOREY REAR EXTENSION AND INTERNAL ALTERATIONS

Date:
 30/11/23

Drawn By:
 MB

Plan No:
 1615/7

