


Existing ground floor



Proposed ground floor

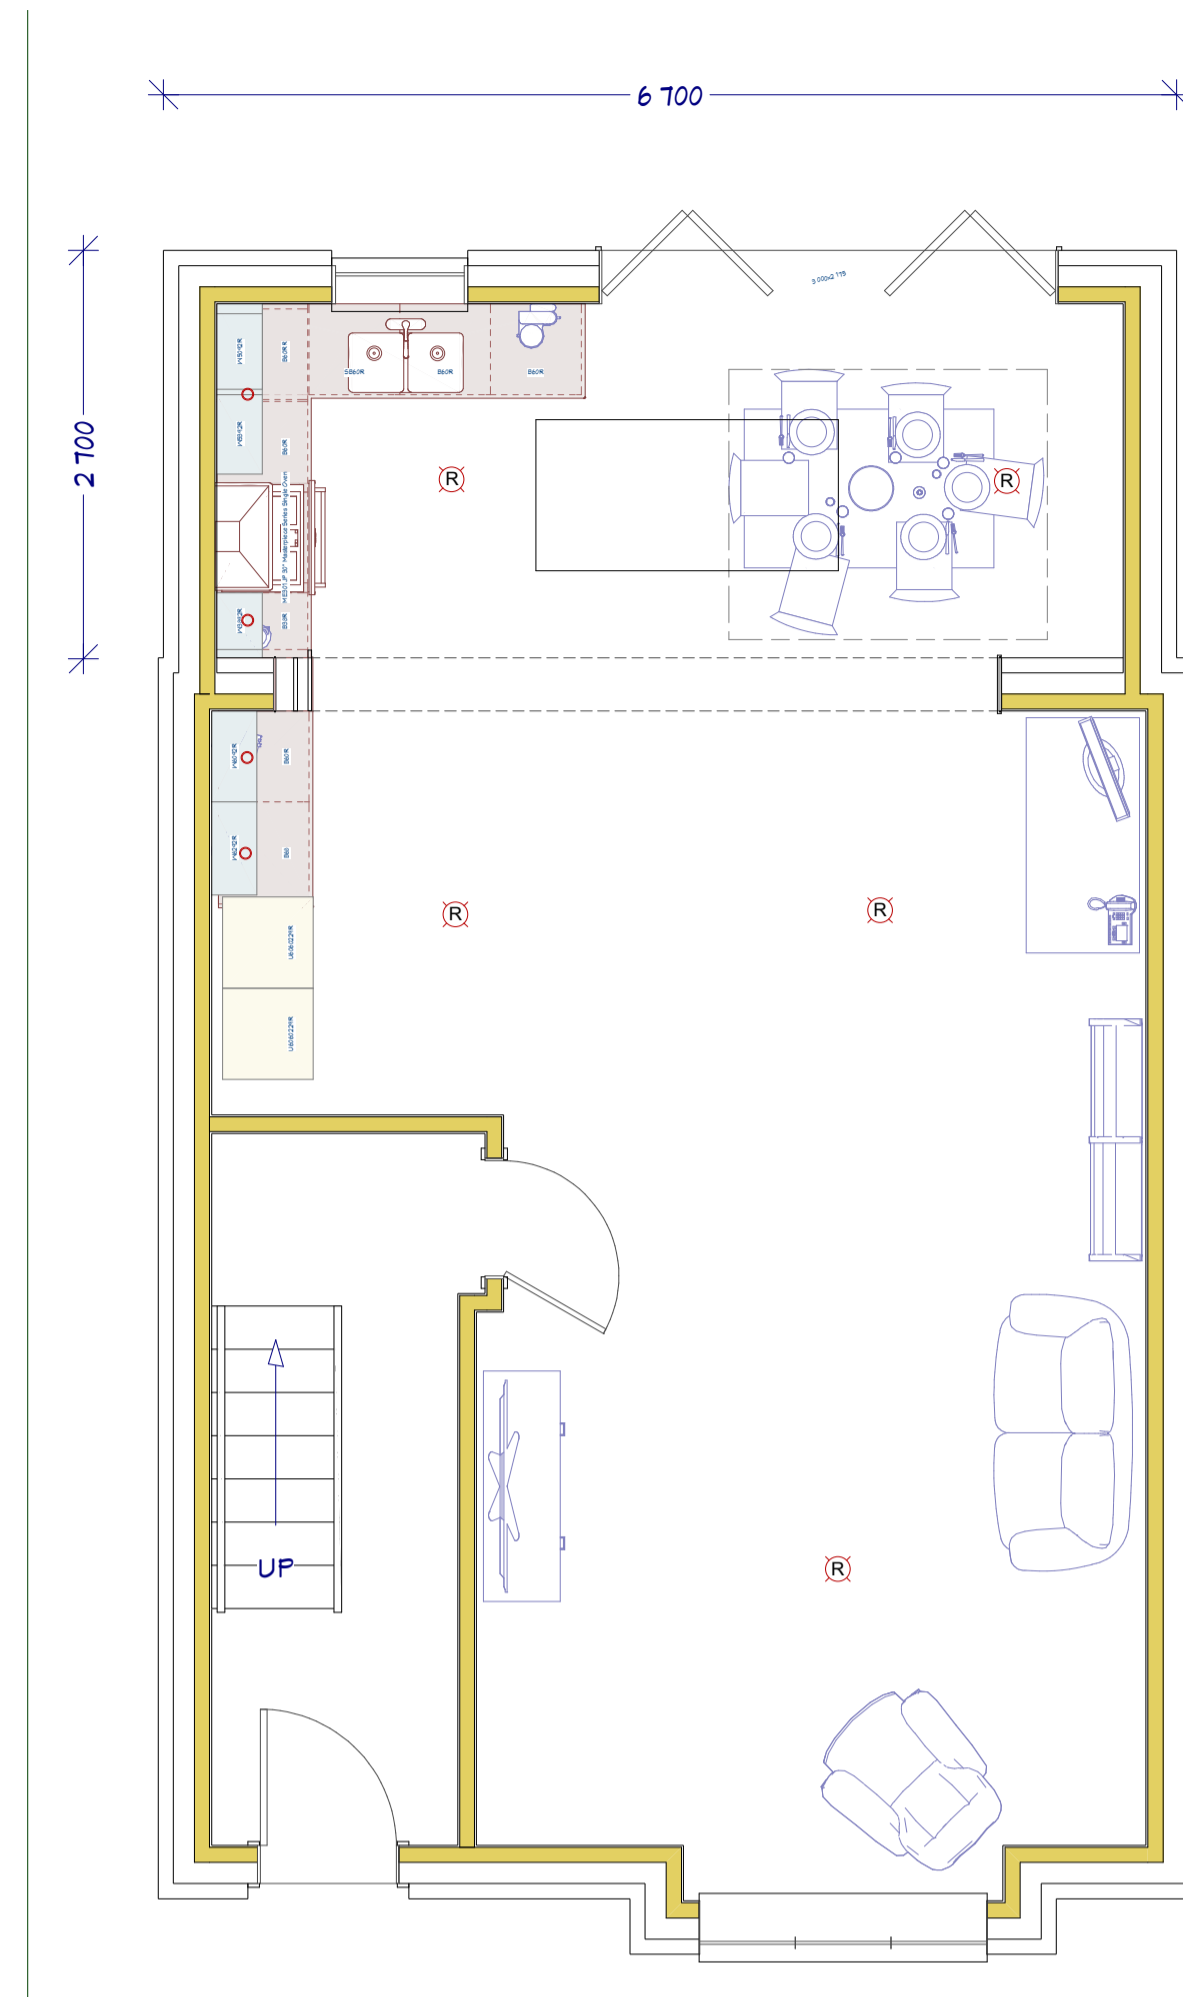

Existing elevation rear



Proposed elevation rear

REVISION TABLE

| NUMBER | DATE | REVISION BY | DESCRIPTION |
|--------|------|-------------|-------------|
| | | | |
| | | | |
| | | | |

SHEET TITLE:
SHEET TITLE

PROJECT DESCRIPTION:
137 Prestbury Road
Cheltenham

DRAWINGS PROVIDED BY:
DBS Building Design
07796871830
info@dbsbuiders.co.uk

DATE:
16/04/2024

SCALE:
1:50

SHEET:

P-1