


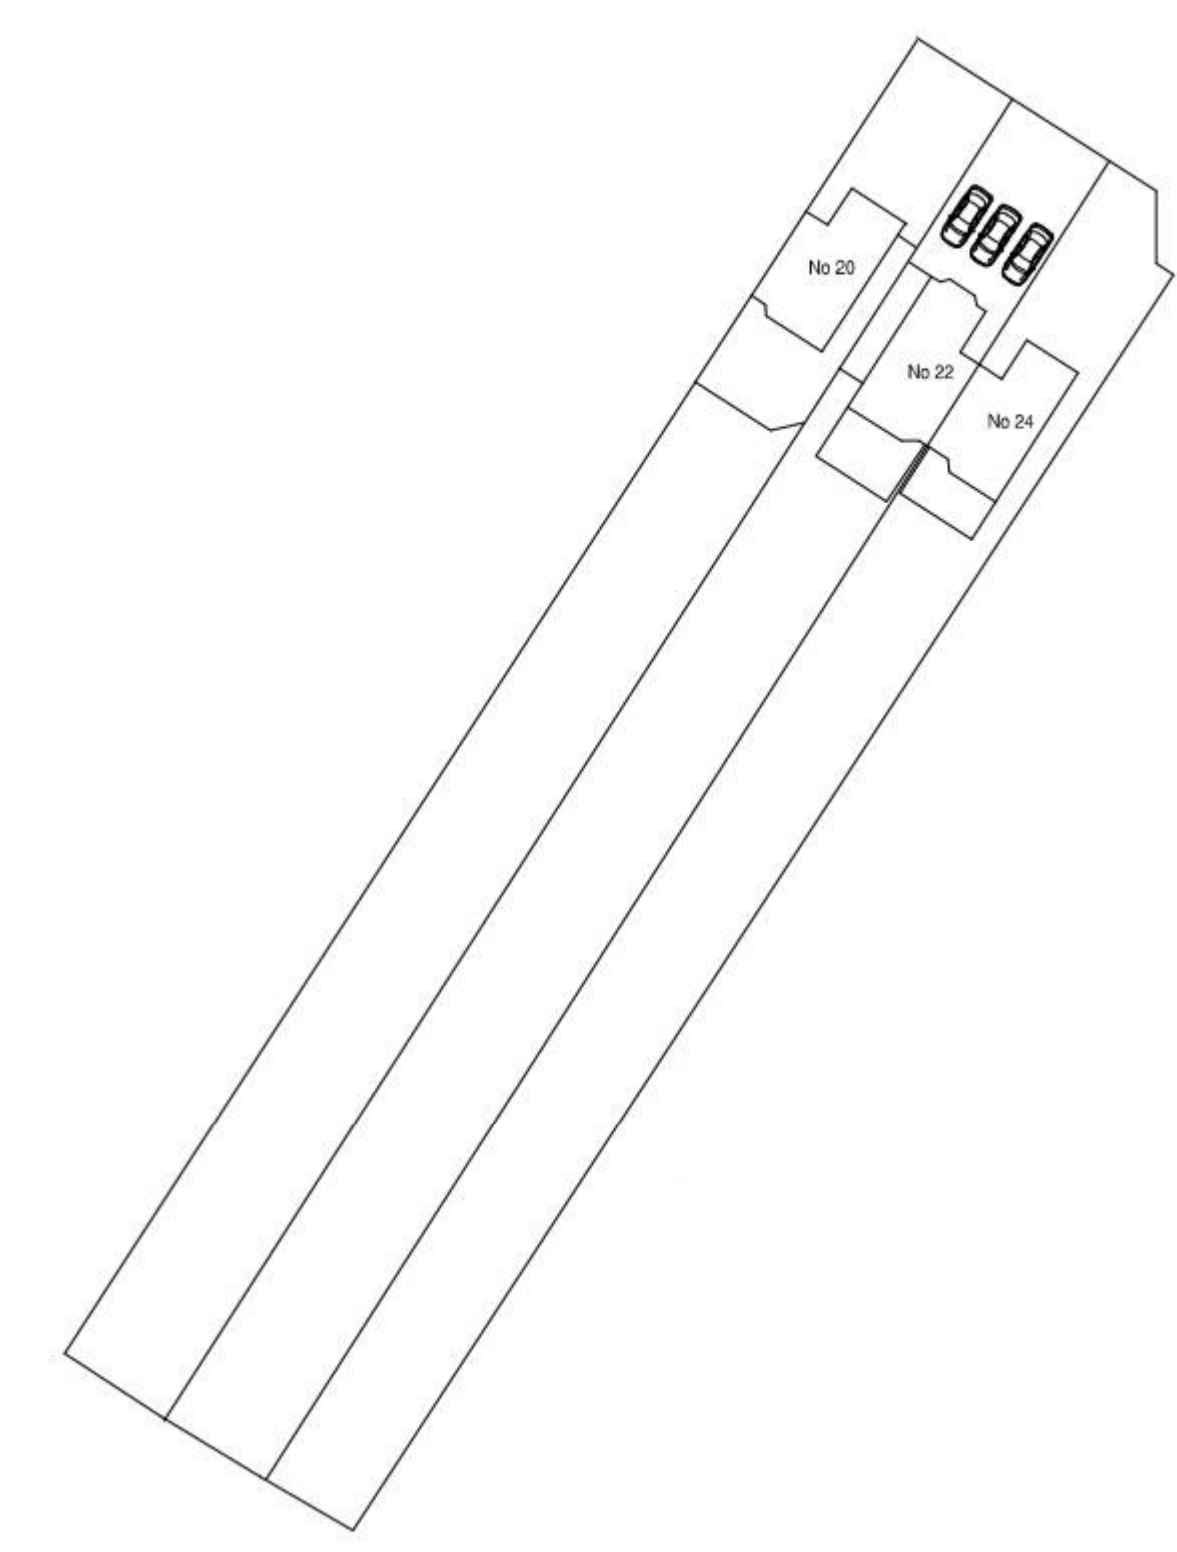


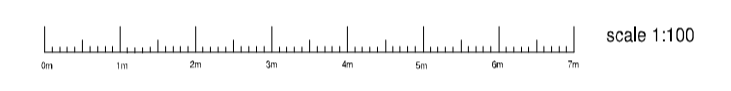

Site Location Plan 1:1250

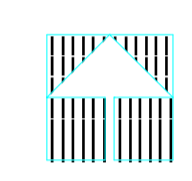

Existing Block Plan

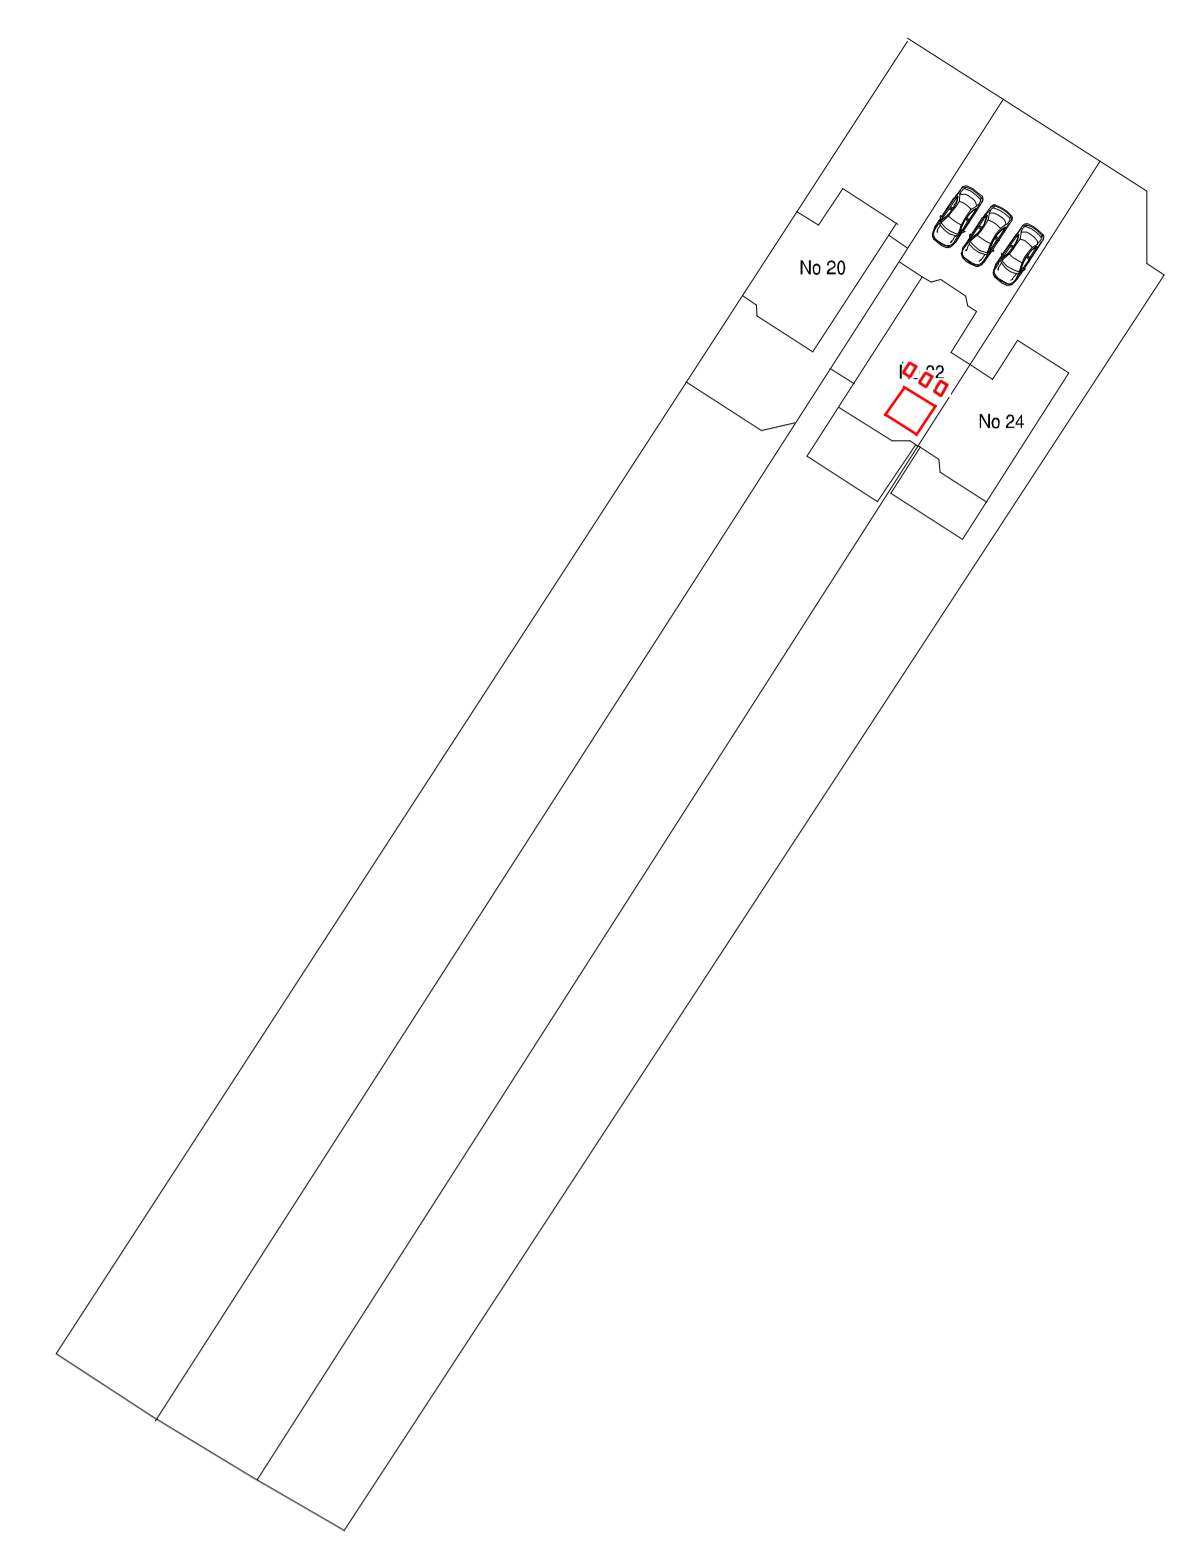

Proposed Block Plan

