


BLOCK PLAN

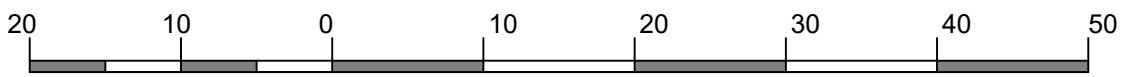

Scale in Meters - 1:500



Gateside Design
22 Viewfield Terrace
Dunfermline
FIFE
KY12 7HZ
tel. 07745305509
e-mail
Gatesidedesign50@yahoo.co.uk

TITLE
**ERECTION OF AGRICULTURAL
BUILDING AT
SHILDBANK FARM,
BY SALINE, KY12 9LN.**

CLIENT
MR PHILIP BEASLEY

File Location
C:/--//Finished Drawings/

DRAWN BY J G WATTERS	
DATE FEBRUARY 2024	
SCALE 1:500	A3
DRWG. No. AB/PB/03	Revision No. -