




Elevation Line A

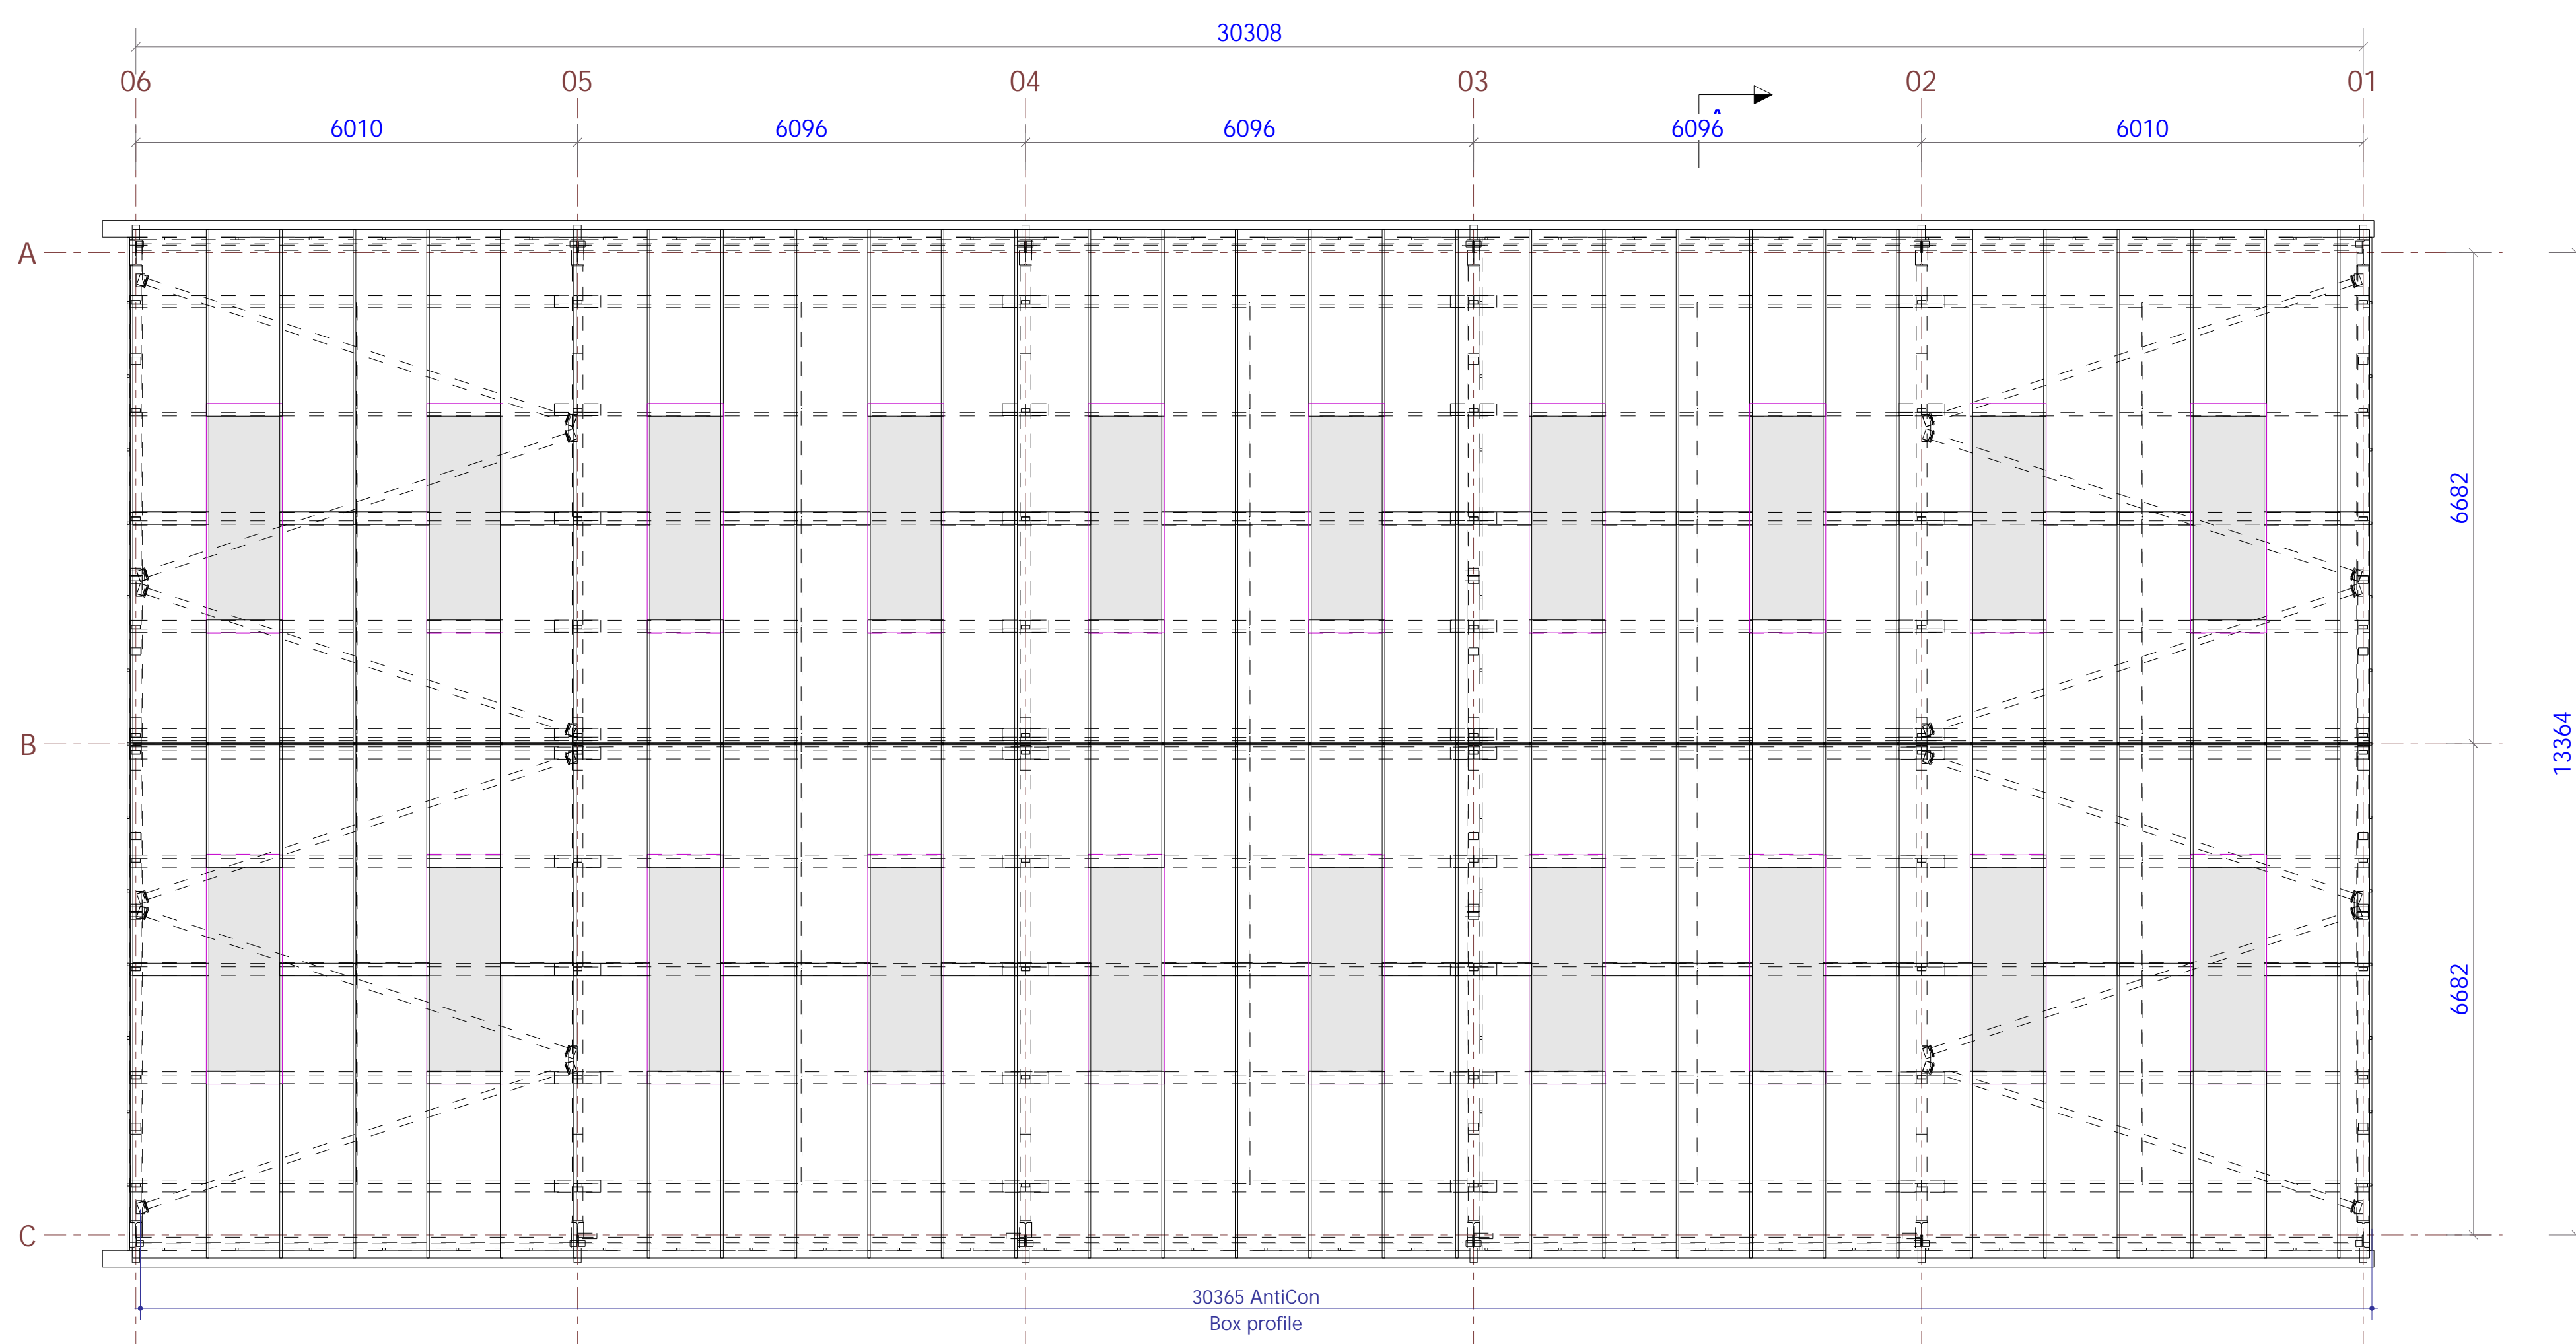


Eaves

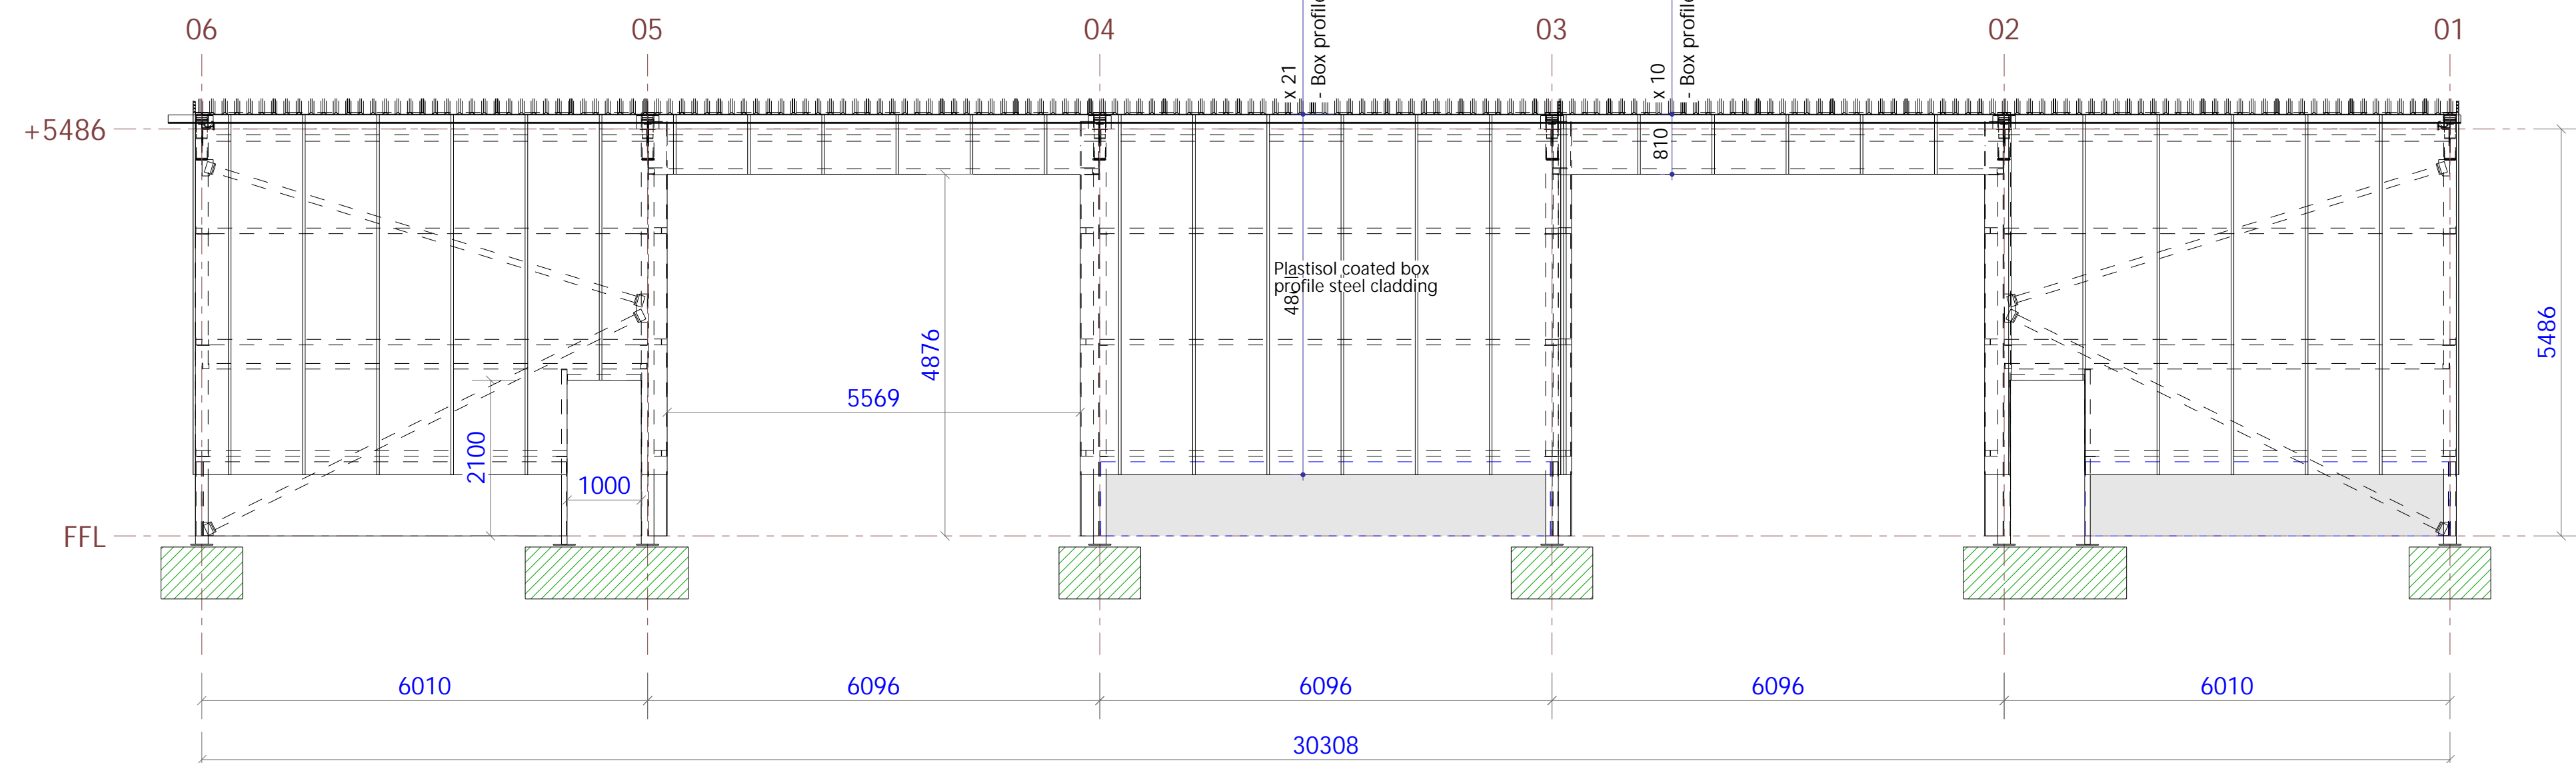


Elevation Line C

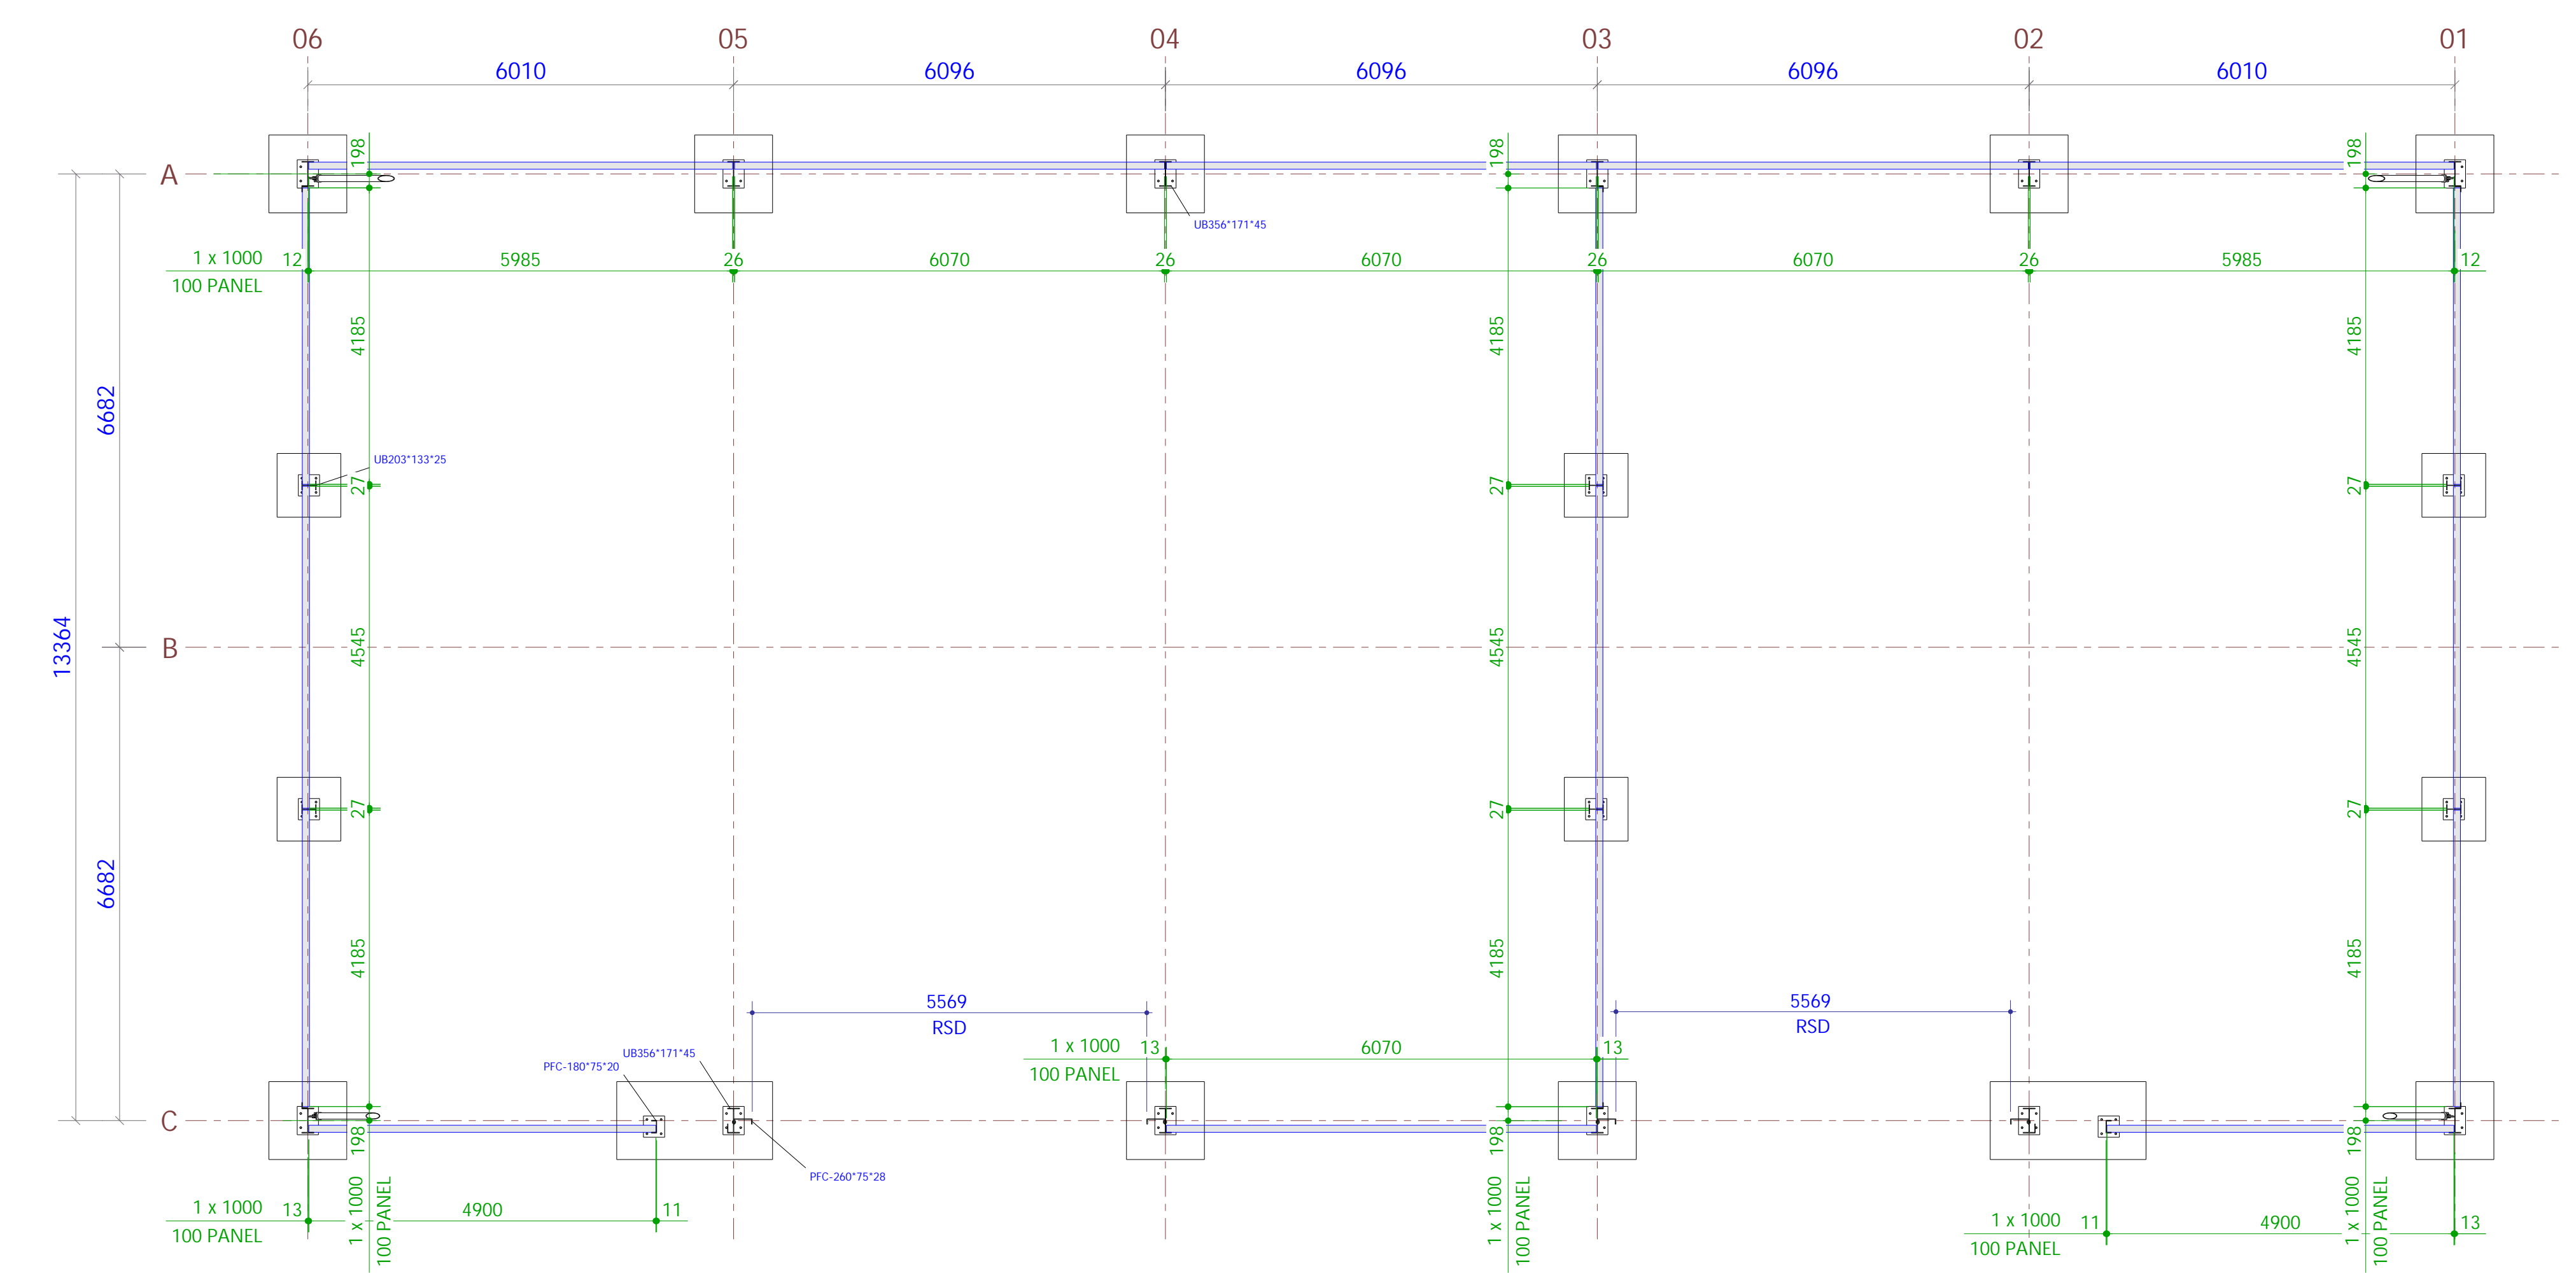


FFL

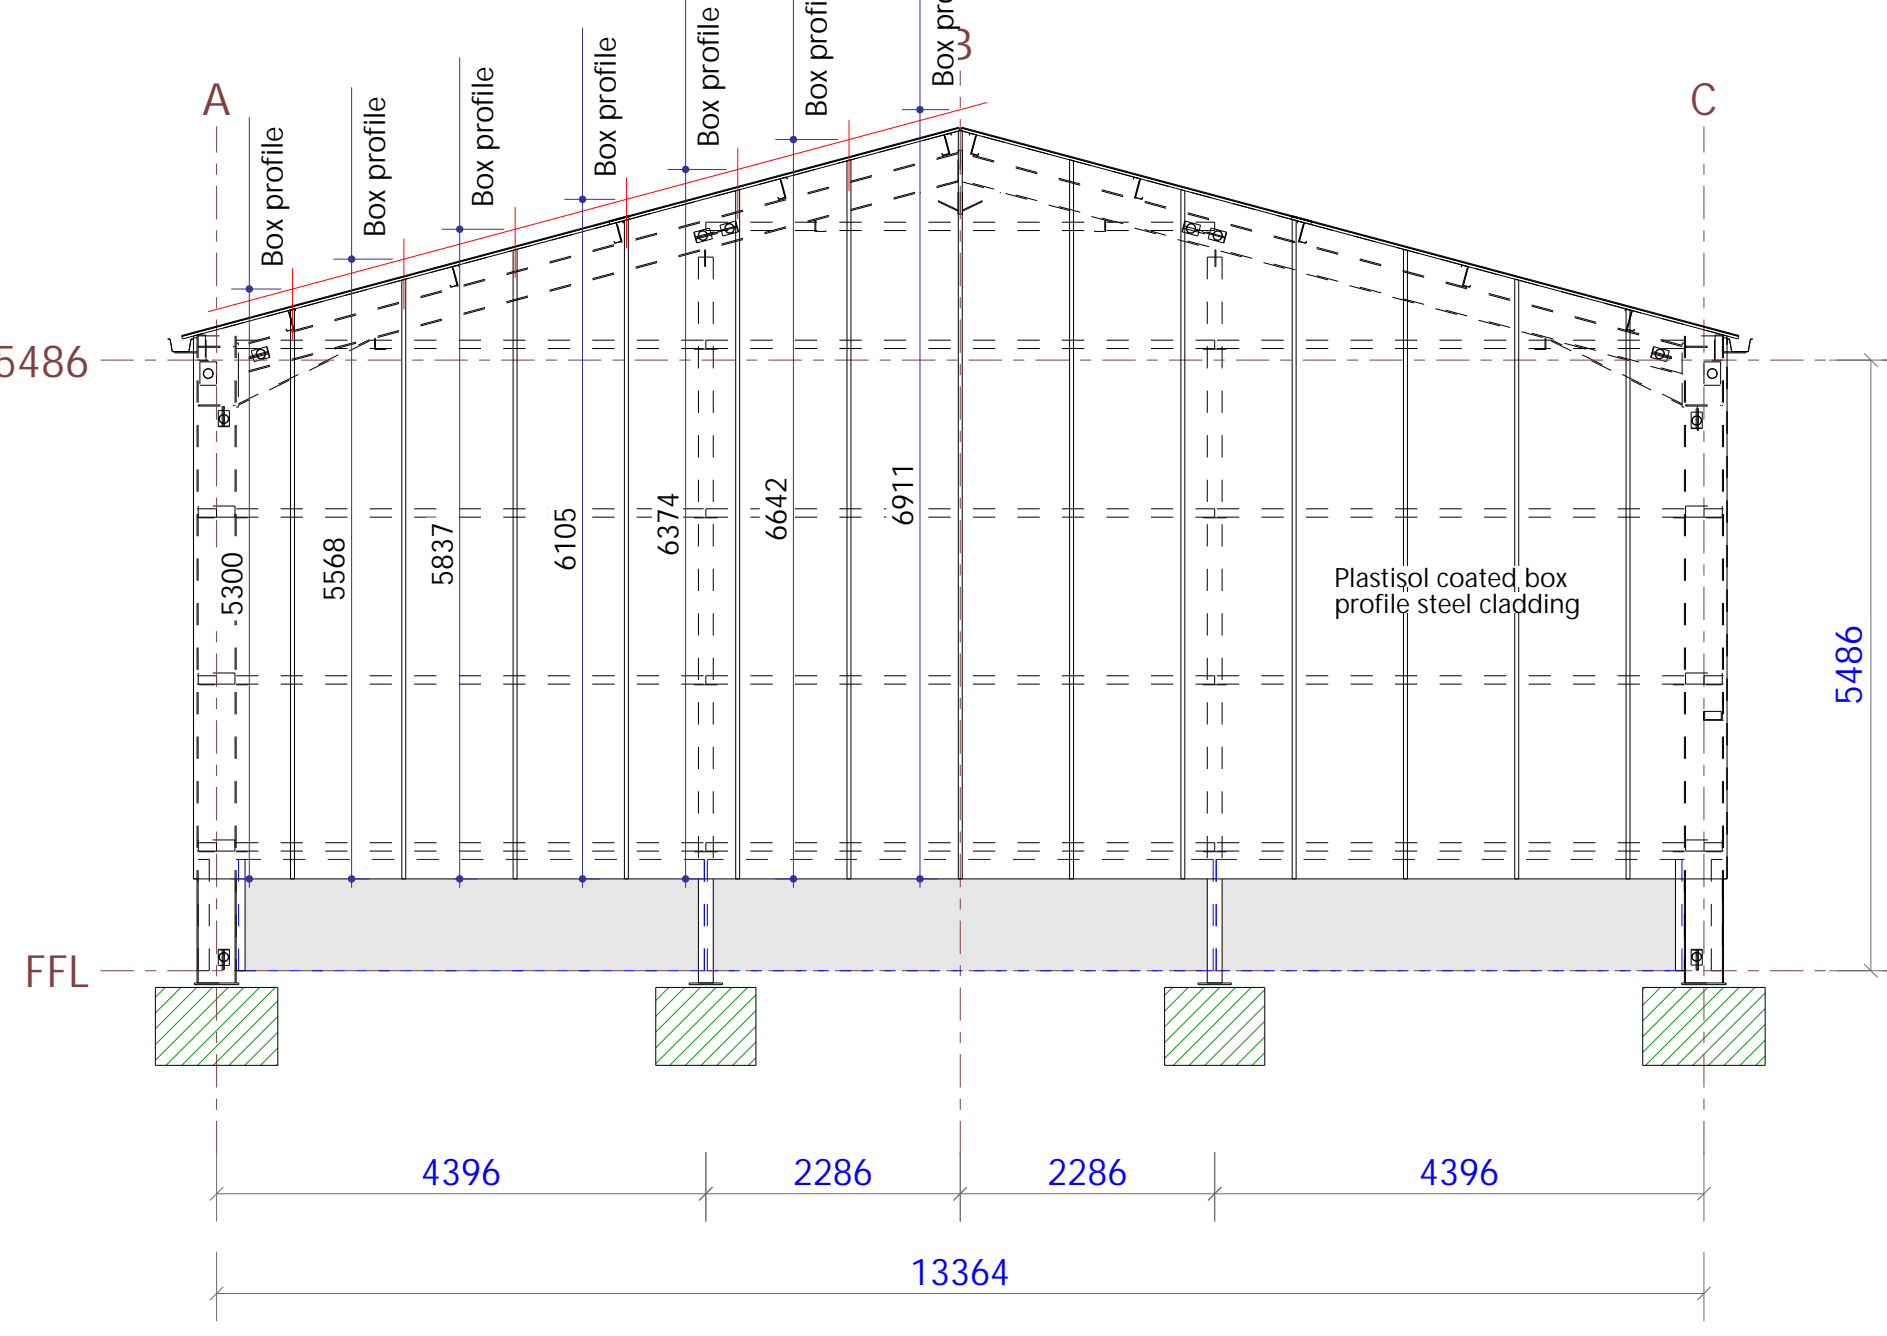


Gable Line 6

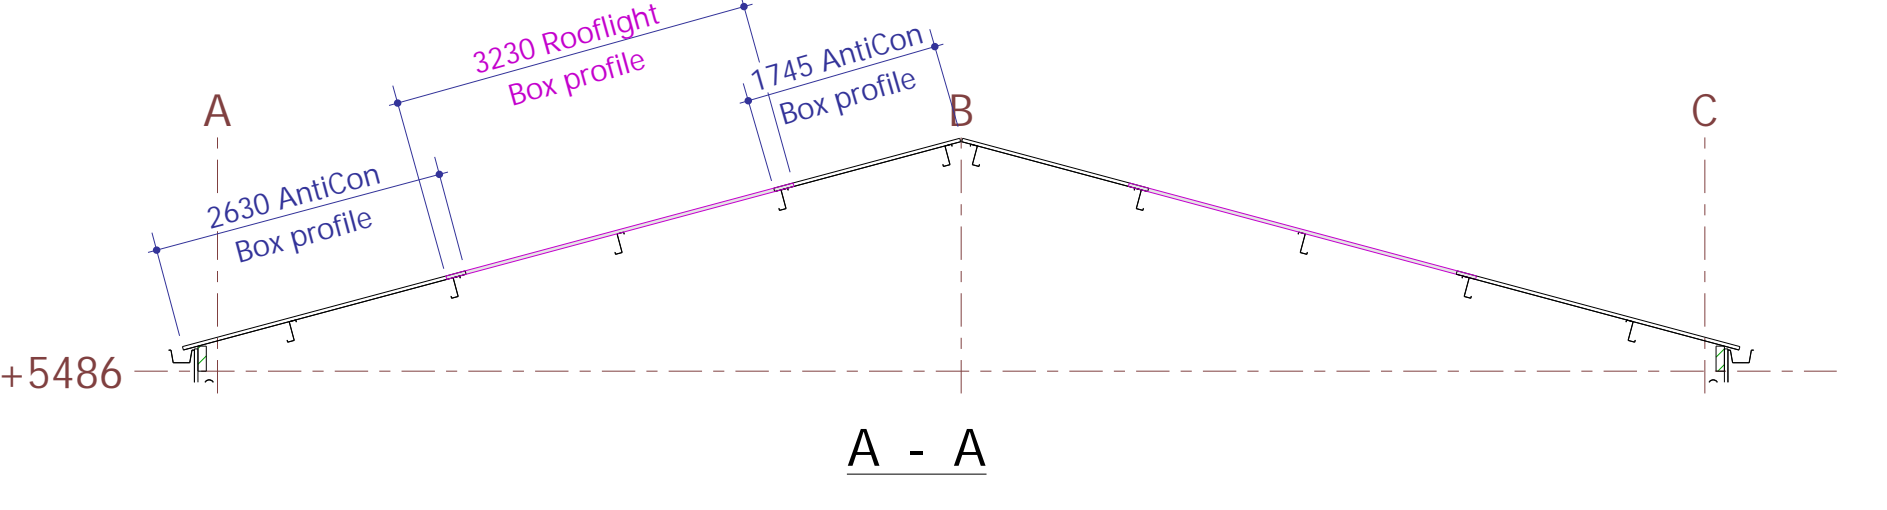

Gable Line 1

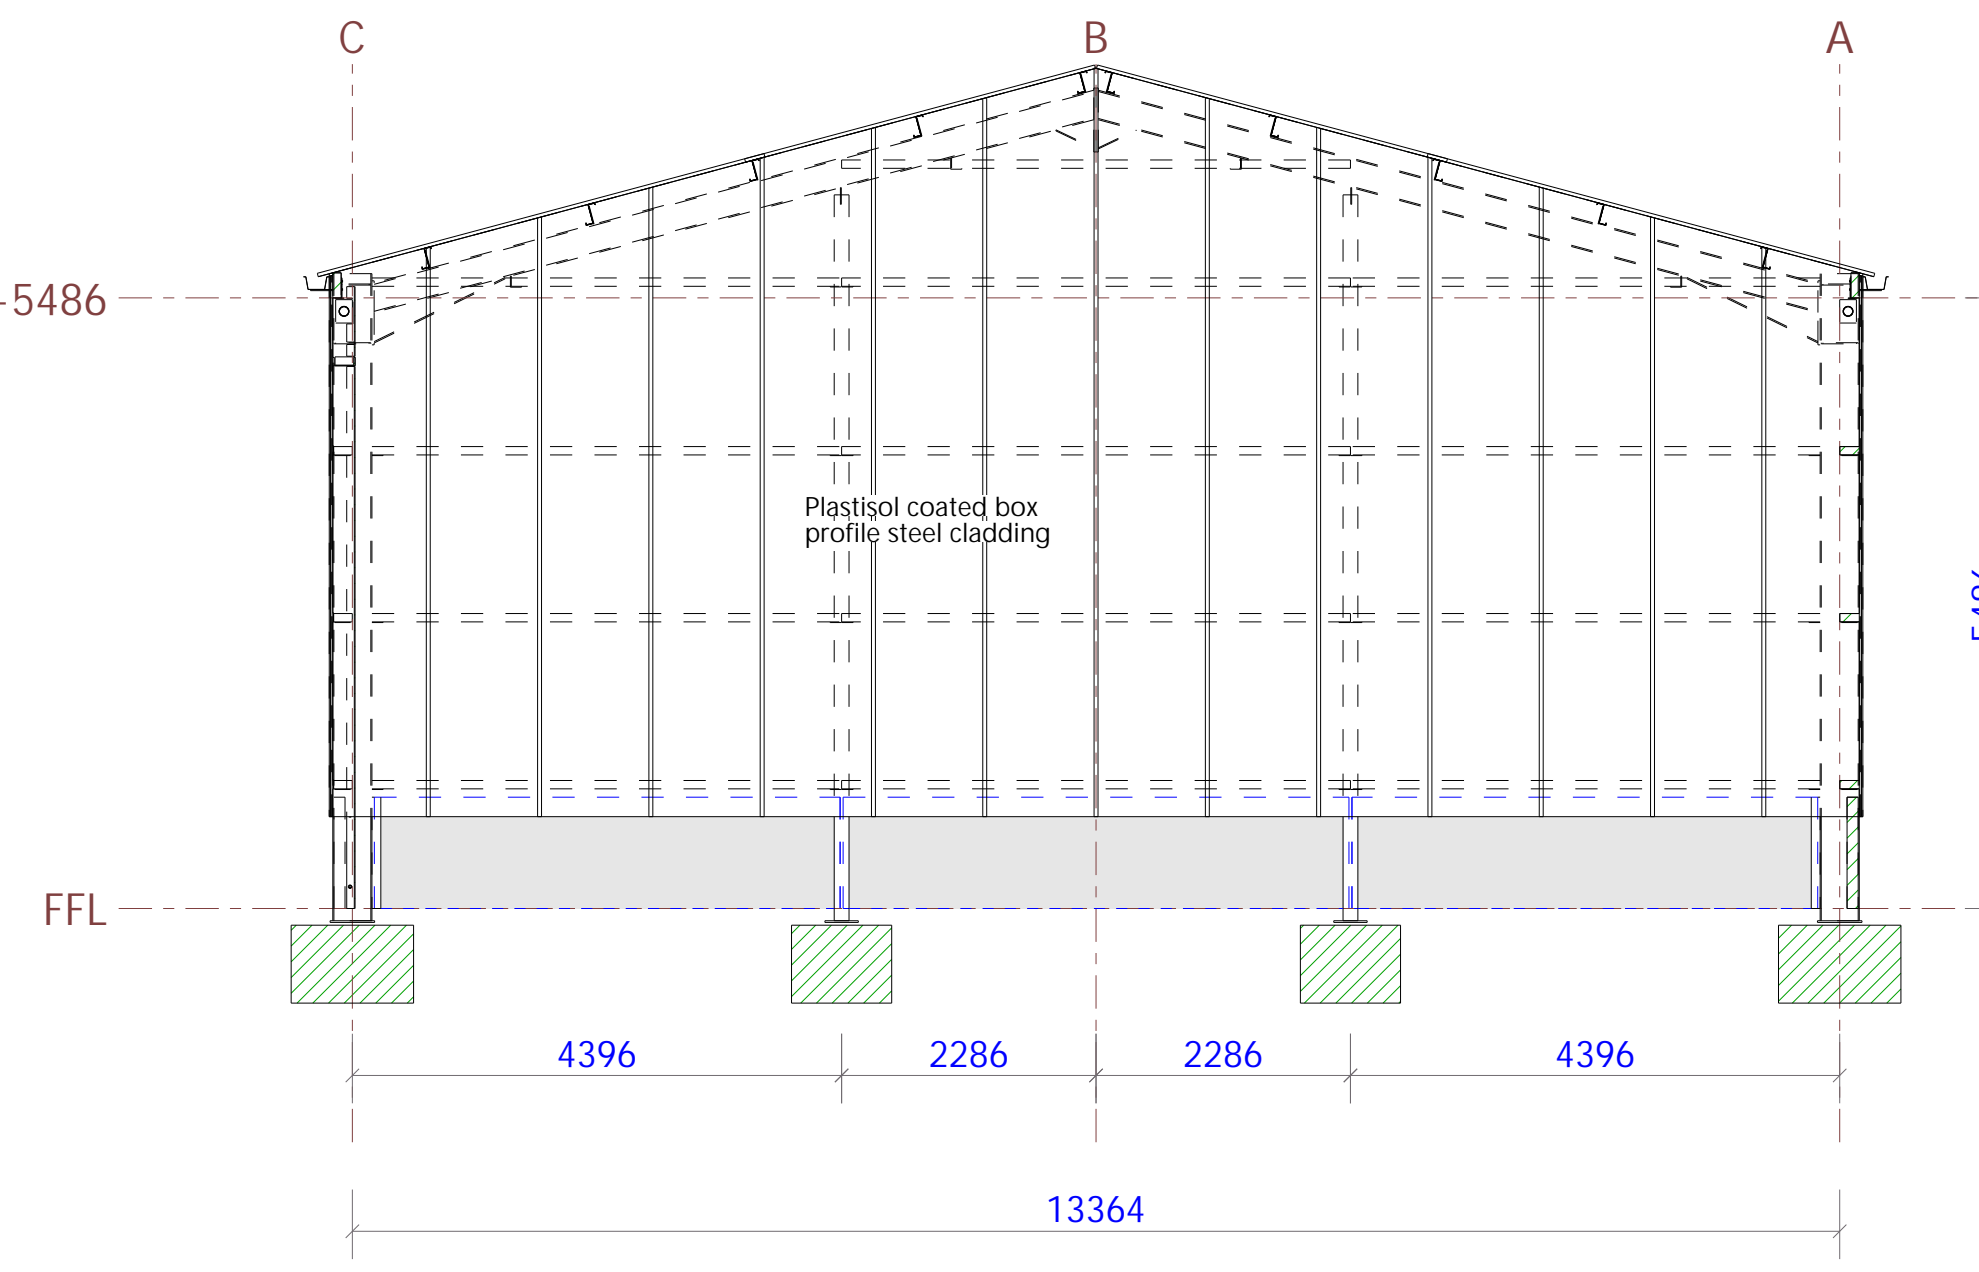

Section Line 3

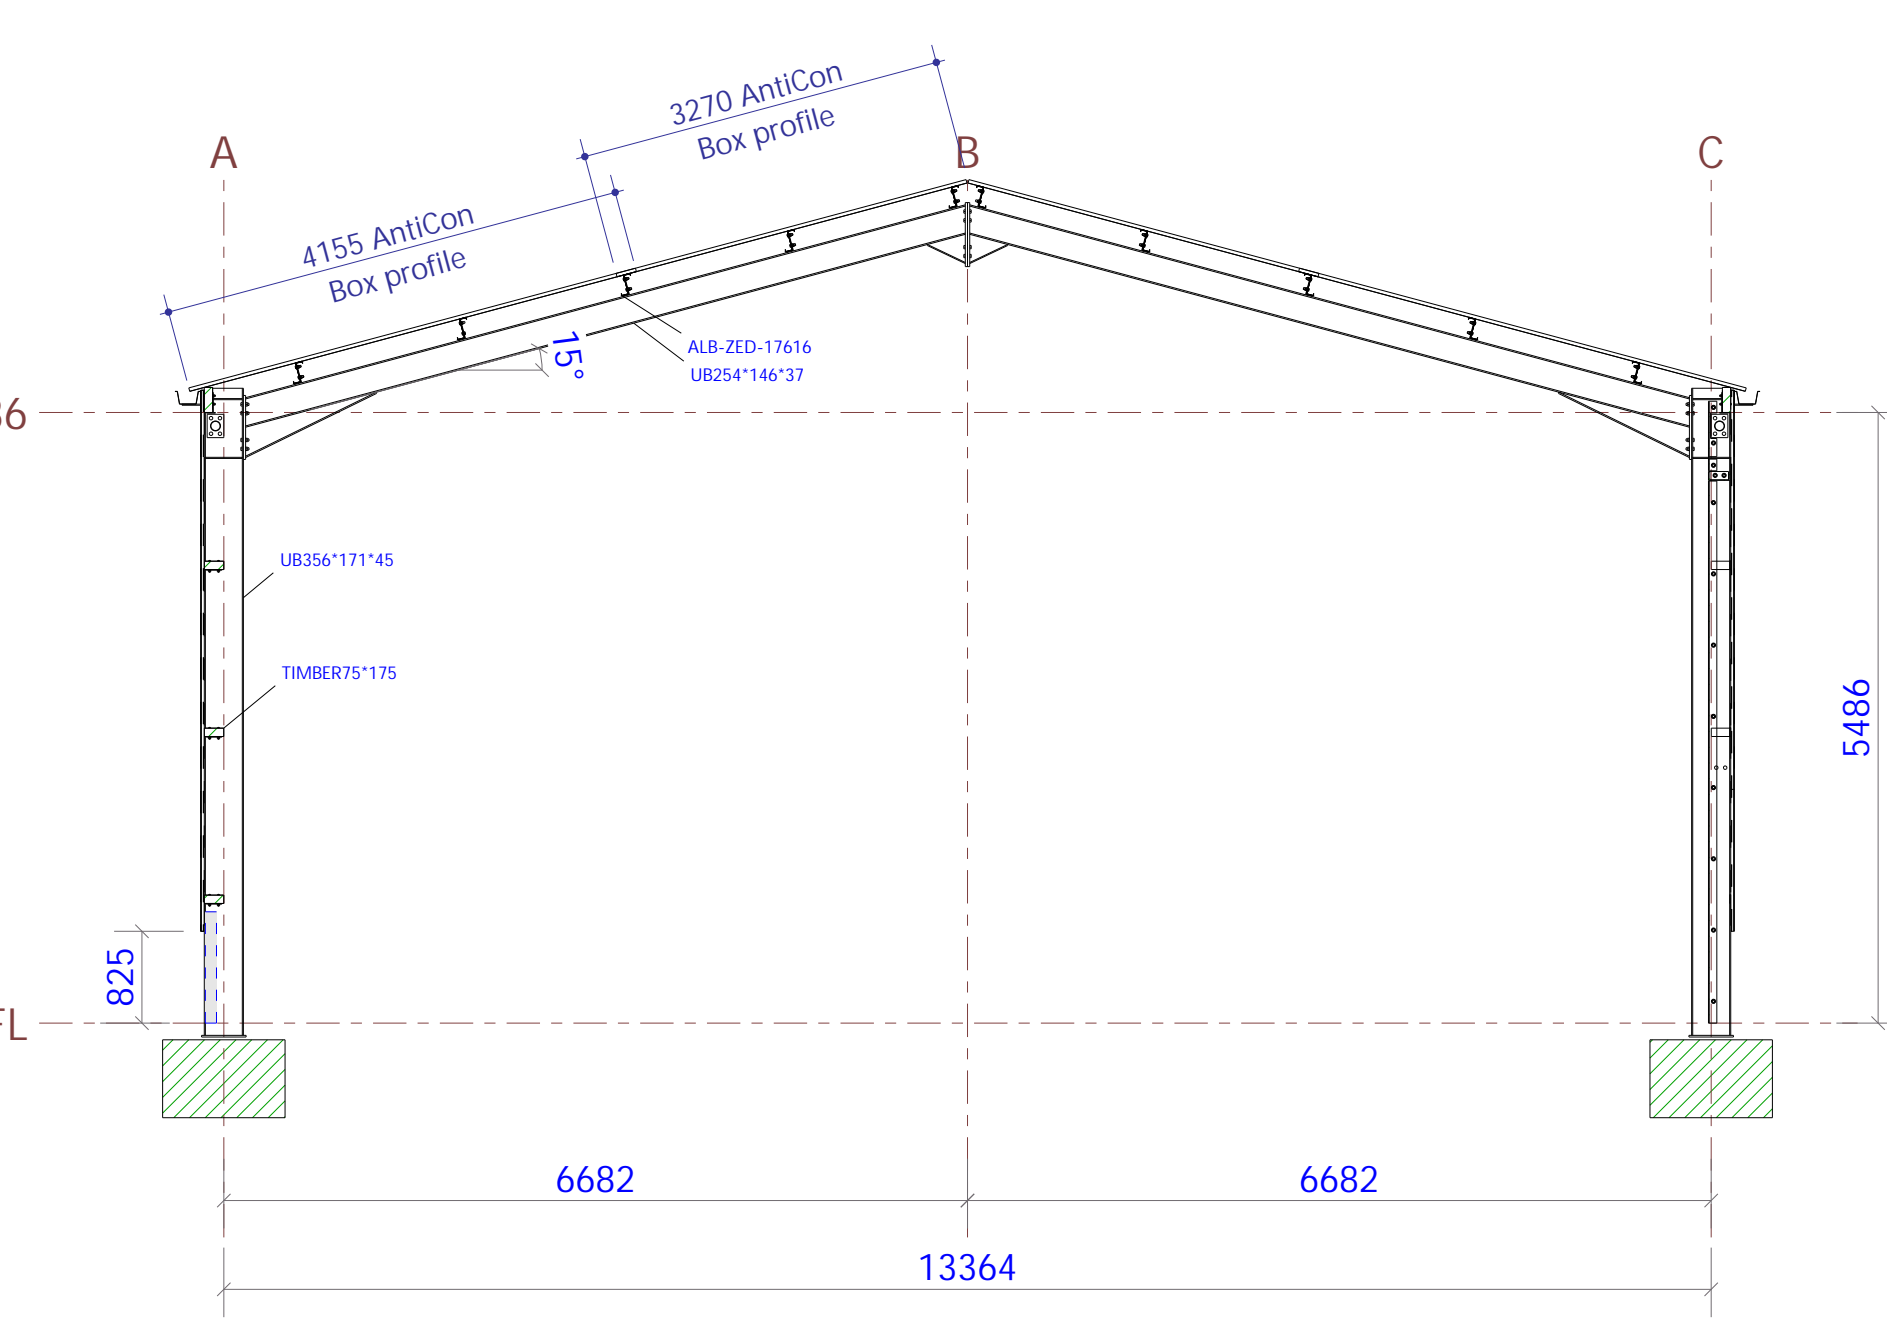

Section Line 2

REV MARK	DESCRIPTION	CREATED

DRAWING TITLE: Elevation			
CONTRACT: Morrison			
DRAWN BY:		ISSUE DATE	11.04.2024
CONTRACT NO.: 24678		SCALE	1:100
DRAWING NO.: G [3]		REVISION No.	A

