



Elevation Line C

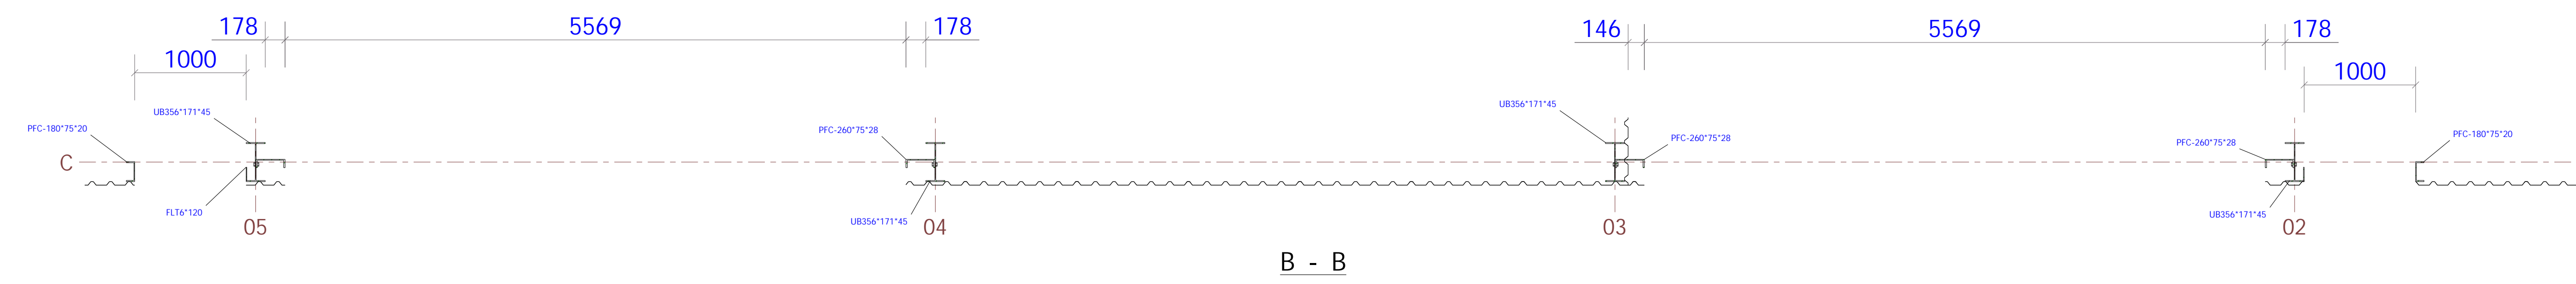

B - B

REV MARK	DESCRIPTION	CREATED
 Agricultural & Industrial Buildings		
DRAWING TITLE:	Door Detail	
CONTRACT:	Morrison	
DRAWN BY:		ISSUE DATE
CONTRACT NO:	24678	SCALE 1:50
DRAWING NO:	G [6]	REVISION No.